


# Location Plan

Site Address: 82, Greencroft Gardens, London, NW6 3JQ

Date Produced: 09-Feb-2024

Scale: 1:1250 @A4

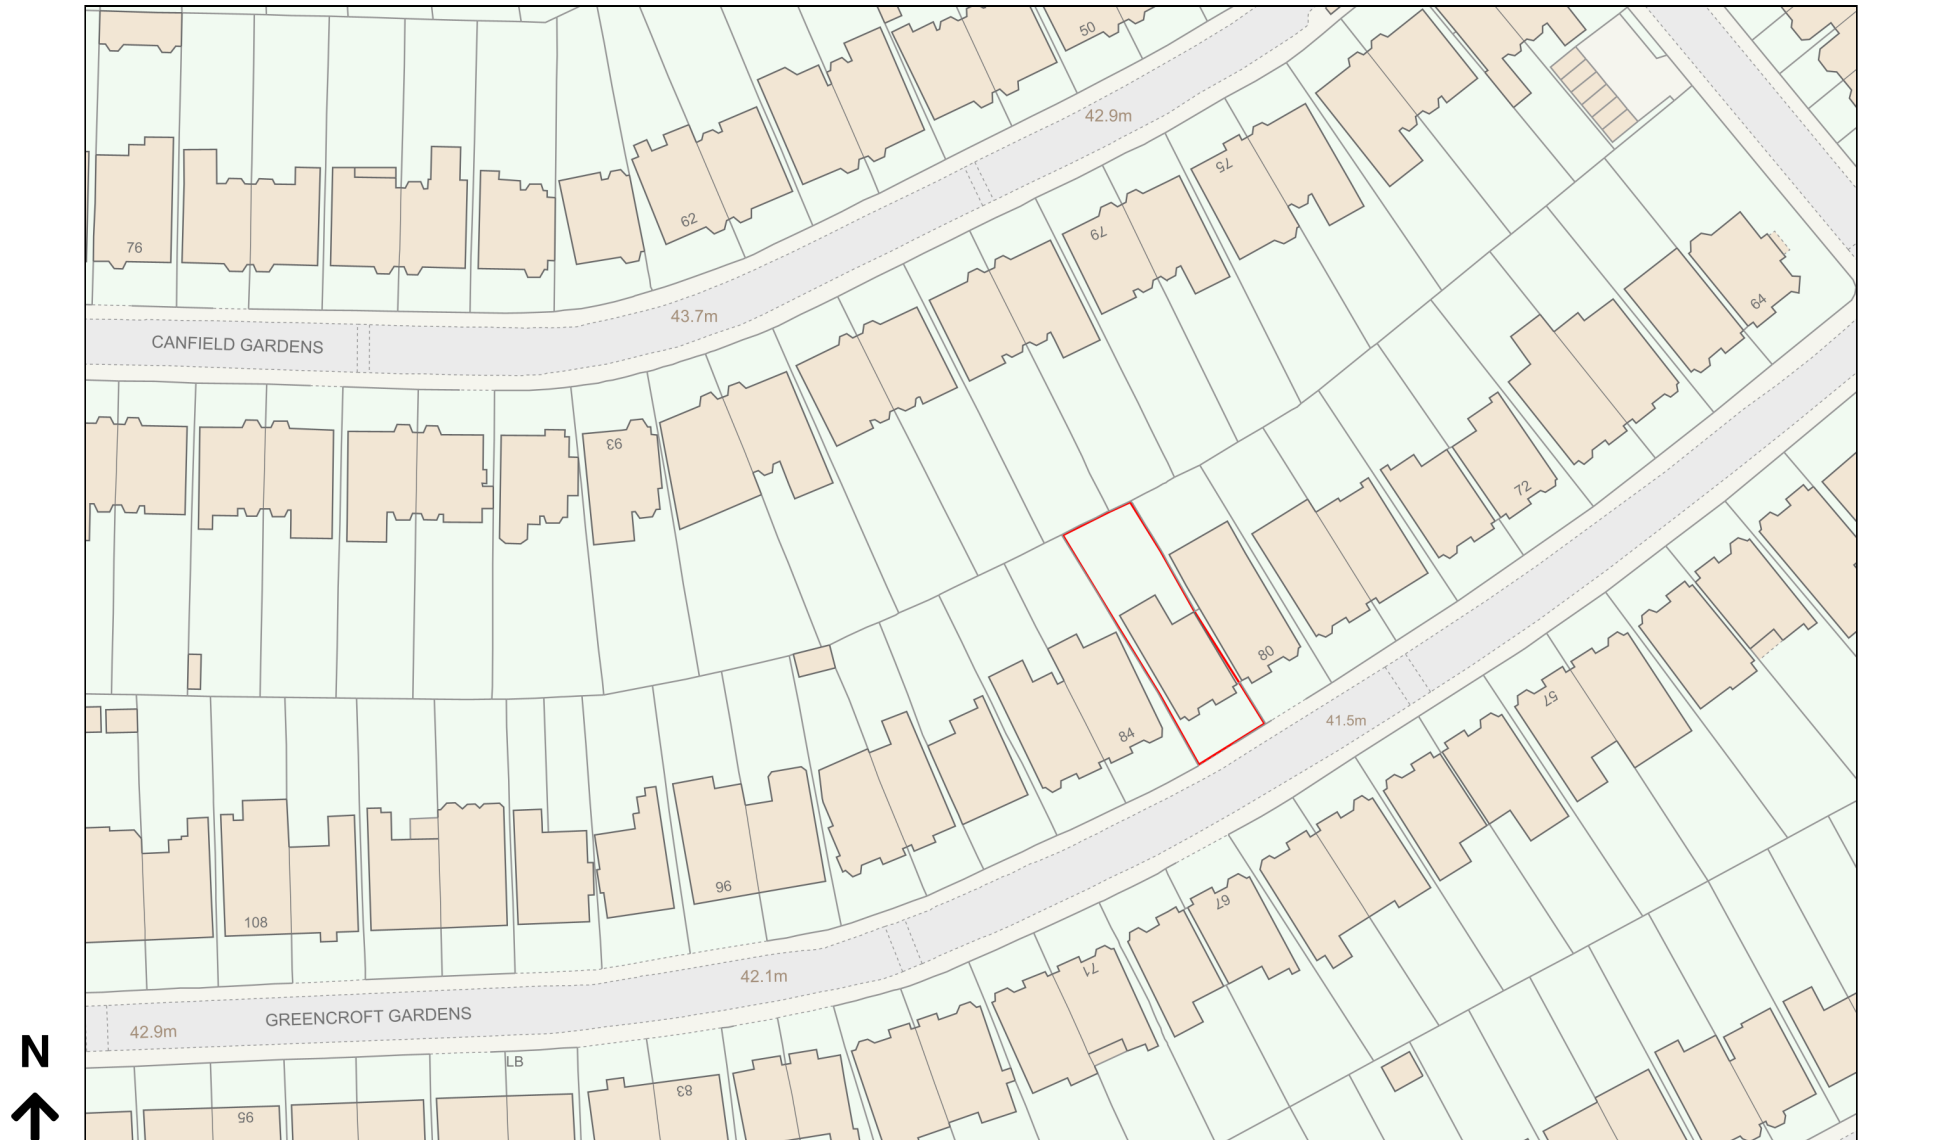

Planning Portal Reference: PP-12742655v1

0 50  
Metres