


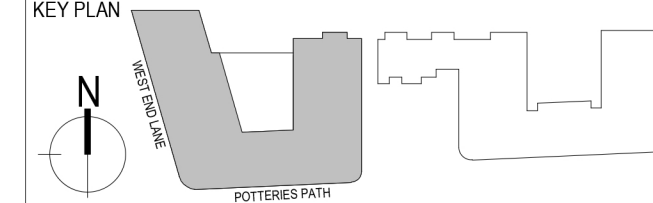

KEY PLAN



NOTES

ANY DISCREPANCIES THAT ARE, OR BECOME APPARENT SHOULD BE REPORTED TO CHAPMAN TAYLOR.
 AREAS INDICATED ARE APPROXIMATE GROSS INTERNAL AREA. THEY RELATE TO THE LIKELY AREAS OF THE BUILDING AT THE CURRENT STAGE OF DESIGN. ANY DECISIONS TO BE MADE ON THE BASIS OF THESE PREDICTIONS, WHETHER AS TO PROJECT VIABILITY, PRE-LETTING, LEASE AGREEMENTS, OR THE LIKE, SHOULD INCLUDE DUE ALLOWANCE FOR THE INCREASES AND DECREASES INHERENT IN THE DESIGN DEVELOPMENT AND BUILDING PROCESS.
 © COPYRIGHT CHAPMAN TAYLOR 2021

REV	DATE	BY	DESCRIPTION	CHK
-----	------	----	-------------	-----

STRUCTURAL ENGINEER



SERVICES ENGINEER



CLIENT




PROJECT

WEST END LANE

156 West End Lane
 West Hampsted
 London NW6 1SD

ARCHITECT

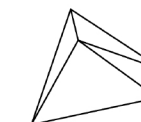

LONDON STUDIO
 10 Eastbourne Terrace
 London W2 6LG
 United Kingdom
 T +44 (0)20 7371 3000
 E london@chapmantaylor.com
 www.chapmantaylor.com

CHAPMAN TAYLOR
 GLOBAL ARCHITECTS & MASTERPLANNERS

DRAWING TITLE

WEST BLOCK
Elevation
Central Courtyard

Scale 1:250 @ A3

INTERNAL JOB NO	ISSUE DATE	STATUS	DRAWN BY	CHECKED BY
-----------------	------------	--------	----------	------------

C340WEL			AD	LF
---------	--	--	----	----

PROJECT NO.	ROLE	ORIGINATOR	TYPE	SERIES	LEVEL	NUMBER	REVISION
-------------	------	------------	------	--------	-------	--------	----------

0001	A	CTA	SKE	98	ZZ	3023	B
------	---	-----	-----	----	----	------	---