



Disclaimer and notes
 Do not scale this drawing. All dimensions should be checked on site. Any discrepancy found between this drawing, site and/or other documents should be referred immediately to Fresson and Tee. All drawings should be read in conjunction with all other contract documents and specifications and all other consultants drawings.
 Copying or reproduction of this drawing without the written permission of Fresson and Tee is not permitted. Copyright is reserved.
 The PDF hard copy accompanying the CAD data is legal transmission of information. The electronic copies are issued only for convenience of use and record of original file. No liability for the accuracy or for any consequence resulting from the use, additions or alteration of information is accepted by Fresson and Tee.
 Title plan at 1:2500 and North point is up.

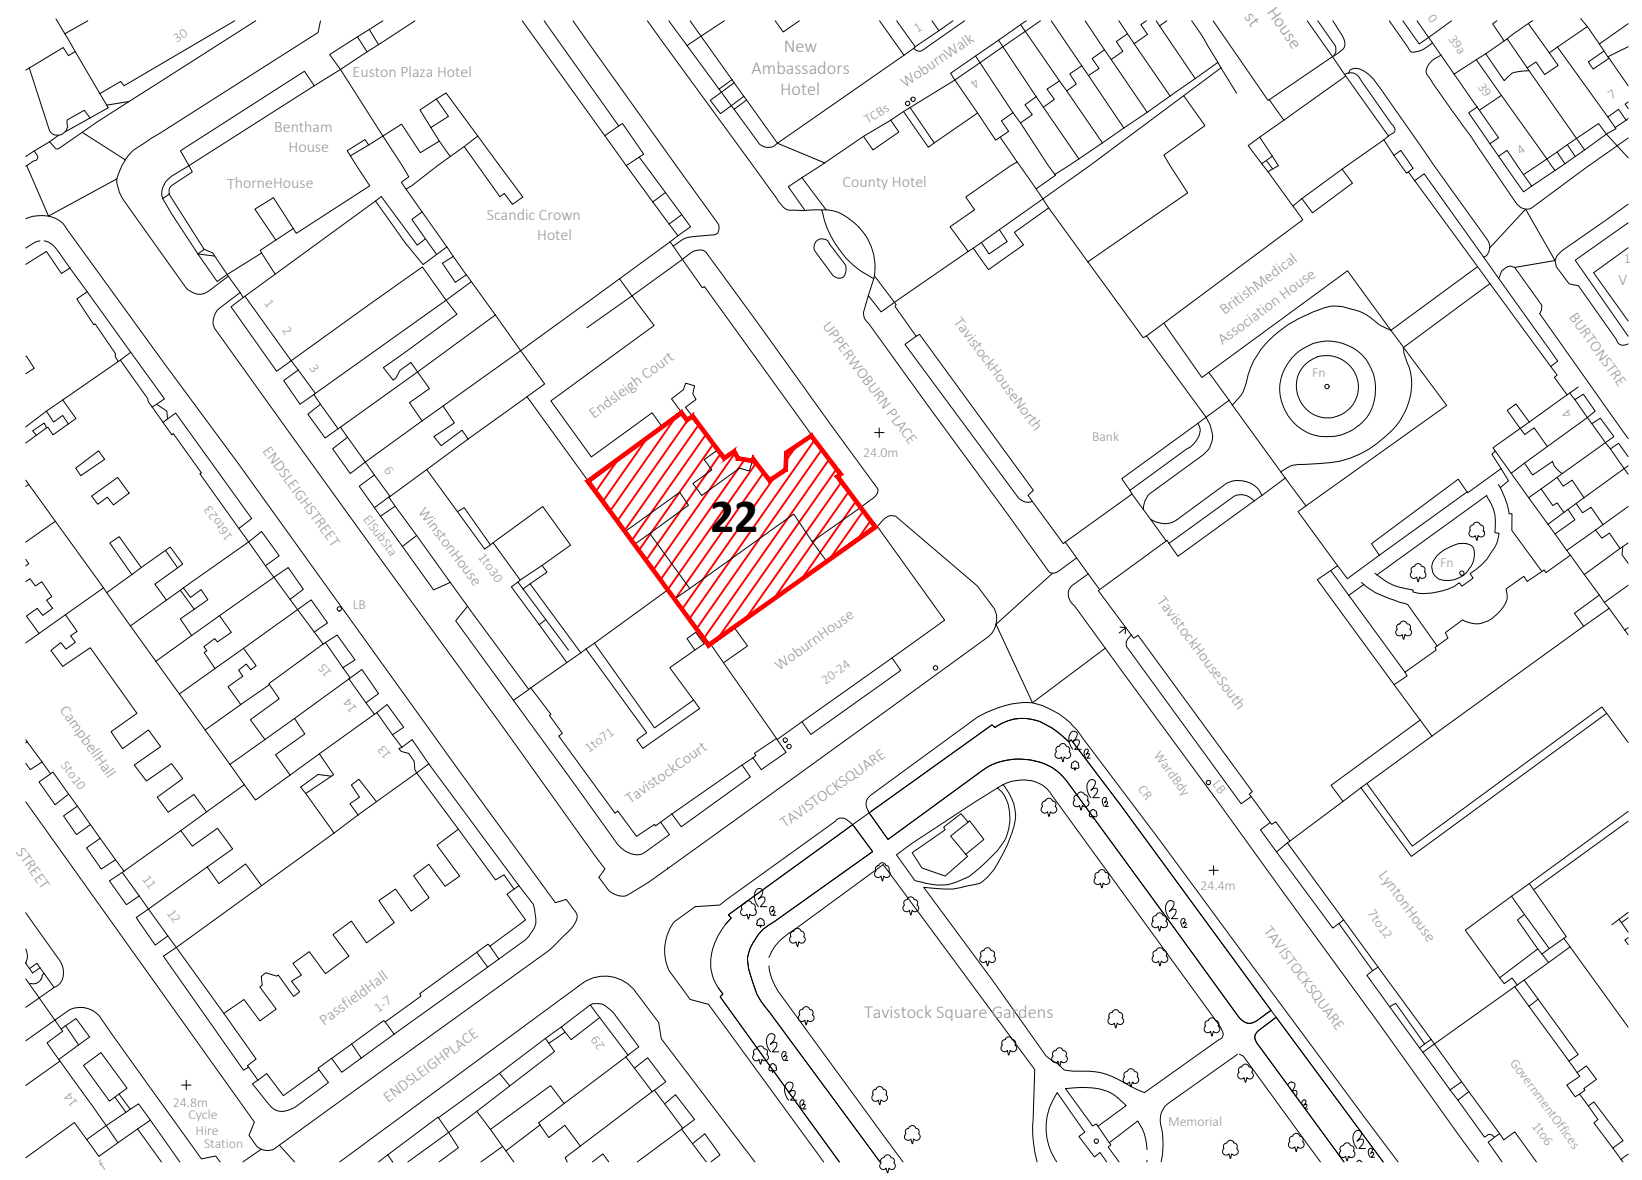

 Property boundary

P3	DF	Planning Issue	17.10.2023
P2	DF	Revised Issue 2	11.07.2023
P1	DF	Initial Issue	27.06.2023
Rev. Iss.		Description	Date

DRAWING TITLE
Location Plan

PROJECT NAME
Feasibility

ADDRESS
**22 Upper Woburn Place
 London WC1H 0HW**

CLIENT
Moreland Newman (UK) Ltd

DRAWN BY
DF

CHECKED BY
AK

JOB NO.
25795

Queens House | 55-56 Lincoln's Inn Fields | LONDON WC2A 3JZ
 020 7895 7300 | www.ftandt.com

SCALE
1:1250@A3

DATE
Nov 2020

DRAWING NO.
A-001-P3

