


1 Previous Lower Ground Floor

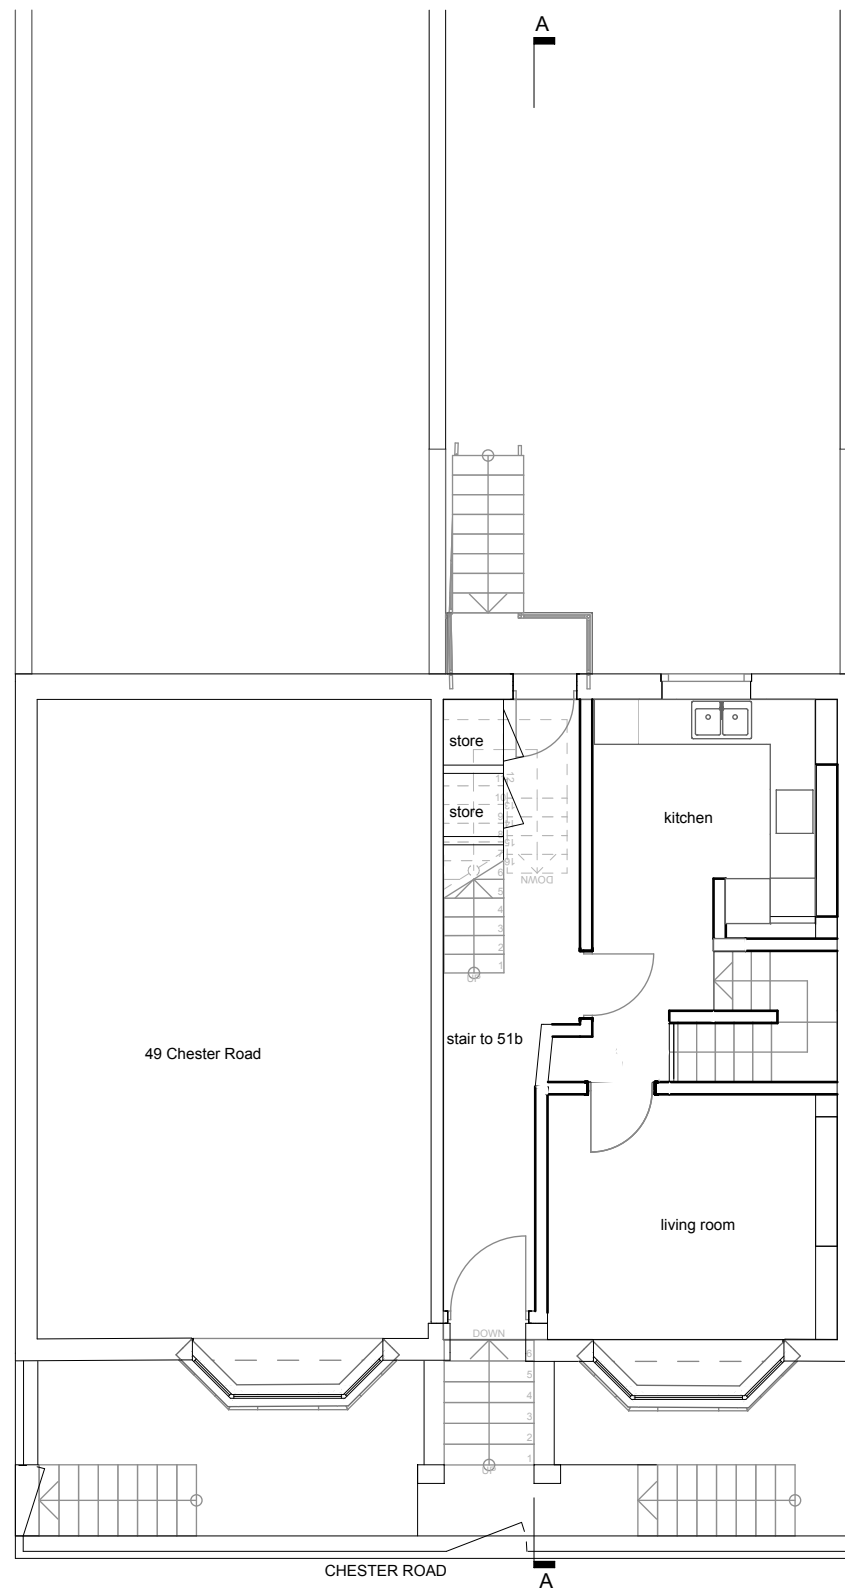

2 Previous Upper Ground Floor (no change)

COMMENTS	DATE	CHK
STATUS	<b>PLANNING</b>	
Job	51a Chester Road	
Title	Previous Plans	
Date	February 2024	
Scale	1:100 @ A3	
	<b>1-25-1010</b>	

