


1 Existing Lower Ground Floor



2 Existing Upper Ground Floor

COMMENTS	DATE	CHK
STATUS	PLANNING	
Job	51a Chester Road	
Title	Existing Plans	
Date	February 2024	
Scale	1:100 @ A3	
	1-25-1000	

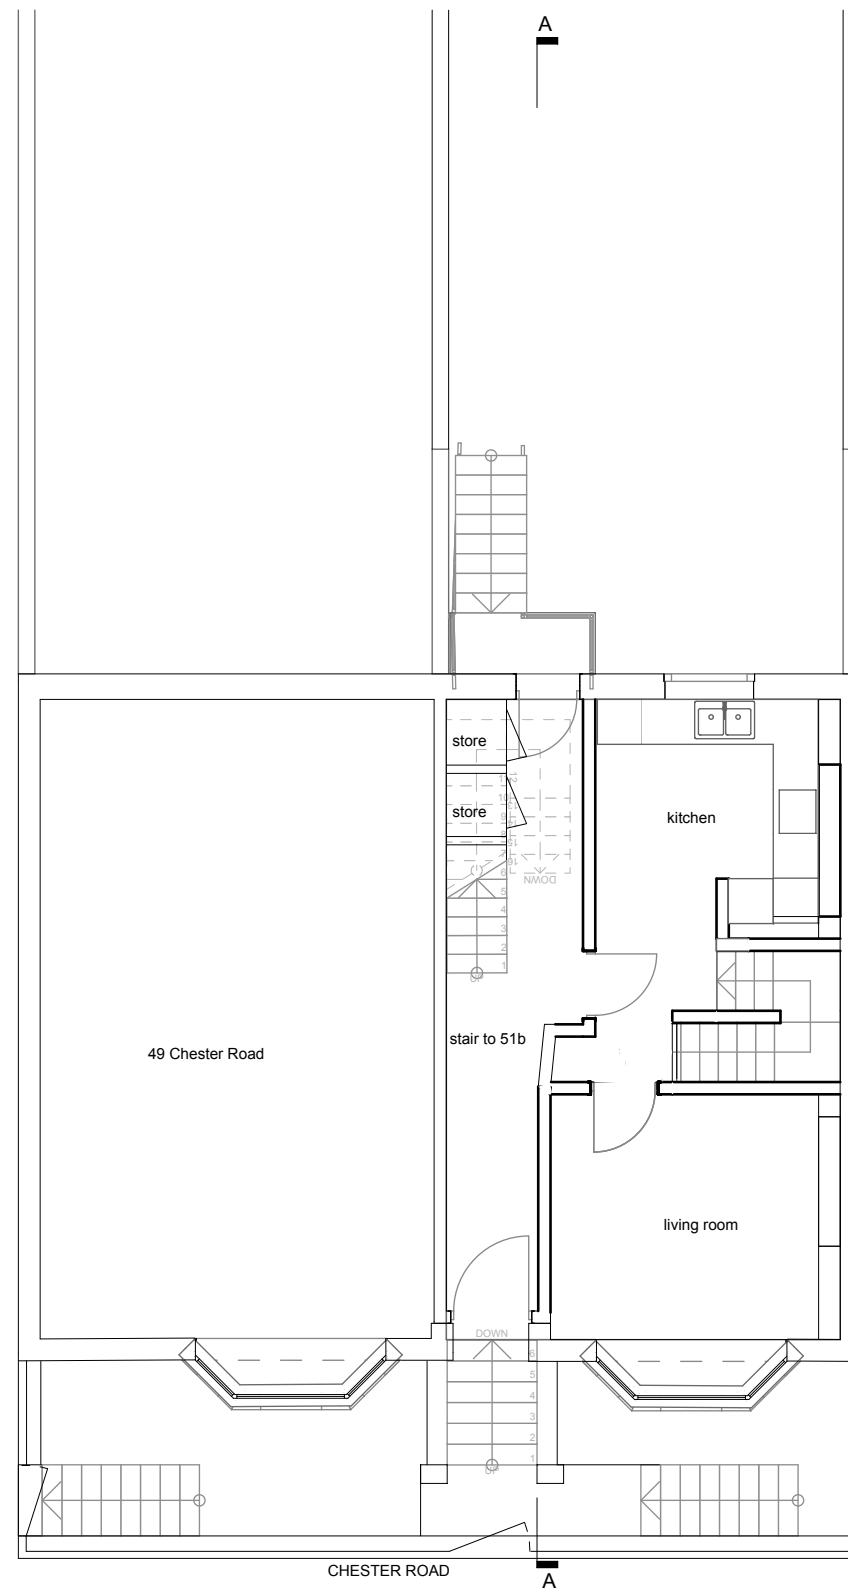