
NORTH



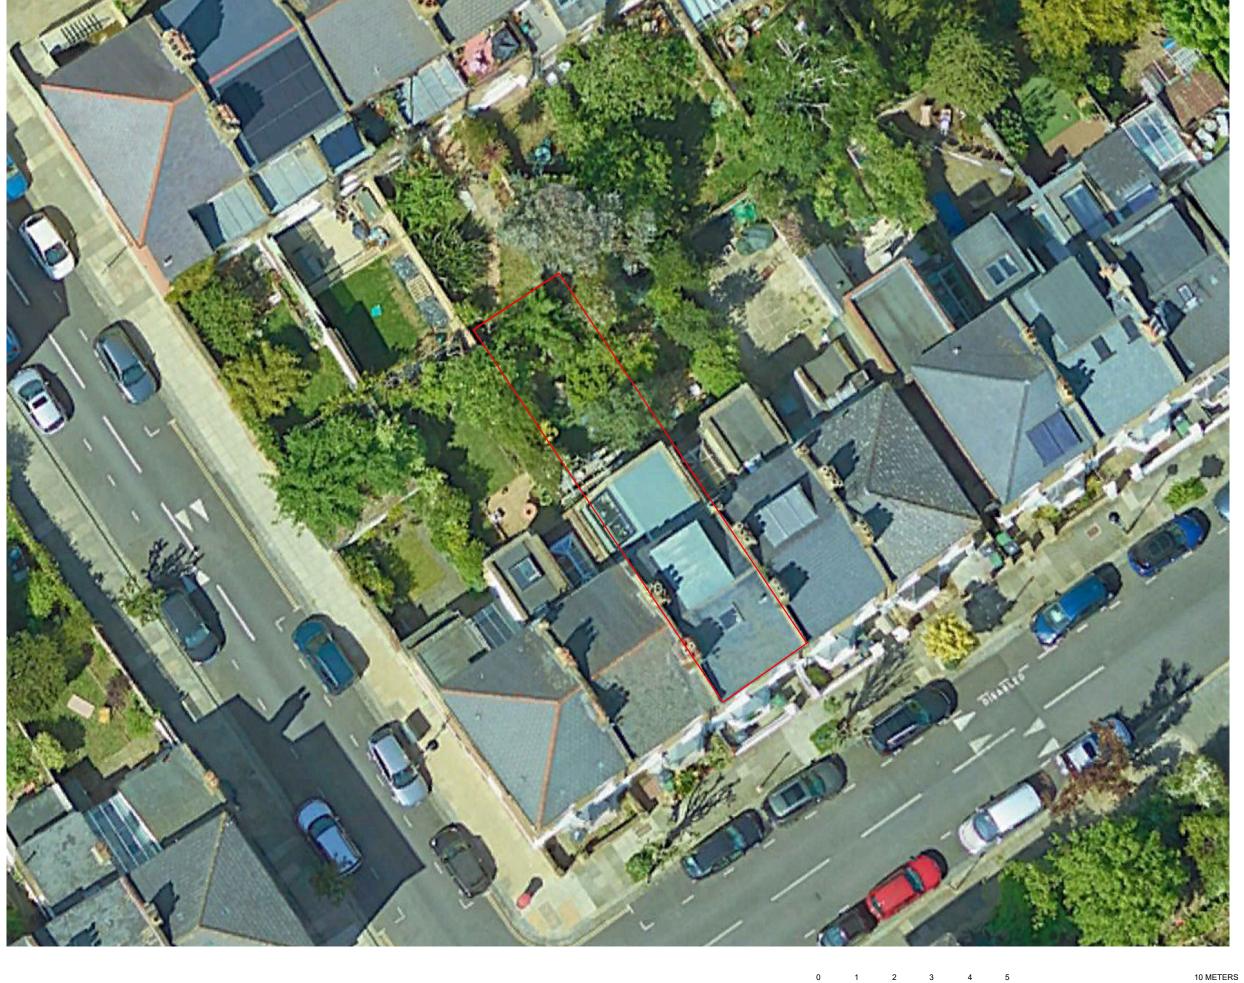

SCALE 1:100

GUY DAVIES ARCHITECTS LTD OWNS ALL INTELLECTUAL PROPERTY RIGHTS, INCLUDING THE COPYRIGHT, OF THIS DRAWING & DESIGN.

GUY DAVIES ARCHITECTS LTD E: guy@guydaviesarchitects.com T: +44 (0)7925 709 029 A: MILKING PARLOUR, BATH, BA29EF

REVISION NOTES: 09.02.2024_PLANNING ISSUE

CLIENT: FILIPPO GINANNI

PROPOSED: NEW SUMMER HOUSE

SITE LOCATION: 38 WOODSOME ROAD, LONDON NW5

STAGE: PLANNING STAGE PLANNING STAGE
DRAWING TITLE:
EXISTING CONDITIONS
SITE AERIAL PHOTOGRAPH
SCALE:
1:100 @ A3
PROJECT: STAGE: DRAWING: REV.
2309 PL 1002 P1