



0.25m 0m 0.25m

door section 01

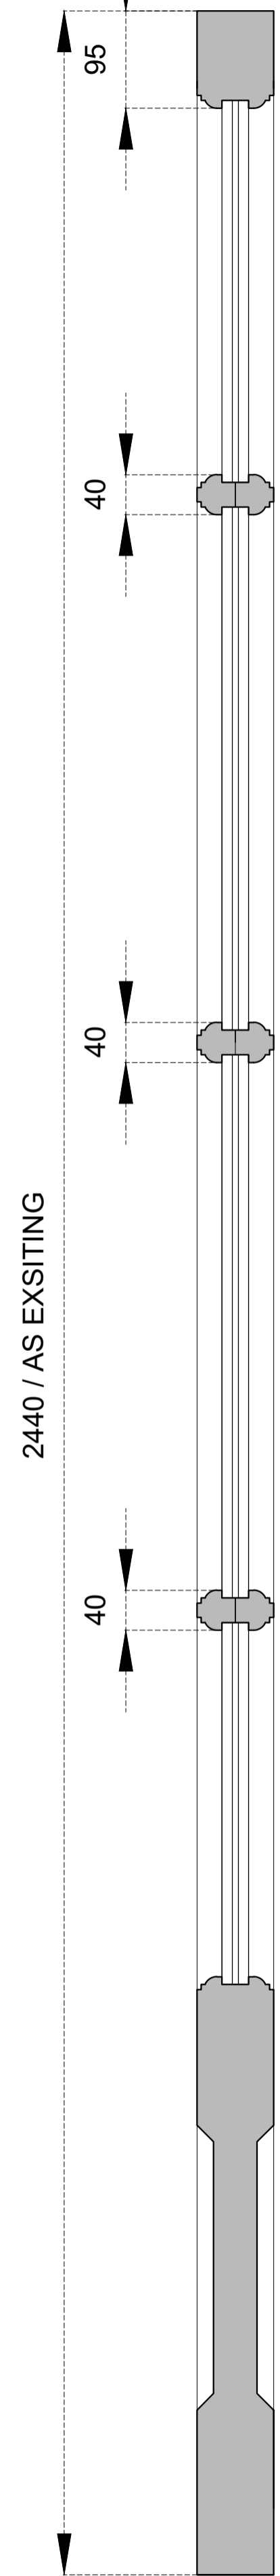

window bar profile I/I

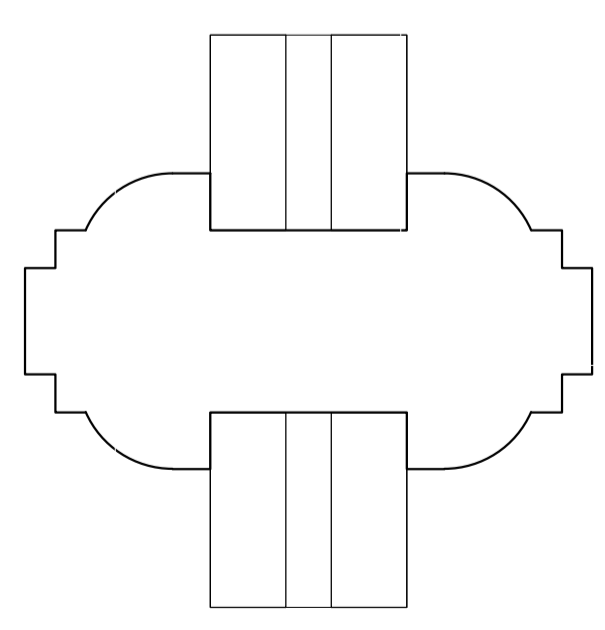

0m 0.5m 1m 2m
existing elevation to rosslyn hill
2013/1673/A & 2013/1672/P



0m 0.5m 1m 2m
proposed elevation to rosslyn hill

