
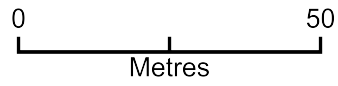


# 221-223 GOLDHURST TERRACE NW63EP

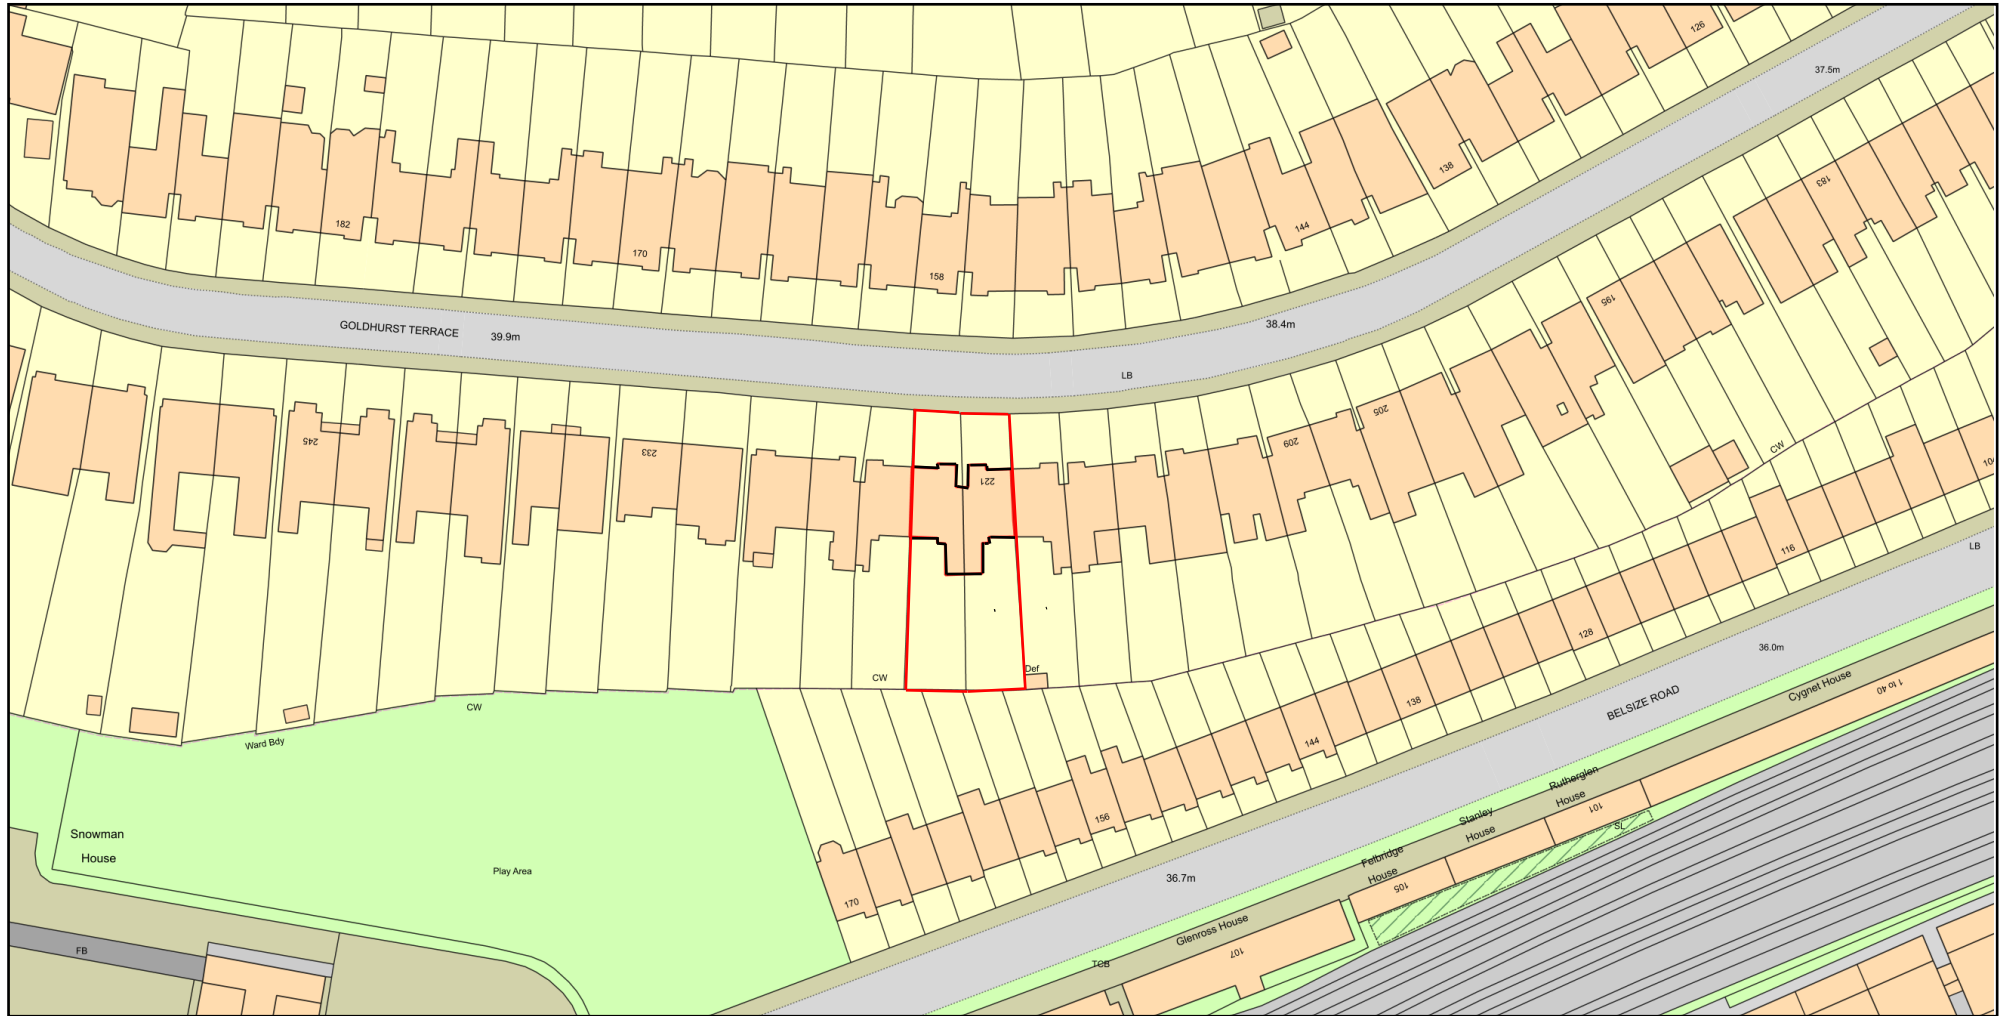

Plan Produced for: TRCP/GOLDHURST TERRACE  
Date Produced: 29 Nov 2023  
Plan Reference Number: TQRQM23333101657743  
Scale: 1:1250 @ A4