


PLANTING DESIGN OVERVIEW

FRONT VIEW

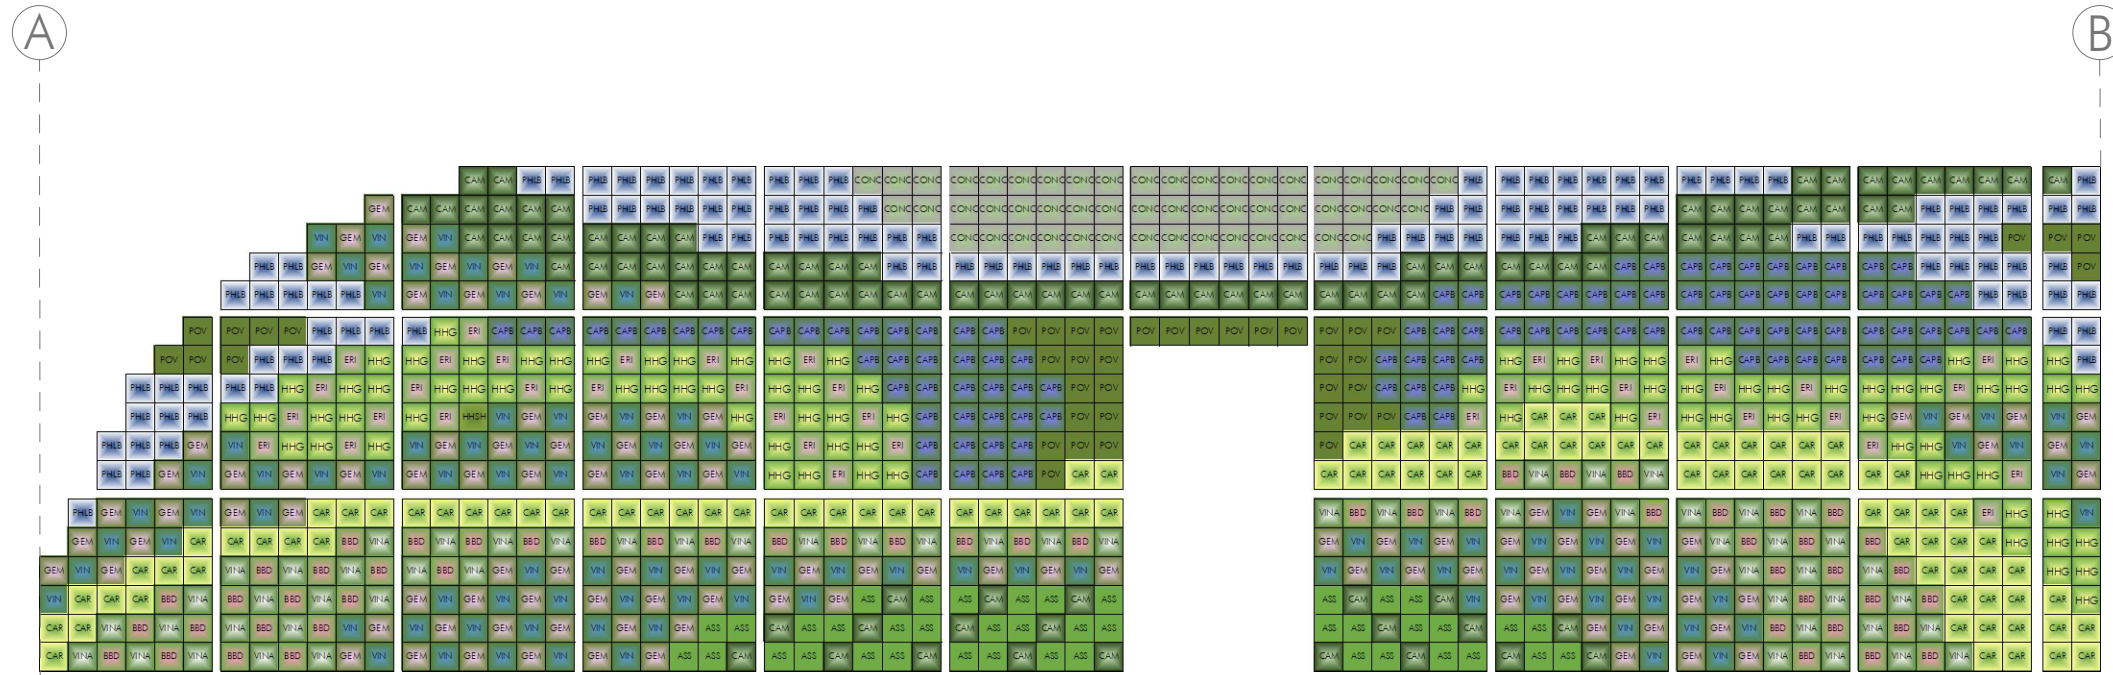

Planting Palette



183. *Campanula portenschlagiana*



14. *Carex oshimensis* 'Evergold'



121. *Polypodium vulgare*



143. *Convolvulus cneorum*



167. *Phlox subulata* 'Bavaria'



131. *Asplenium scolopendrium*



114. *Carex morrowii* 'Ice dance'



91. *Vinca minor*



116. *Geranium macrorrhizum*



195. *Bergenia cordifolia* 'Baby Doll'



137. *Vinca minor f. alba*




25. *Erigeron karvinskianus*




210. *Hedera helix* 'Goldchild'


MATRIX 1

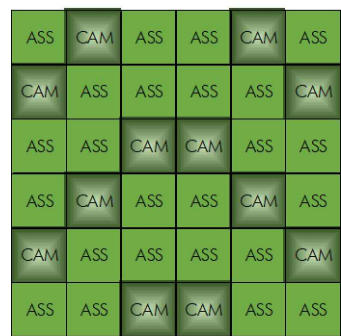


MATRIX 2

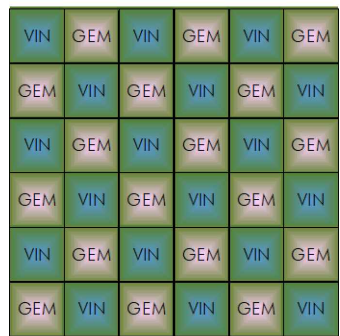

MATRIX 3

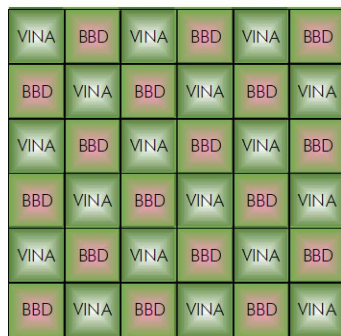

MATRIX 4

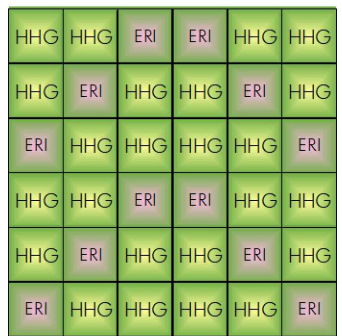

ASS 66%

CAM 33%

GEM 50%

VIN 50%

BBD 50%

VINA 50%

HHG 66%

ERI 33%

List of plants

Code	Num.	Abrev.	Botanical Name
131	41	ASS	<i>Asplenium scolopendrium</i>
114	104	CAM	<i>Carex morrowii</i> 'Ice dance'
91	100	VIN	<i>Vinca minor</i>
116	106	GEM	<i>Geranium macrorrhizum</i>
195	54	BBD	<i>Bergenia cordifolia</i> 'Baby Doll'
137	58	VINA	<i>Vinca minor f. alba</i>
25	39	ERI	<i>Erigeron karvinskianus</i>
210	89	HHG	<i>Hedera helix</i> 'Goldchild'
183	107	CAPB	<i>Campanula portenschlagiana</i>
14	102	CAR	<i>Carex oshimensis</i> 'Evergold'
121	43	POV	<i>Polypodium vulgare</i>
143	52	CONC	<i>Convolvulus cneorum</i>
167	126	PHLB	<i>Phlox subulata</i> 'Bavaria'
1021			

CONSULTOR Terapía Urbana		PROJECT Vertical Garden in The Hall School	
INSTALLER Smartscape Urban Greening Solutions		DRAWING PLANTING DESIGN	
CODE	INT 24007	DRAWING NUMBER	12.01 V1
			24-01-2024
			S-A3 No scale