


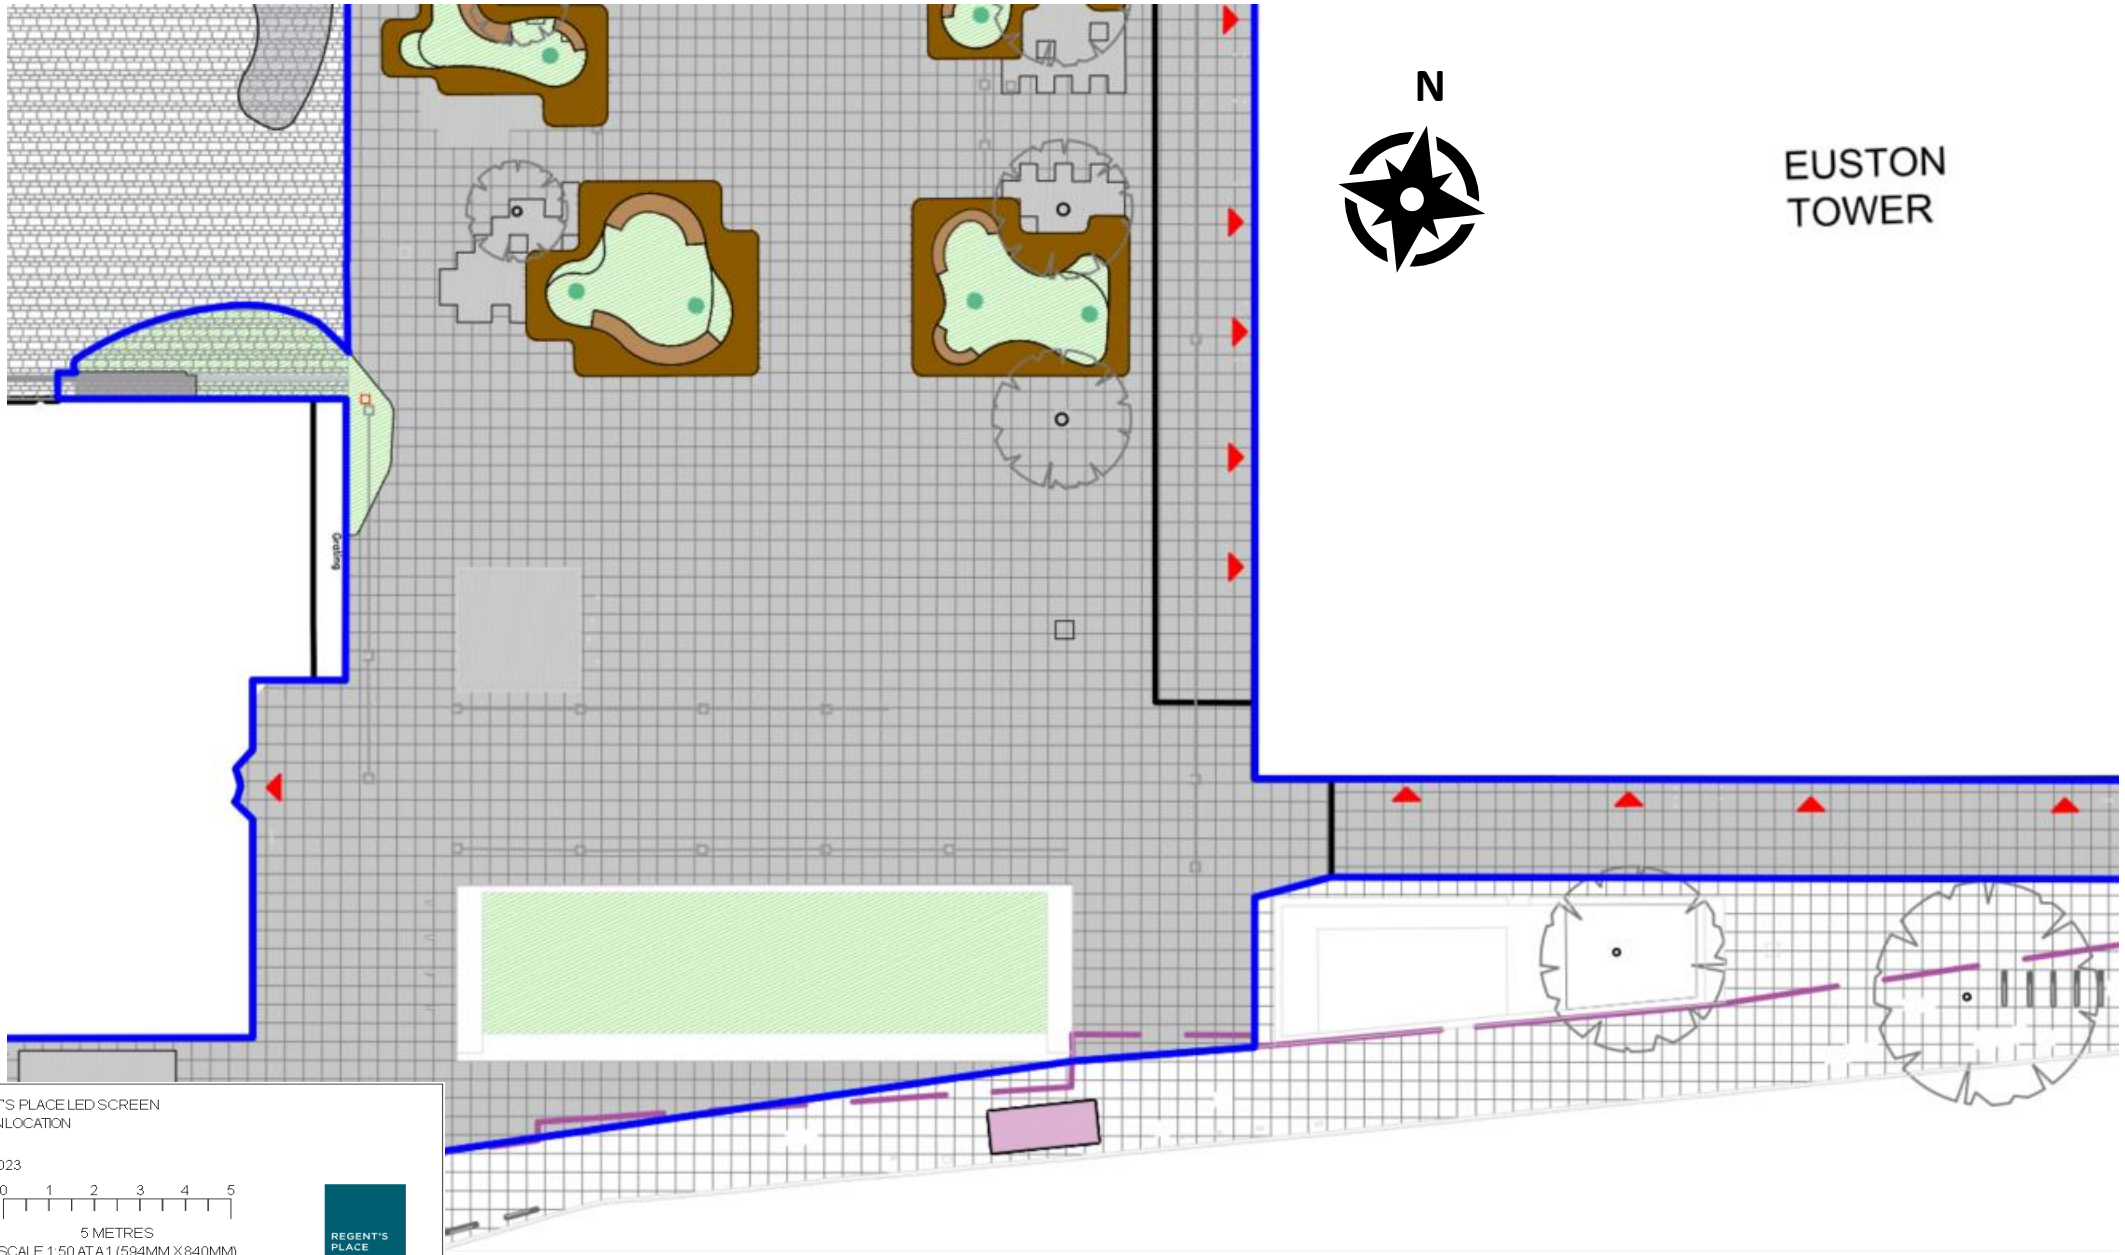

PROJECT: REGENT'S PLACED LED SCREEN

DRAWING TITLE: SCREEN LOCATION

DRAWING: 002

DATE: 24/03/2023




012345

5 METRES

SCALE 1:50 AT A1 (594MM X 840MM)



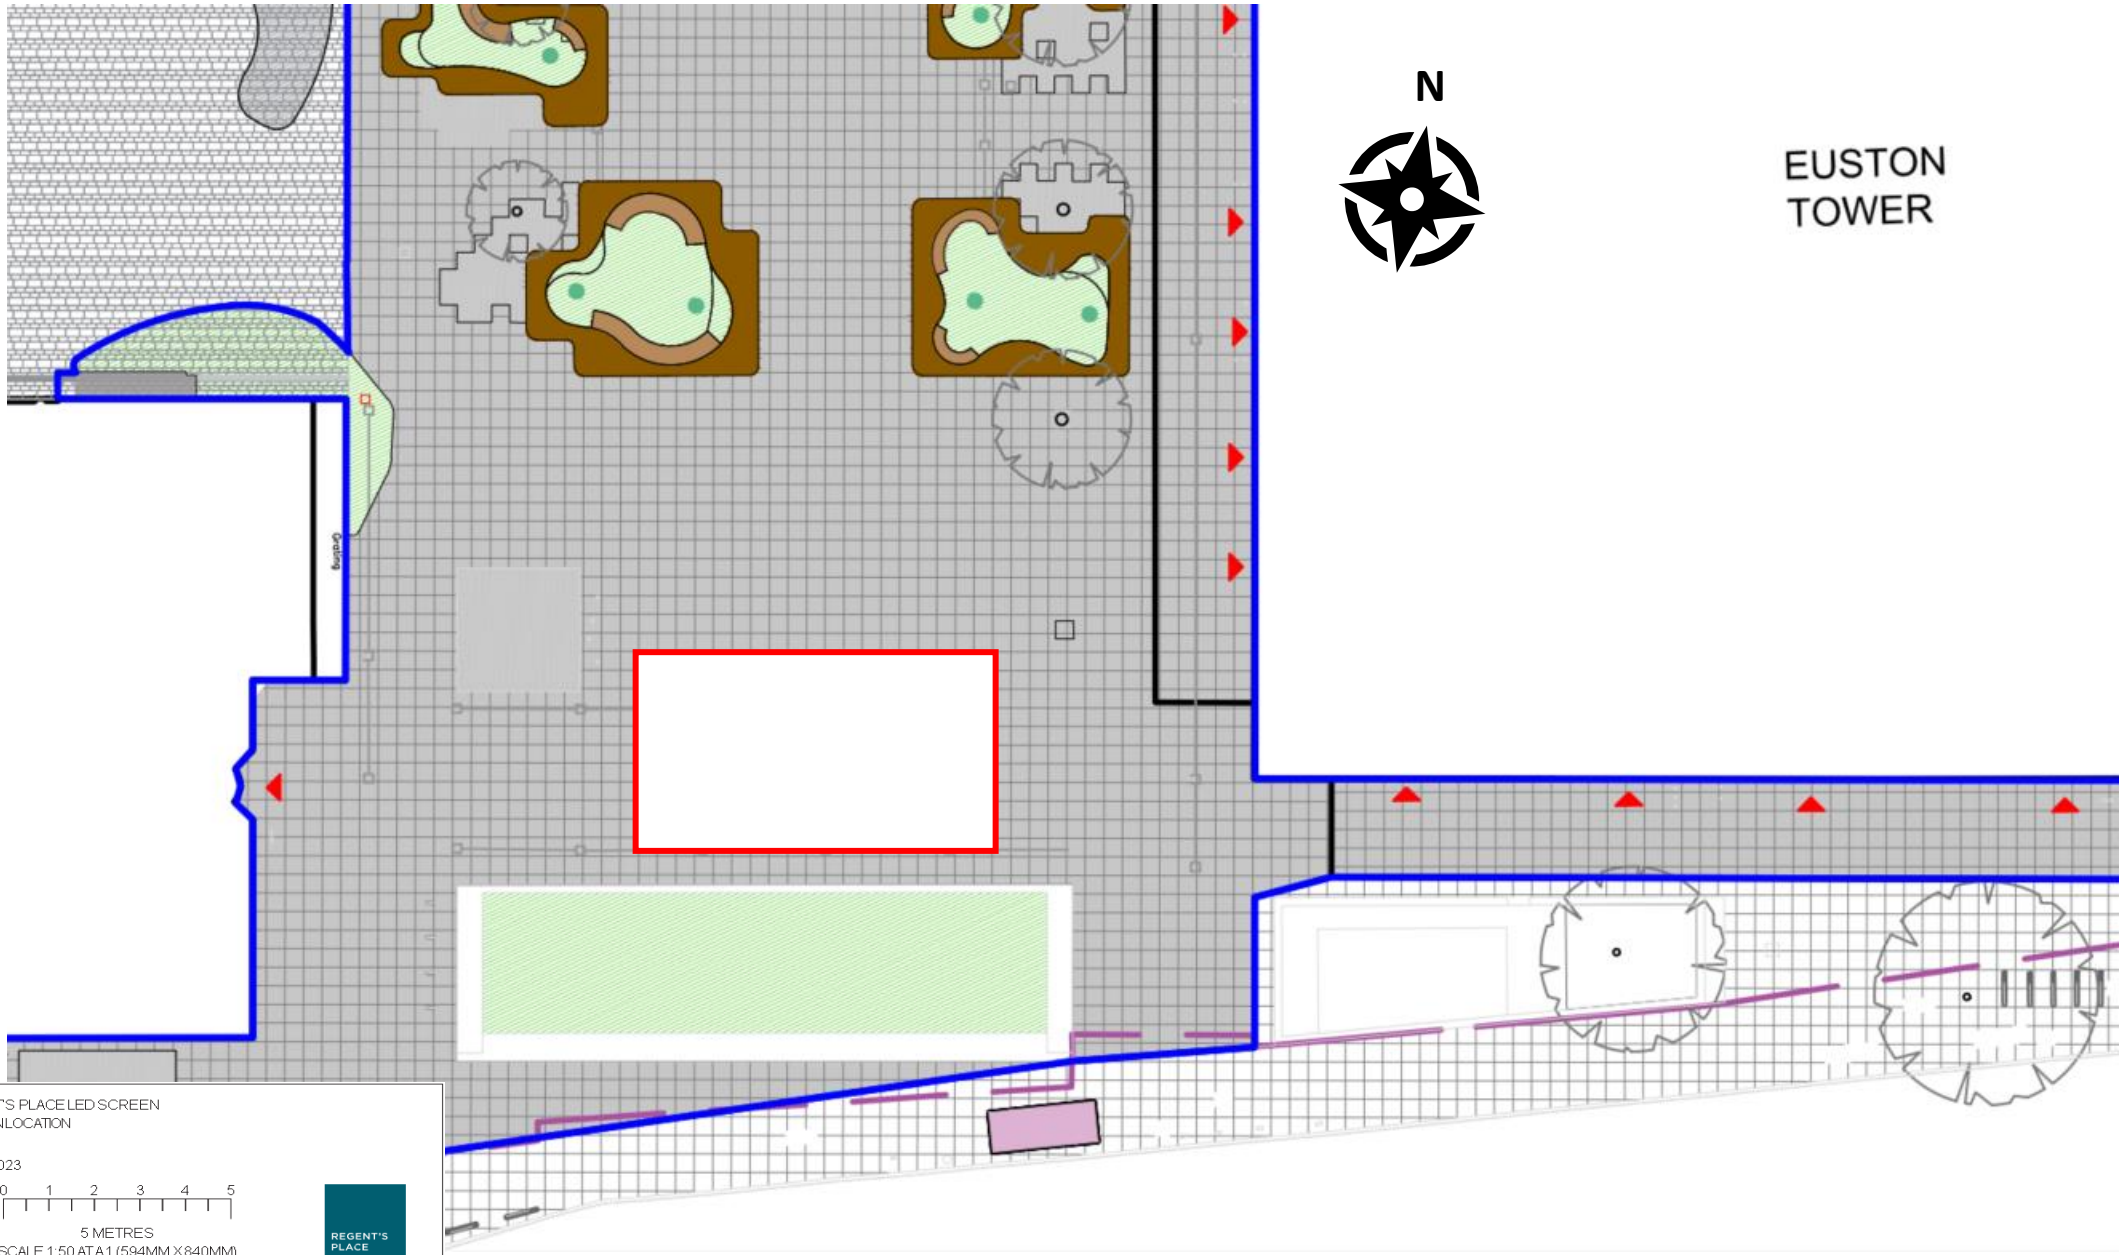

PROJECT: REGENT'S PLACED SCREEN

DRAWING TITLE: SCREEN LOCATION

DRAWING: 002

DATE: 24/03/2023



012345

5 METRES

SCALE 1:50 AT A1 (594MM X 840MM)

