

85 Gray's Inn Road

1437mm

115mm

Side View

6mm

Reception Sign

QTY: 1

FONT: HELVETICA BOLD

Client: GPF Lewis
Job no.: ND54148
Project: Project Anatomy
Date / Rev: 30.10.23 / 3
Scale: 1:5@A3
Drawn by: JJ
Site:

Page: 5 of 6
SF014/4

Reception Signage:
6mm thick painted aluminium letters 115mm high. Bonded to wall.

Colour
■ Black

Rev	Date	Purpose of issue
1	10.10.23	Issued for client review
2	25.10.23	Client amends
3	30.10.23	Page 6 update

By
JJ
JJ
JJ

Approval / ISO 9001 Check


A	Approved (initials)	
B	Approved with comments	
C	Not Approved	
Signbox Check (initials)		

Mfg dwgs

Complete



T: 01784 438688
E: sales@signbox.co.uk
© signbox Ltd

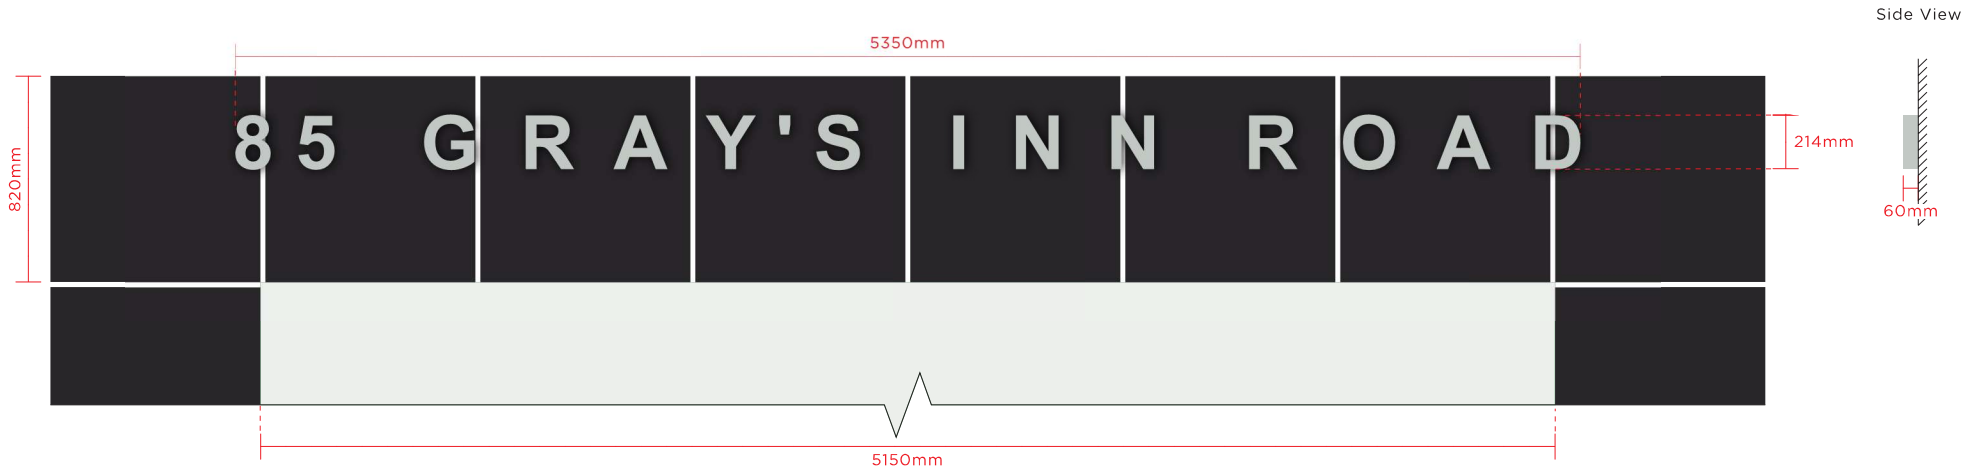

FONT: ARIAL BOLD

External Entrance Sign

QTY: 1

Client: GPF Lewis
Job no.: ND54148
Project: Project Anatomy
Date / Rev: 30.10.23 / 3
Scale: 1:20@A3
Drawn by: JJ
Site:
Page: 6 of 6
SF014/4

Exterior Signage:
Built up painted metal letters 214mm high with a 60mm return. Fixed to stone cladding on hidden fixings

Colour
■ RAL 7035

Rev	Date	Purpose of issue
1	10.10.23	Issued for client review
2	25.10.23	Client amends
3	30.10.23	Page 6 update

By
JJ
JJ
JJ

Approval / ISO 9001 Check	
A	Approved (initials)
B	Approved with comments
C	Not Approved
Signbox Check (initials)	

Mfg dwgs	
☐	Complete
	
BSI	ISO 9001


T: 01784 438688
E: sales@signbox.co.uk
© signbox Ltd