


12 Grand Union Walk


11 Grand Union Walk

10 Grand Union Walk

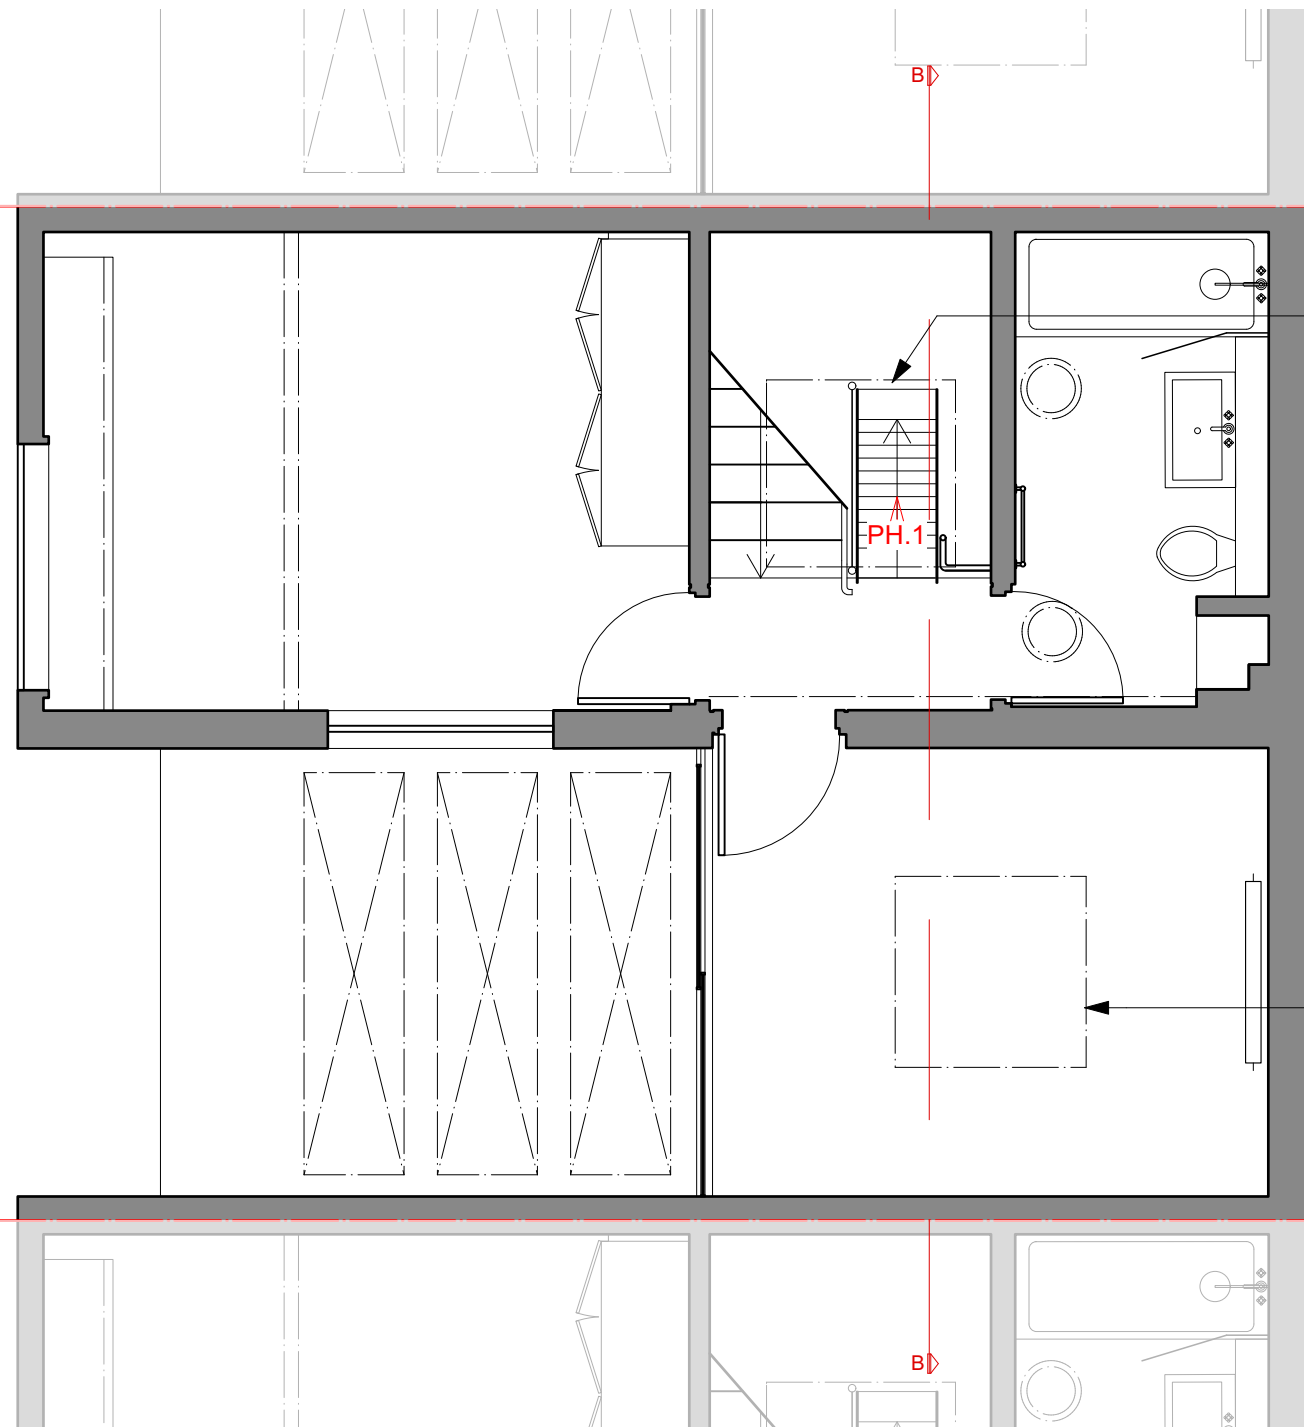

Existing glass box rooflight above

Existing polycarbonate dome rooflight above

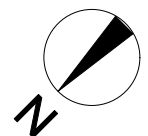

Notes

- 1. Do not scale from drawing.
 - 2. All dimensions in millimeters unless noted otherwise.
 - 3. No deviation may be made from the details shown on this drawing without the prior permission of the architect.
- Any discrepancy between this and any other documents shall be referred immediately to the architect. IF IN DOUBT ASK.

Revisions

A	02.02.24	Issued for planning
---	----------	---------------------

ROWLANDS ARCHITECTURE

15 DUNLOE AVENUE
LONDON
N17 6LB
T. 07725 557198

Client	DAN WHITAKER		
Project	11 GRAND UNION WALK		
Drawing Title	Second Floor Existing		
Scale	1:50@A3	Date	January 2024
Job no.	2116	Dwg no.	EX(01)02 Rev no. A