


**Date** 14/02/24  
**Scale** 1 : 100  
**Project** 29a Lawford Rd  
**Number** A103  
**Revision** A  
**Drawn** MSJ  
**Checked** NJ


**GENERAL NOTES**

1. DO NOT TAKE DIMENSIONS FROM THIS DRAWING, EXCEPT FOR PLANNING PURPOSES
2. ALL DIMENSIONS AND LEVELS TO BE CHECKED ON SITE
3. ALL STRUCTURAL ELEMENTS ARE FOR REFERENCE ONLY AND SHOULD BE READ IN ACCORDANCE WITH STRUCTURAL ENGINEER'S SPECIFICATION AND DETAILS
4. ALL DETAILS TO MANUFACTURERS SPECIFICATION AND DETAILS
5. DRAWINGS TO BE READ IN CONJUNCTION WITH SCOPE OF WORKS T01
6. ALL DETAILS SUBJECT TO BUILDING CONTROL APPROVAL
7. ALL DETAILS SUBJECT TO PARTY WALL AWARD
8. BOUNDARY LINES SHOWN ARE INDICATIVE AND TO BE CONFIRMED BY CLIENT
9. ISSUE NOT FOR CONSTRUCTION

©2024 - MAY NOT BE REPRODUCED WITHOUT PERMISSION

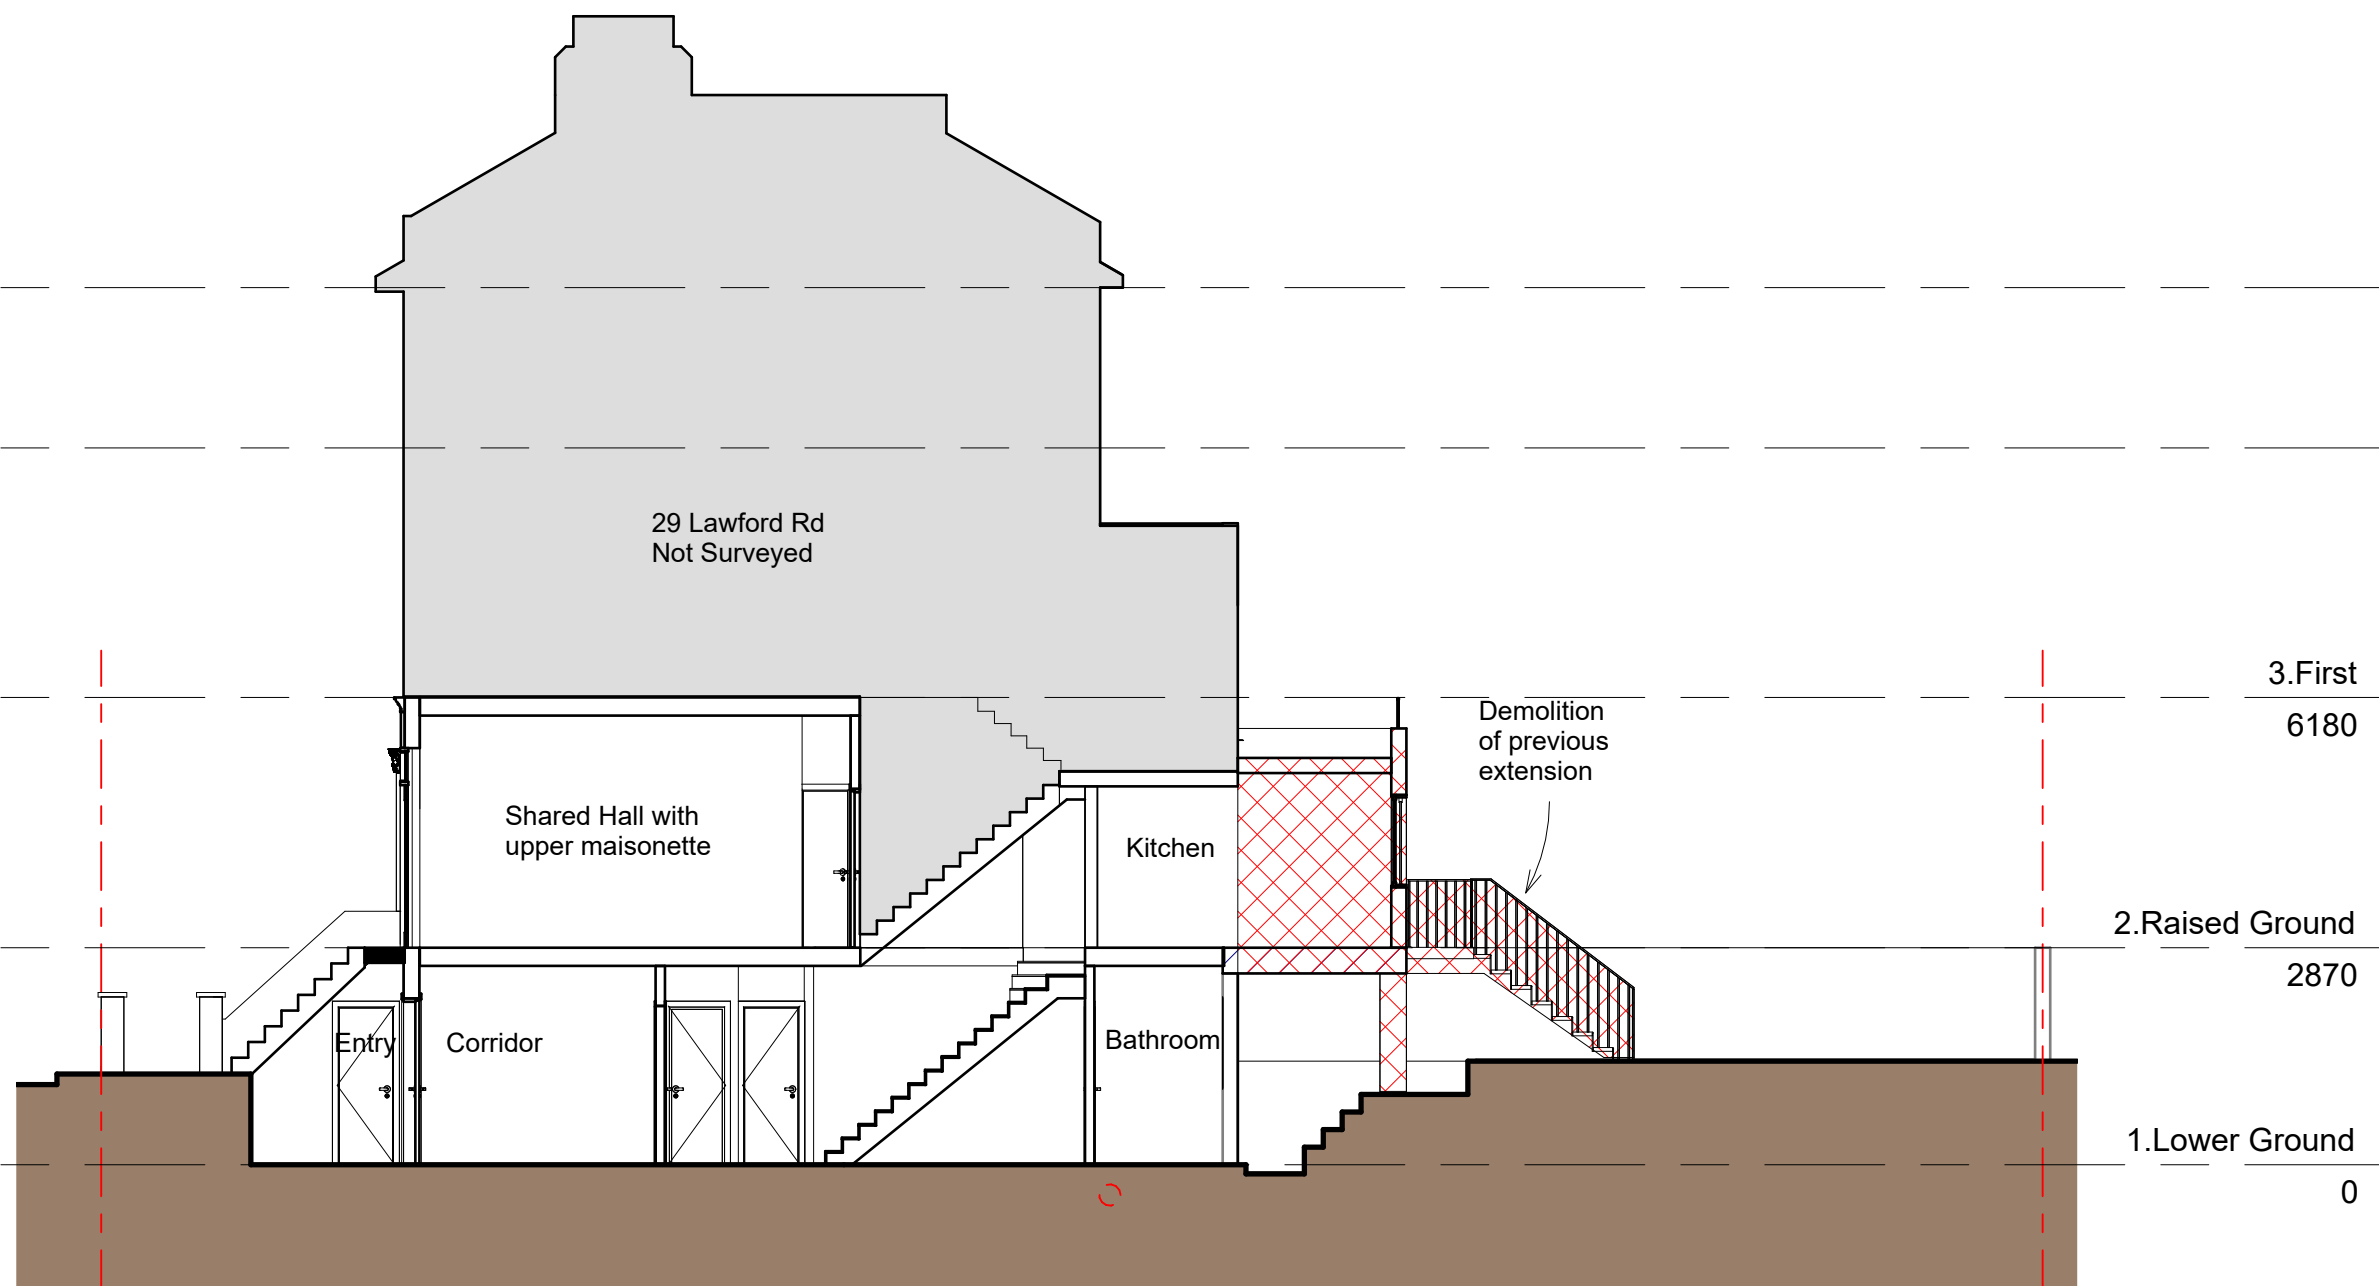

**Existing Section AA**

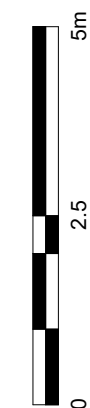

**Jakobson**

260A West Hendon Broadway  
 London NW96AG  
 msjakobson@gmail.com  
 07584 978189