
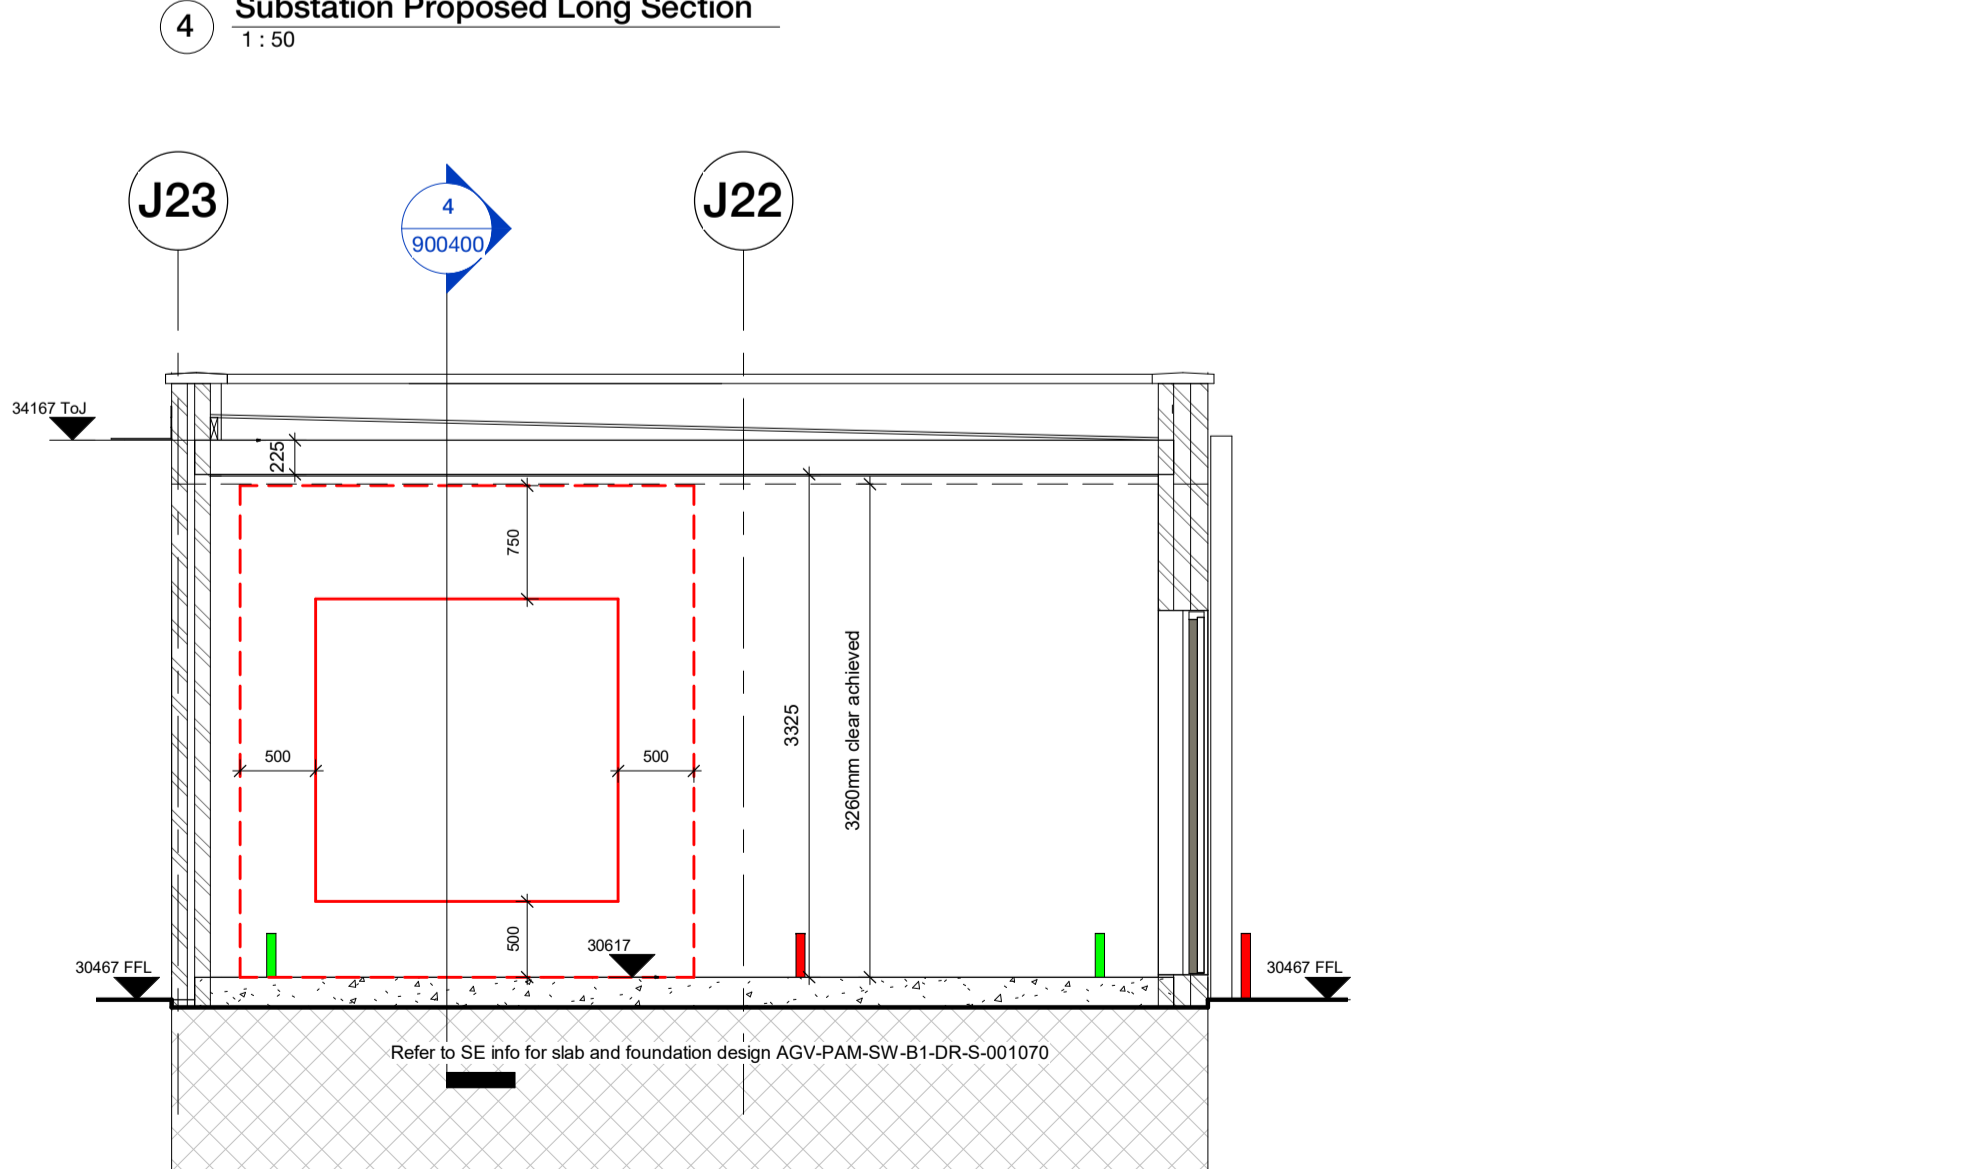
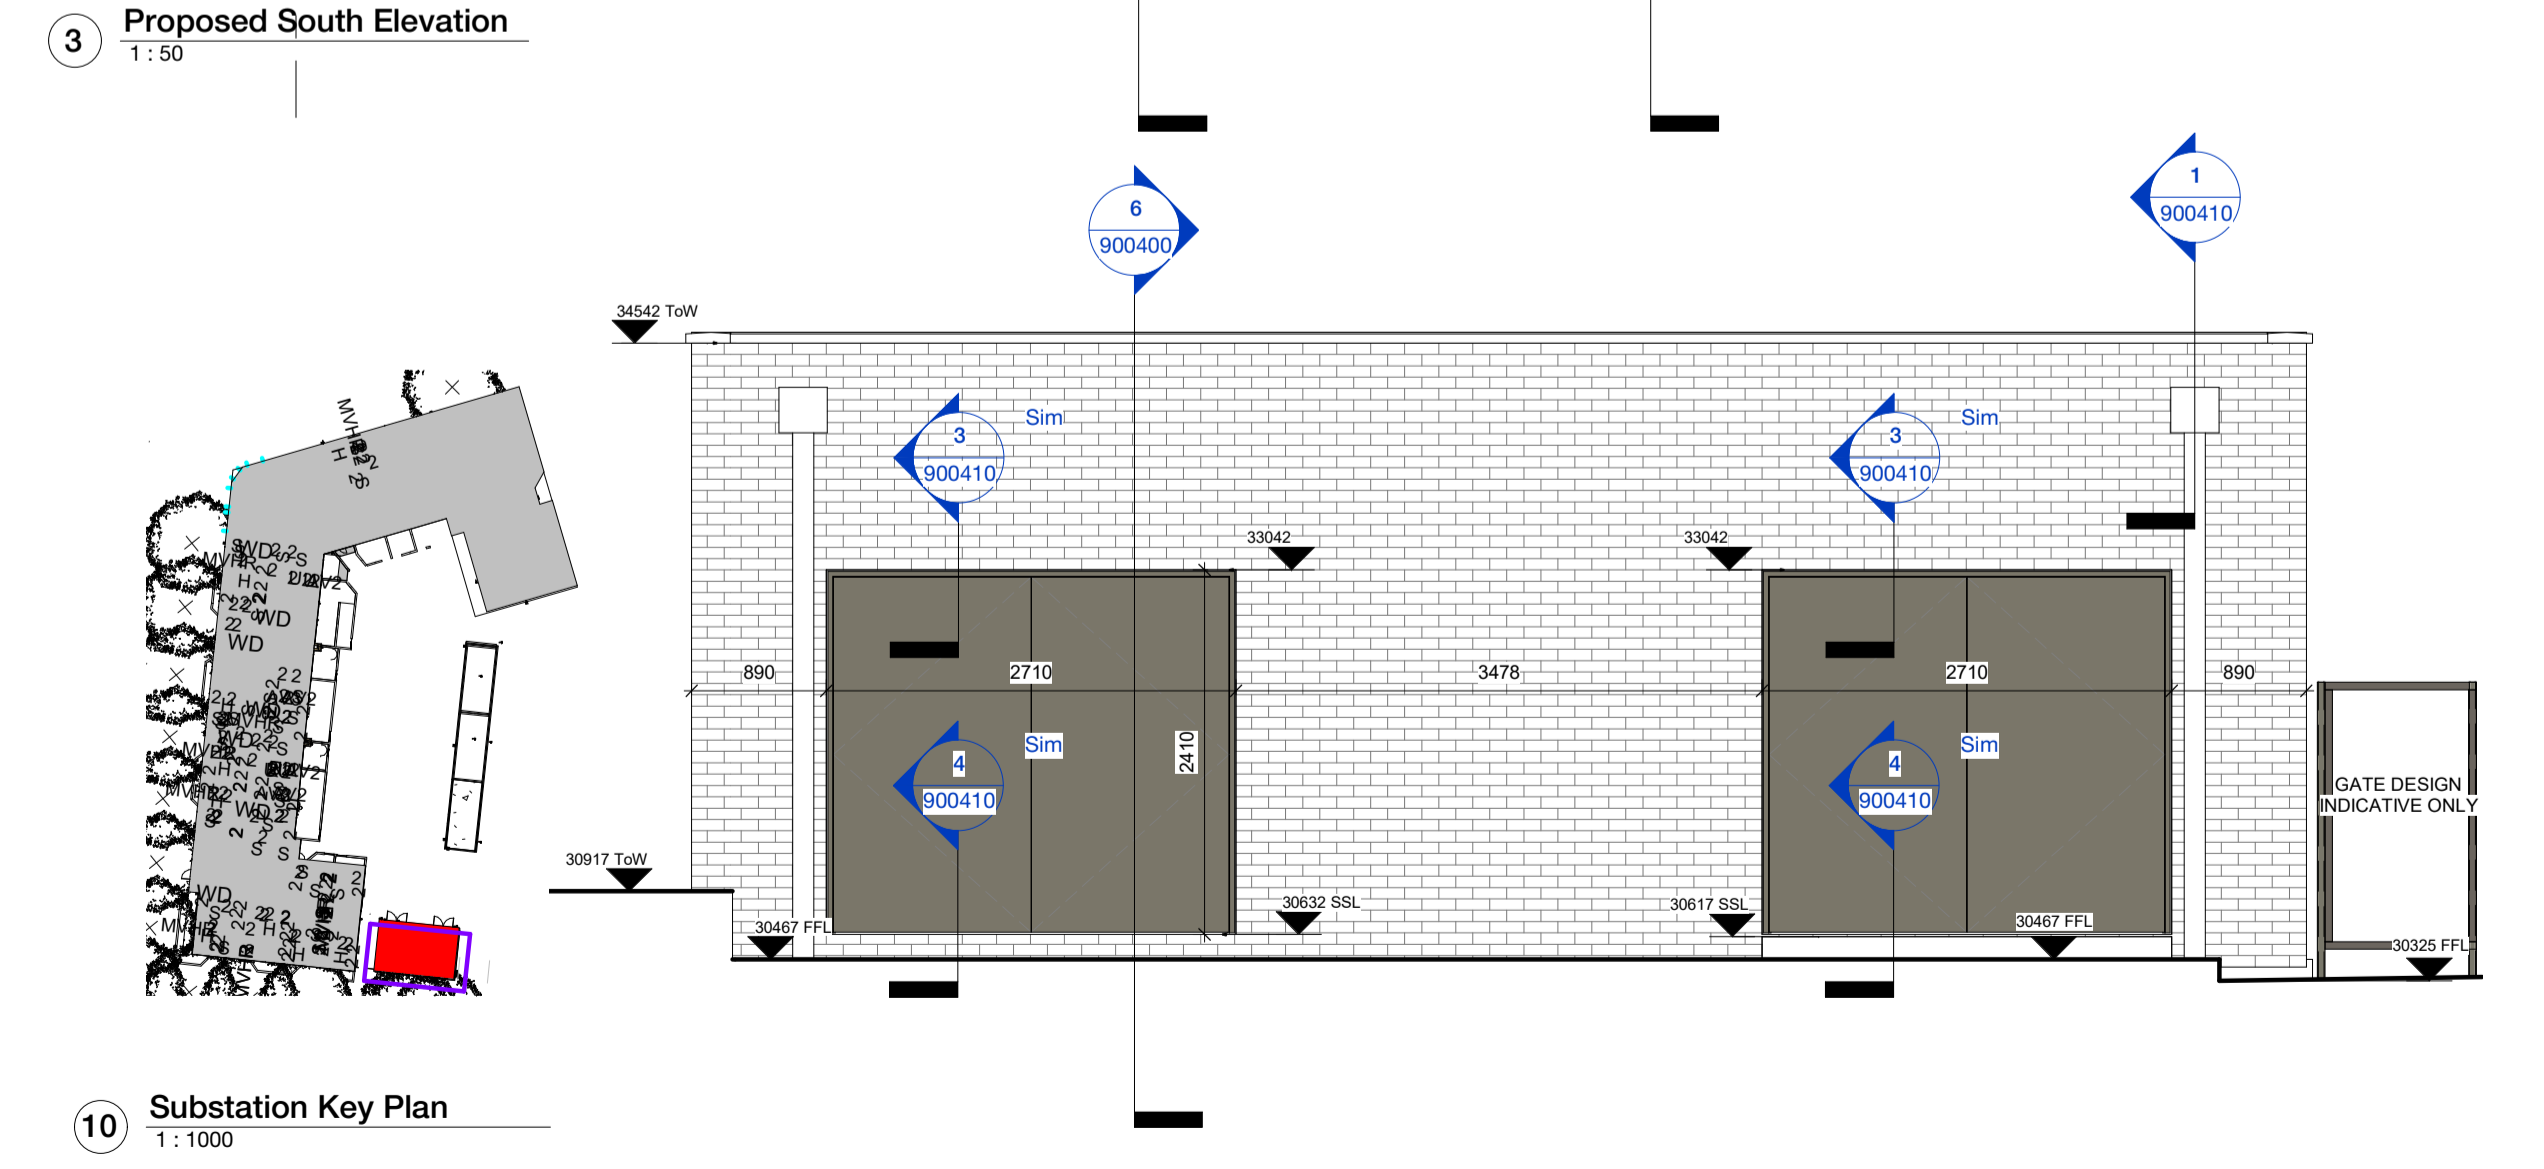
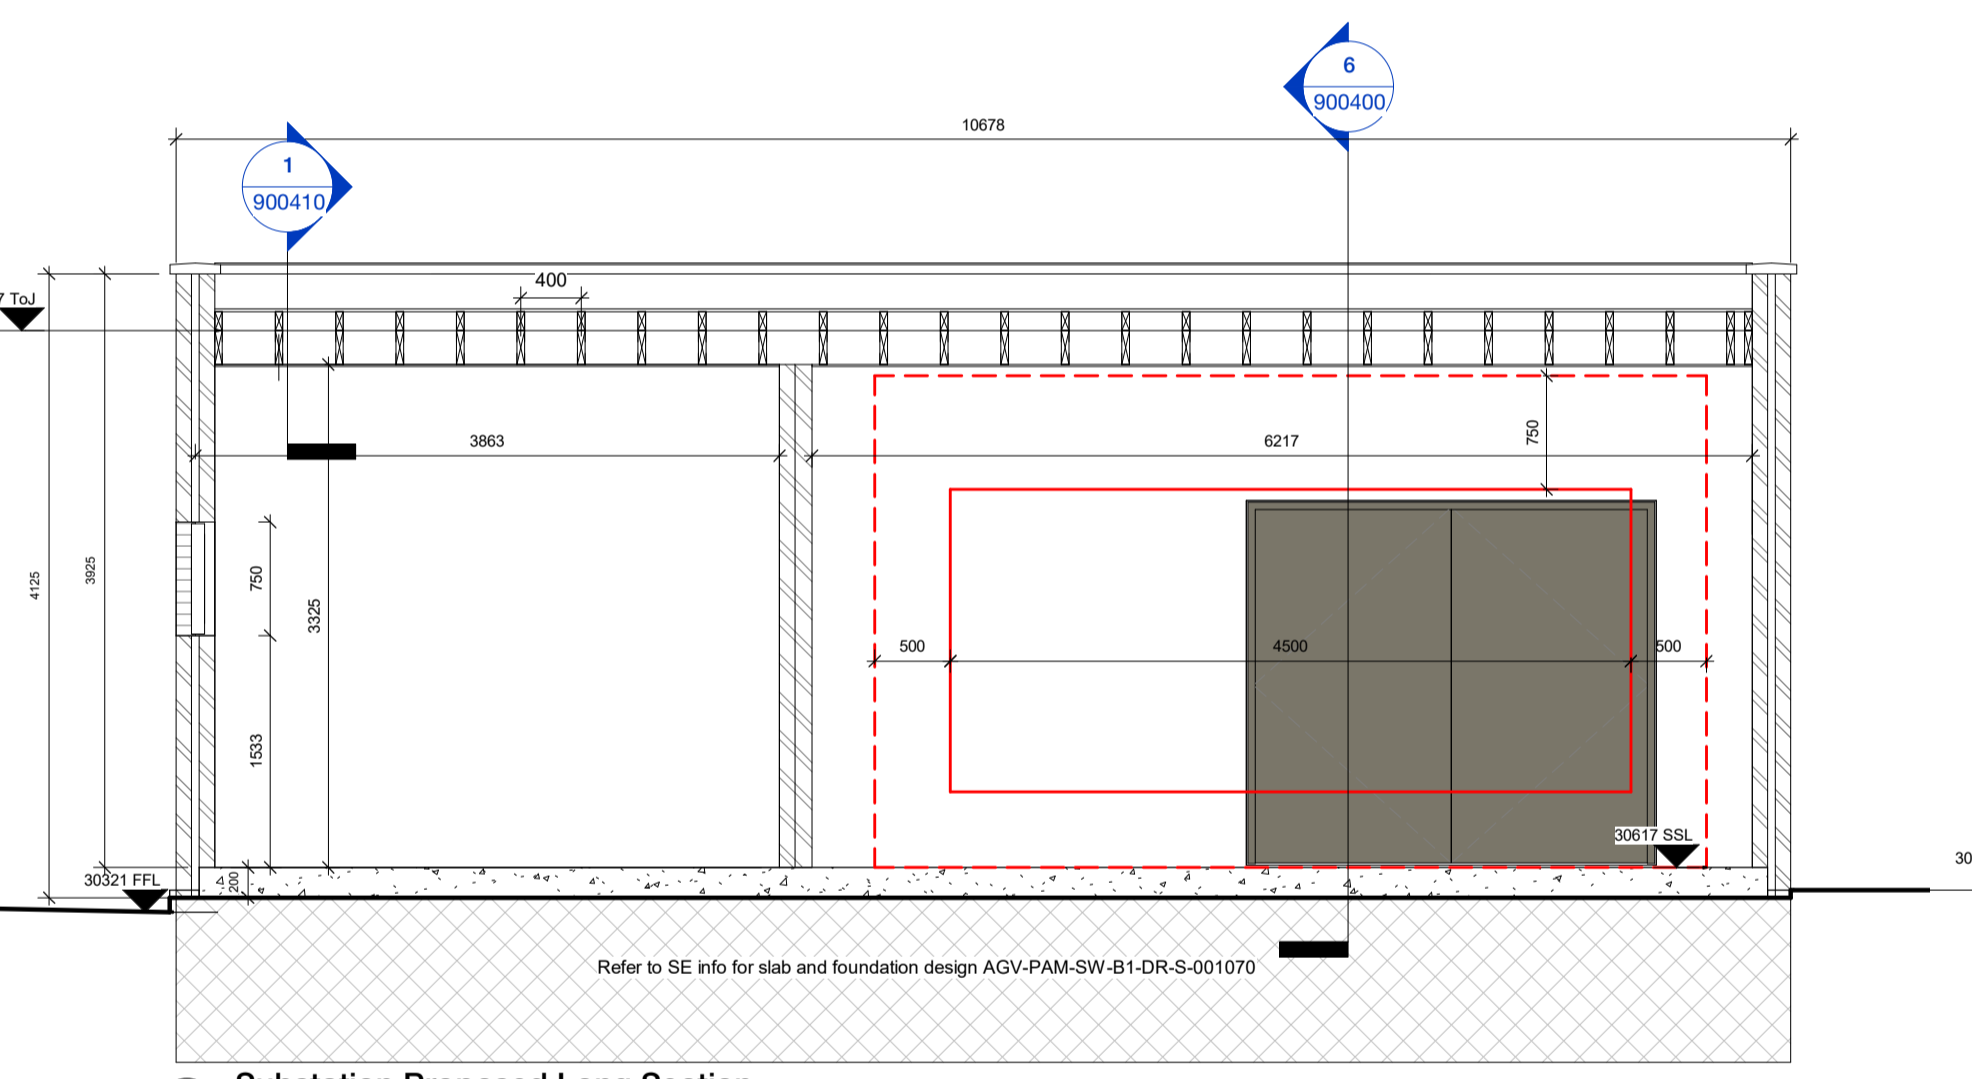
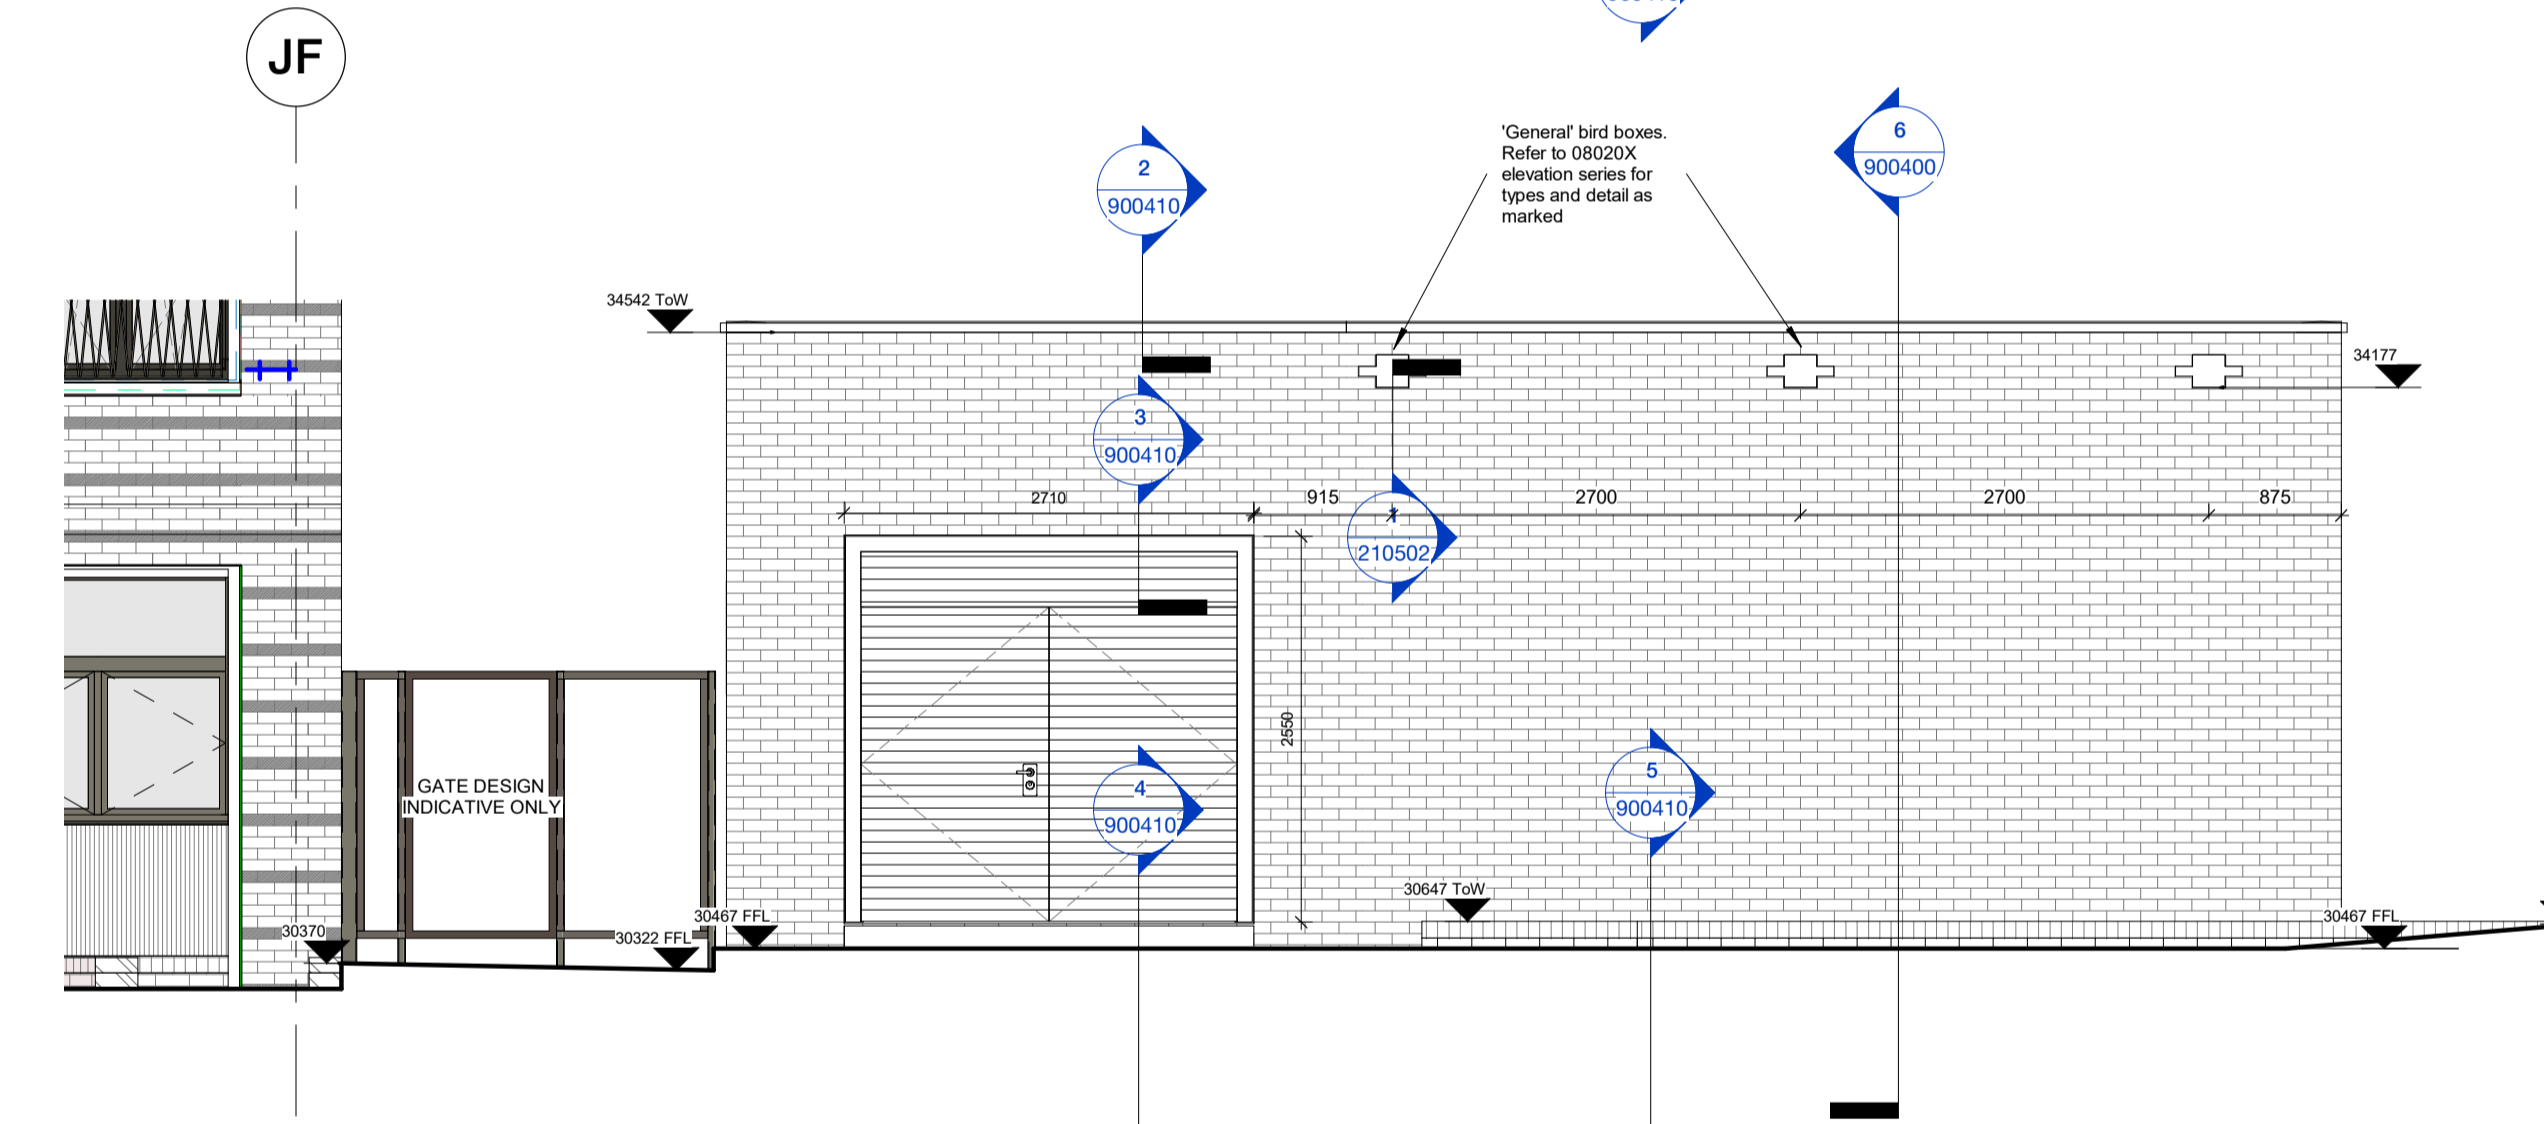
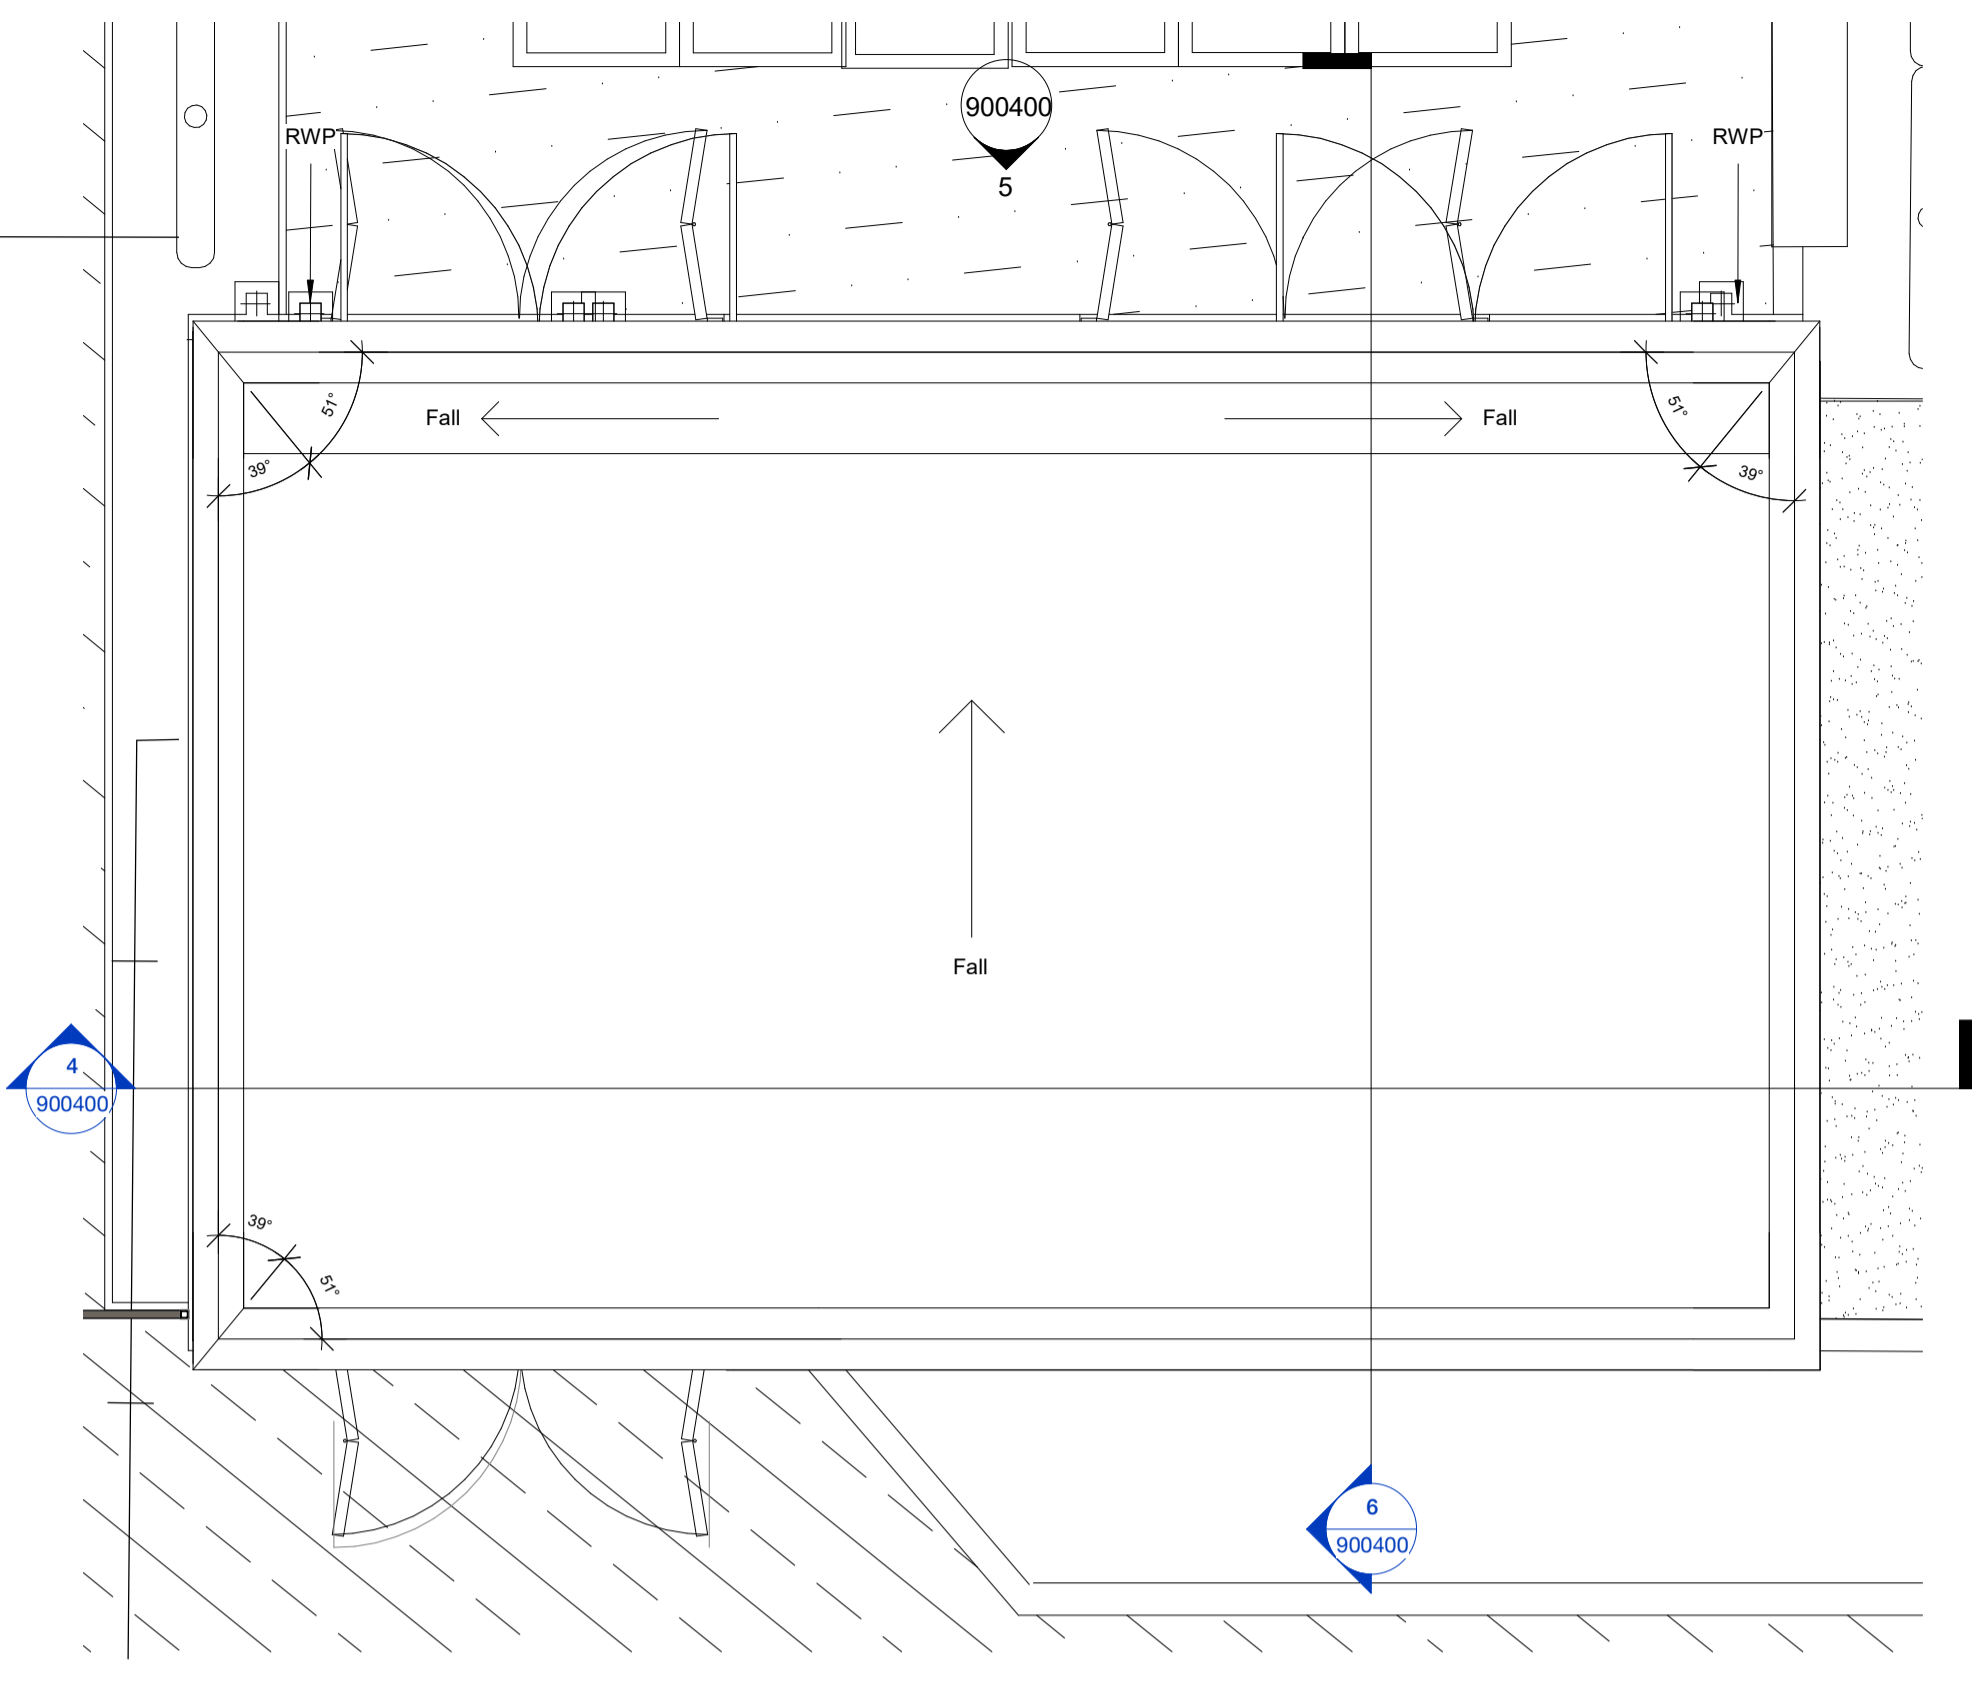


Copyright Hawkins\Brown Architects
 No implied licence exists. This drawing should not be used to calculate areas for the purposes of valuation. Do not scale this drawing. All dimensions to be checked on the site by the contractor and such dimensions to be their responsibility. All work must comply with relevant British Standards and Building Regulations requirements. Drawing errors and omissions to be reported to the architect. To be read in conjunction with Architect's specification and other consultant information.

Rev	Description	Date
P1	Substation Updated	23/09/22
P2	Updated to contractor comments	21/12/22
P3	Issued for NMA	05/01/24

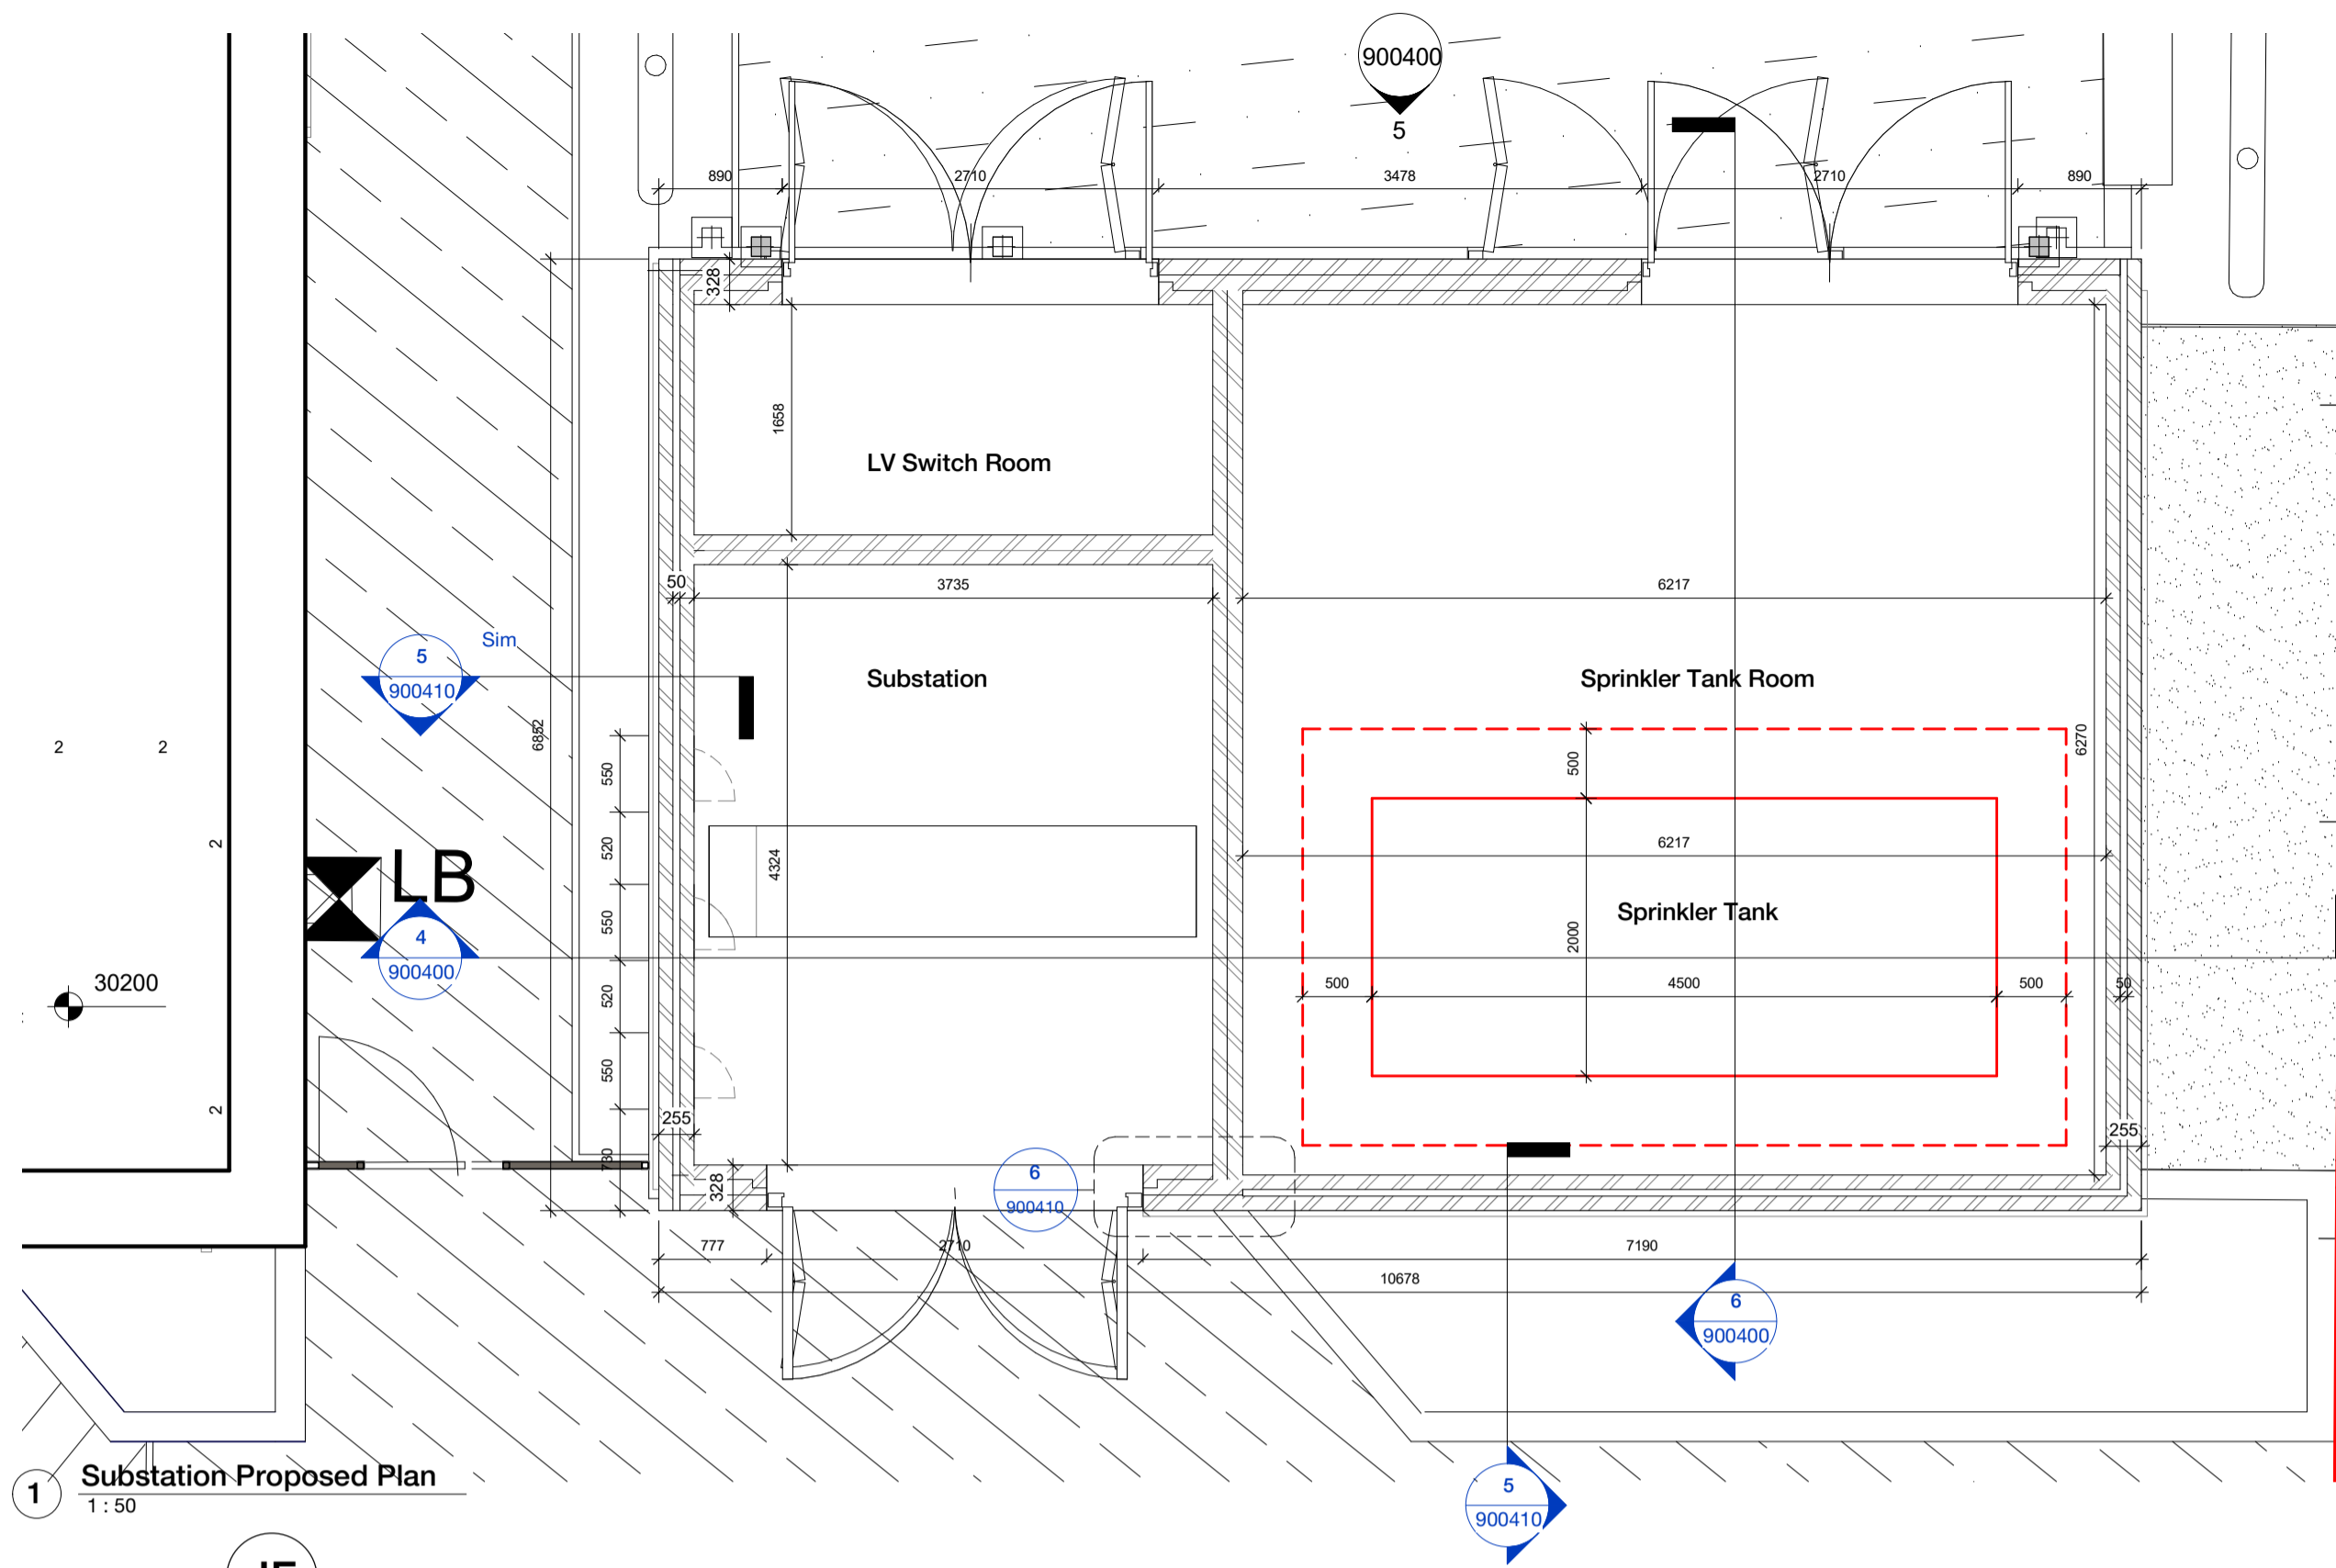

159 St John Street
 London EC1V 4QJ
 mail@hawkinsbrown.com
 hawkinsbrown.com

Hawkins\Brown

Project
 Agar Grove Phase 1c
 Block JKL

Drawing
 Proposed Substation & Tank Room

Scale @ A1 As indicated	Date 29/10/21
Drawn By HC	Checked By JW
Job Number 1423-C	Status S1
Purpose of Issue Coordination	
Drawing No. AGV-HBA-JKL-ZZ-DR-A-900400	Rev P3