


SECURE AND COVERED BIKE STORE

NOTES
DO NOT SCALE FROM THIS DRAWING EXCEPT FOR THE PURPOSES OF PLANNING AND BUILDING REGULATIONS. ALL DIMENSIONS TO BE CHECKED ON SITE.

FLAT A


1/50 @ A3

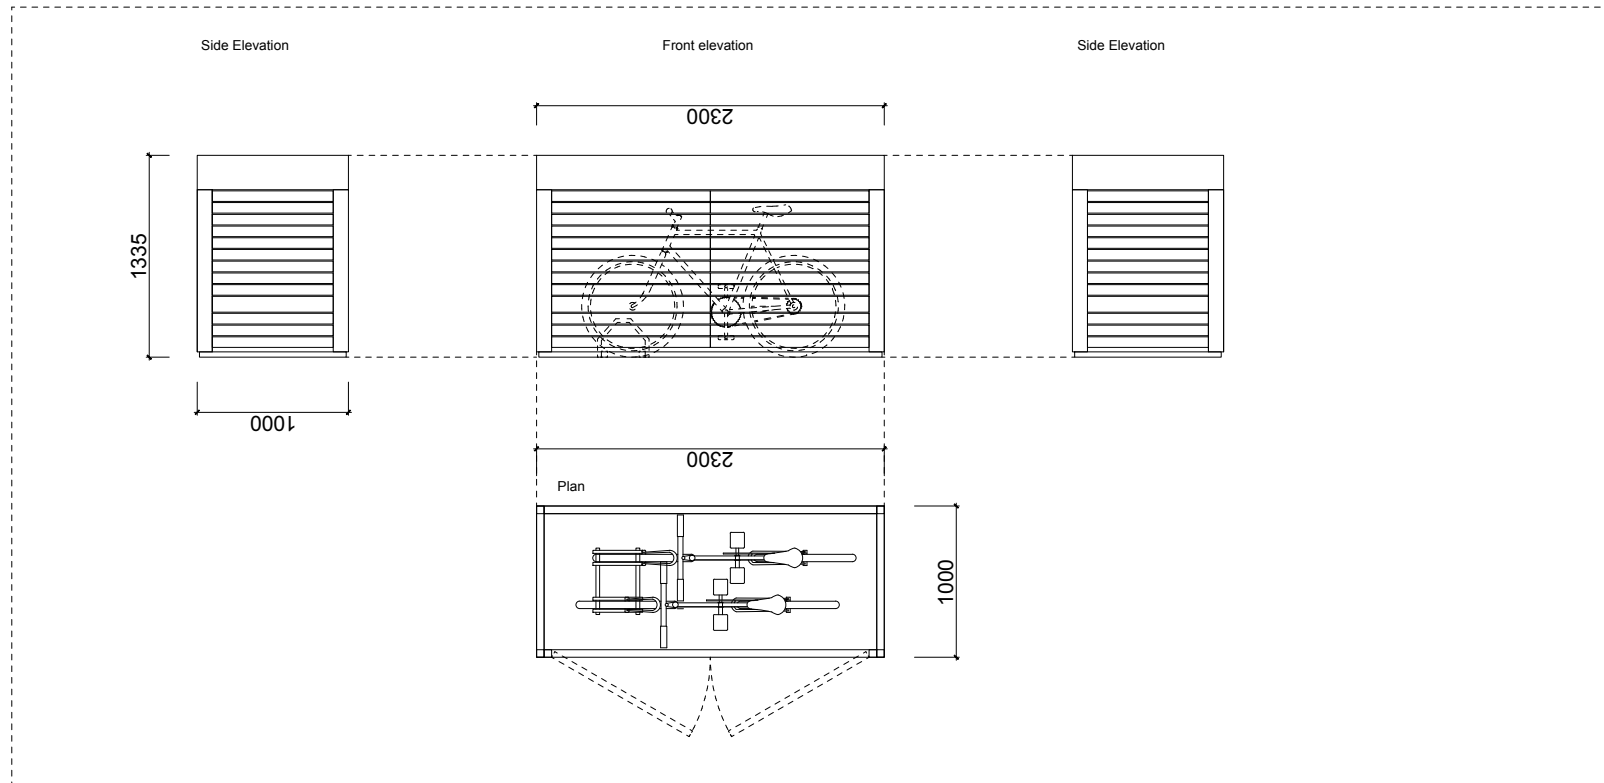

- Flat A / Bike Store**
- 2 cycle parking spaces (Long Stay)
 - Sedum Roof
 - Siberian Larch Timber Cladding

FLAT 1 & FLAT 2

1/50 @ A3

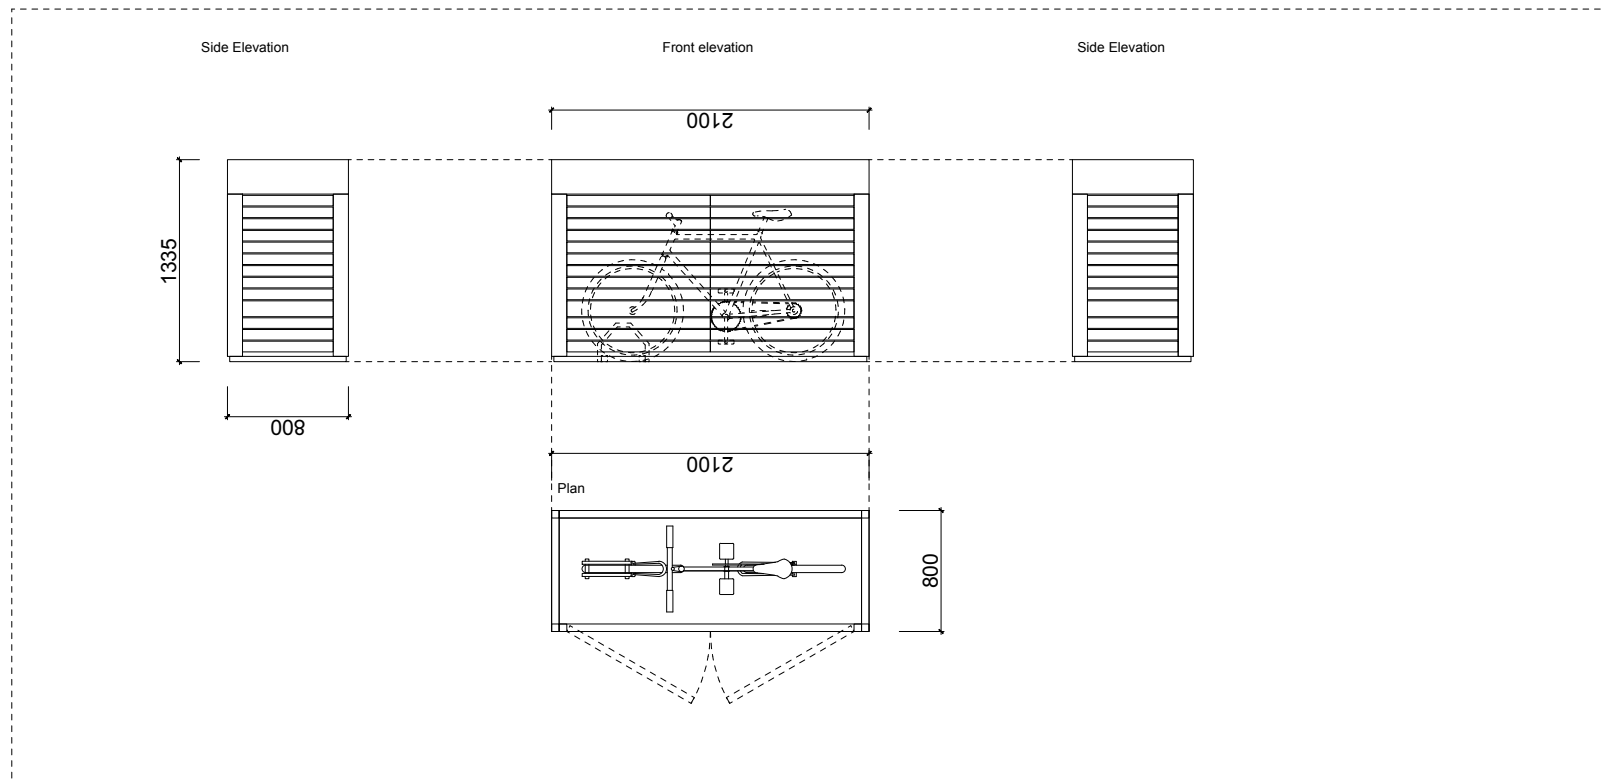

- Flat 1 & Flat 2 / Bike Store**
- 1 cycle parking spaces (Long Stay) per Flat / Studio (2no. in total)
 - Sedum Roof
 - Siberian Larch Timber Cladding

1/50 @ A3



REVISION:

PROJECT TITLE

1 LYMINGTON ROAD

AURAA
STUDIO

www.auraa.studio 1A Chalk Farm Parade
info@auraa.studio London NW3 2BN

TITLE

PLANNING CONDITION 4
BIKE STORE

DATE 14.02.2024

SCALE 1/50 @ A3

DRAWN LC / RL

STATUS INFORMATION

DRG No 2312_PA_600

REV: