
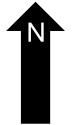
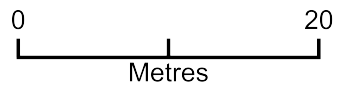


# 30 Falkland Road

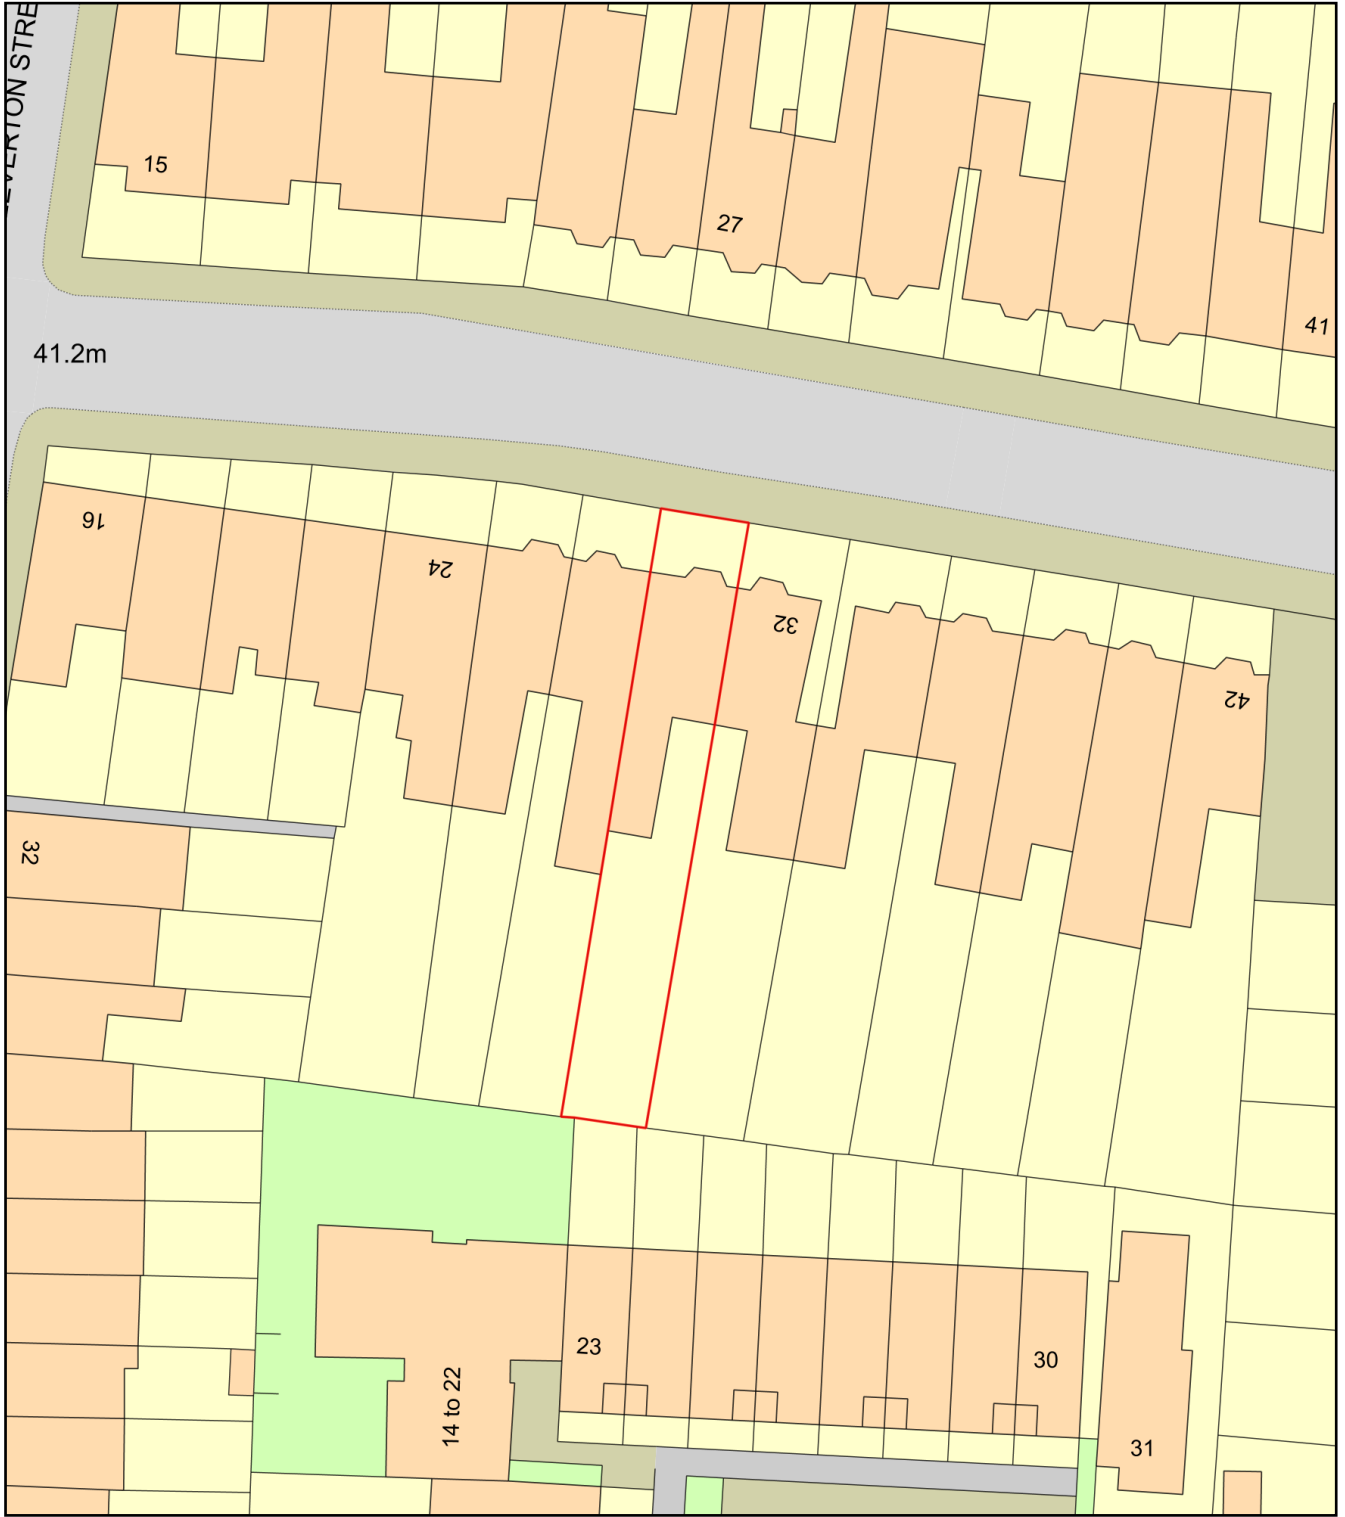

Plan Produced for: Daniel Gibson  
Date Produced: 12 Feb 2024  
Plan Reference Number: TQRQM24043184302092  
Scale: 1:500 @ A4