



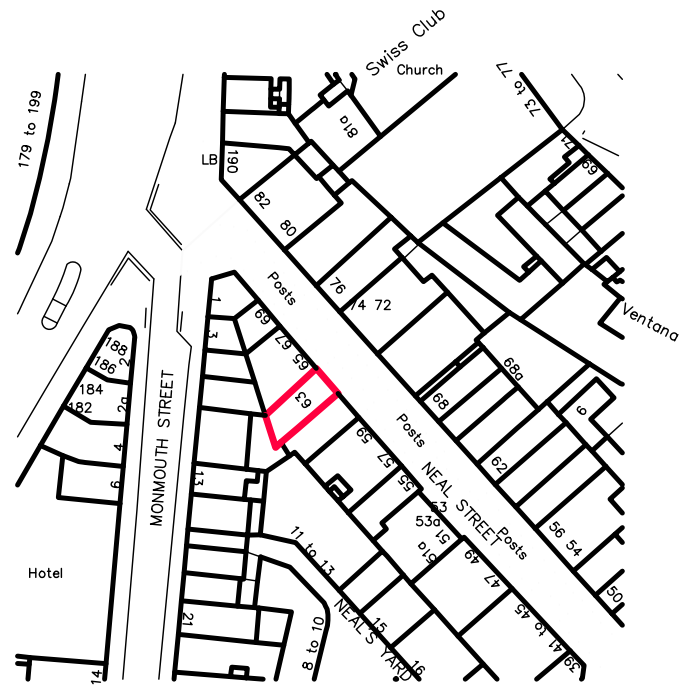

ORDNANCE SURVEY PLAN scale 1:1250

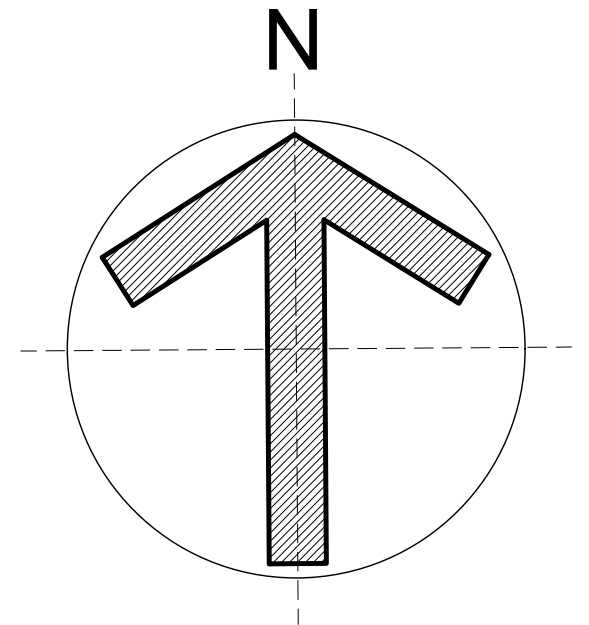

SCALE 1:1250
WHEN PRINTED ON A3 SIZE PAPER



HOME AND OFFICE

CHARTERED ARCHITECTS - ENGINEERS

STUDIO: 39 FORESTDALE, SOUTHGATE, LONDON N14 7DY
T:07561 100080 F:020 8351 0026 Em: homearchitect@btinternet.com

ARCHITECT:

MICHAEL HAPESHIS
BA(Hon's), DipArch(Hon's), RIBA, ARB, ETEK

STRUCTURAL ENGINEER

BUILDING SERVICES ENGINEER:

QUANTITY SURVEYOR:

DRAWING TITLE LOCATION PLAN
SITE OUTLINED IN RED
1:1250 SCALE

PROJECT TITLE / CLIENT

KEEP CHAATING INDIAN RESTAURANT AT
63 NEAL STREET, LODNON WC2H 9PJ

CLIENTS:
PRAKASH KUMAR, Esq

Job No:

DRAWING NO

LOC-PLAN

CI/SfB

10=1

REVISION SUFFIX

A

Scale

1:1250

DATE

16.02.2024

DRAWN

MPH

CHECKED

M.HAPESHIS