

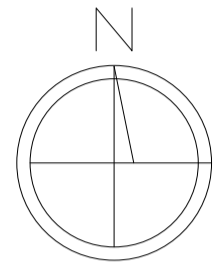




BLOCK PLAN
 scale 1:500

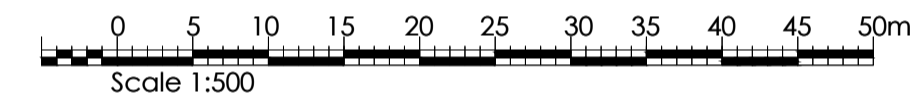



existing bins area

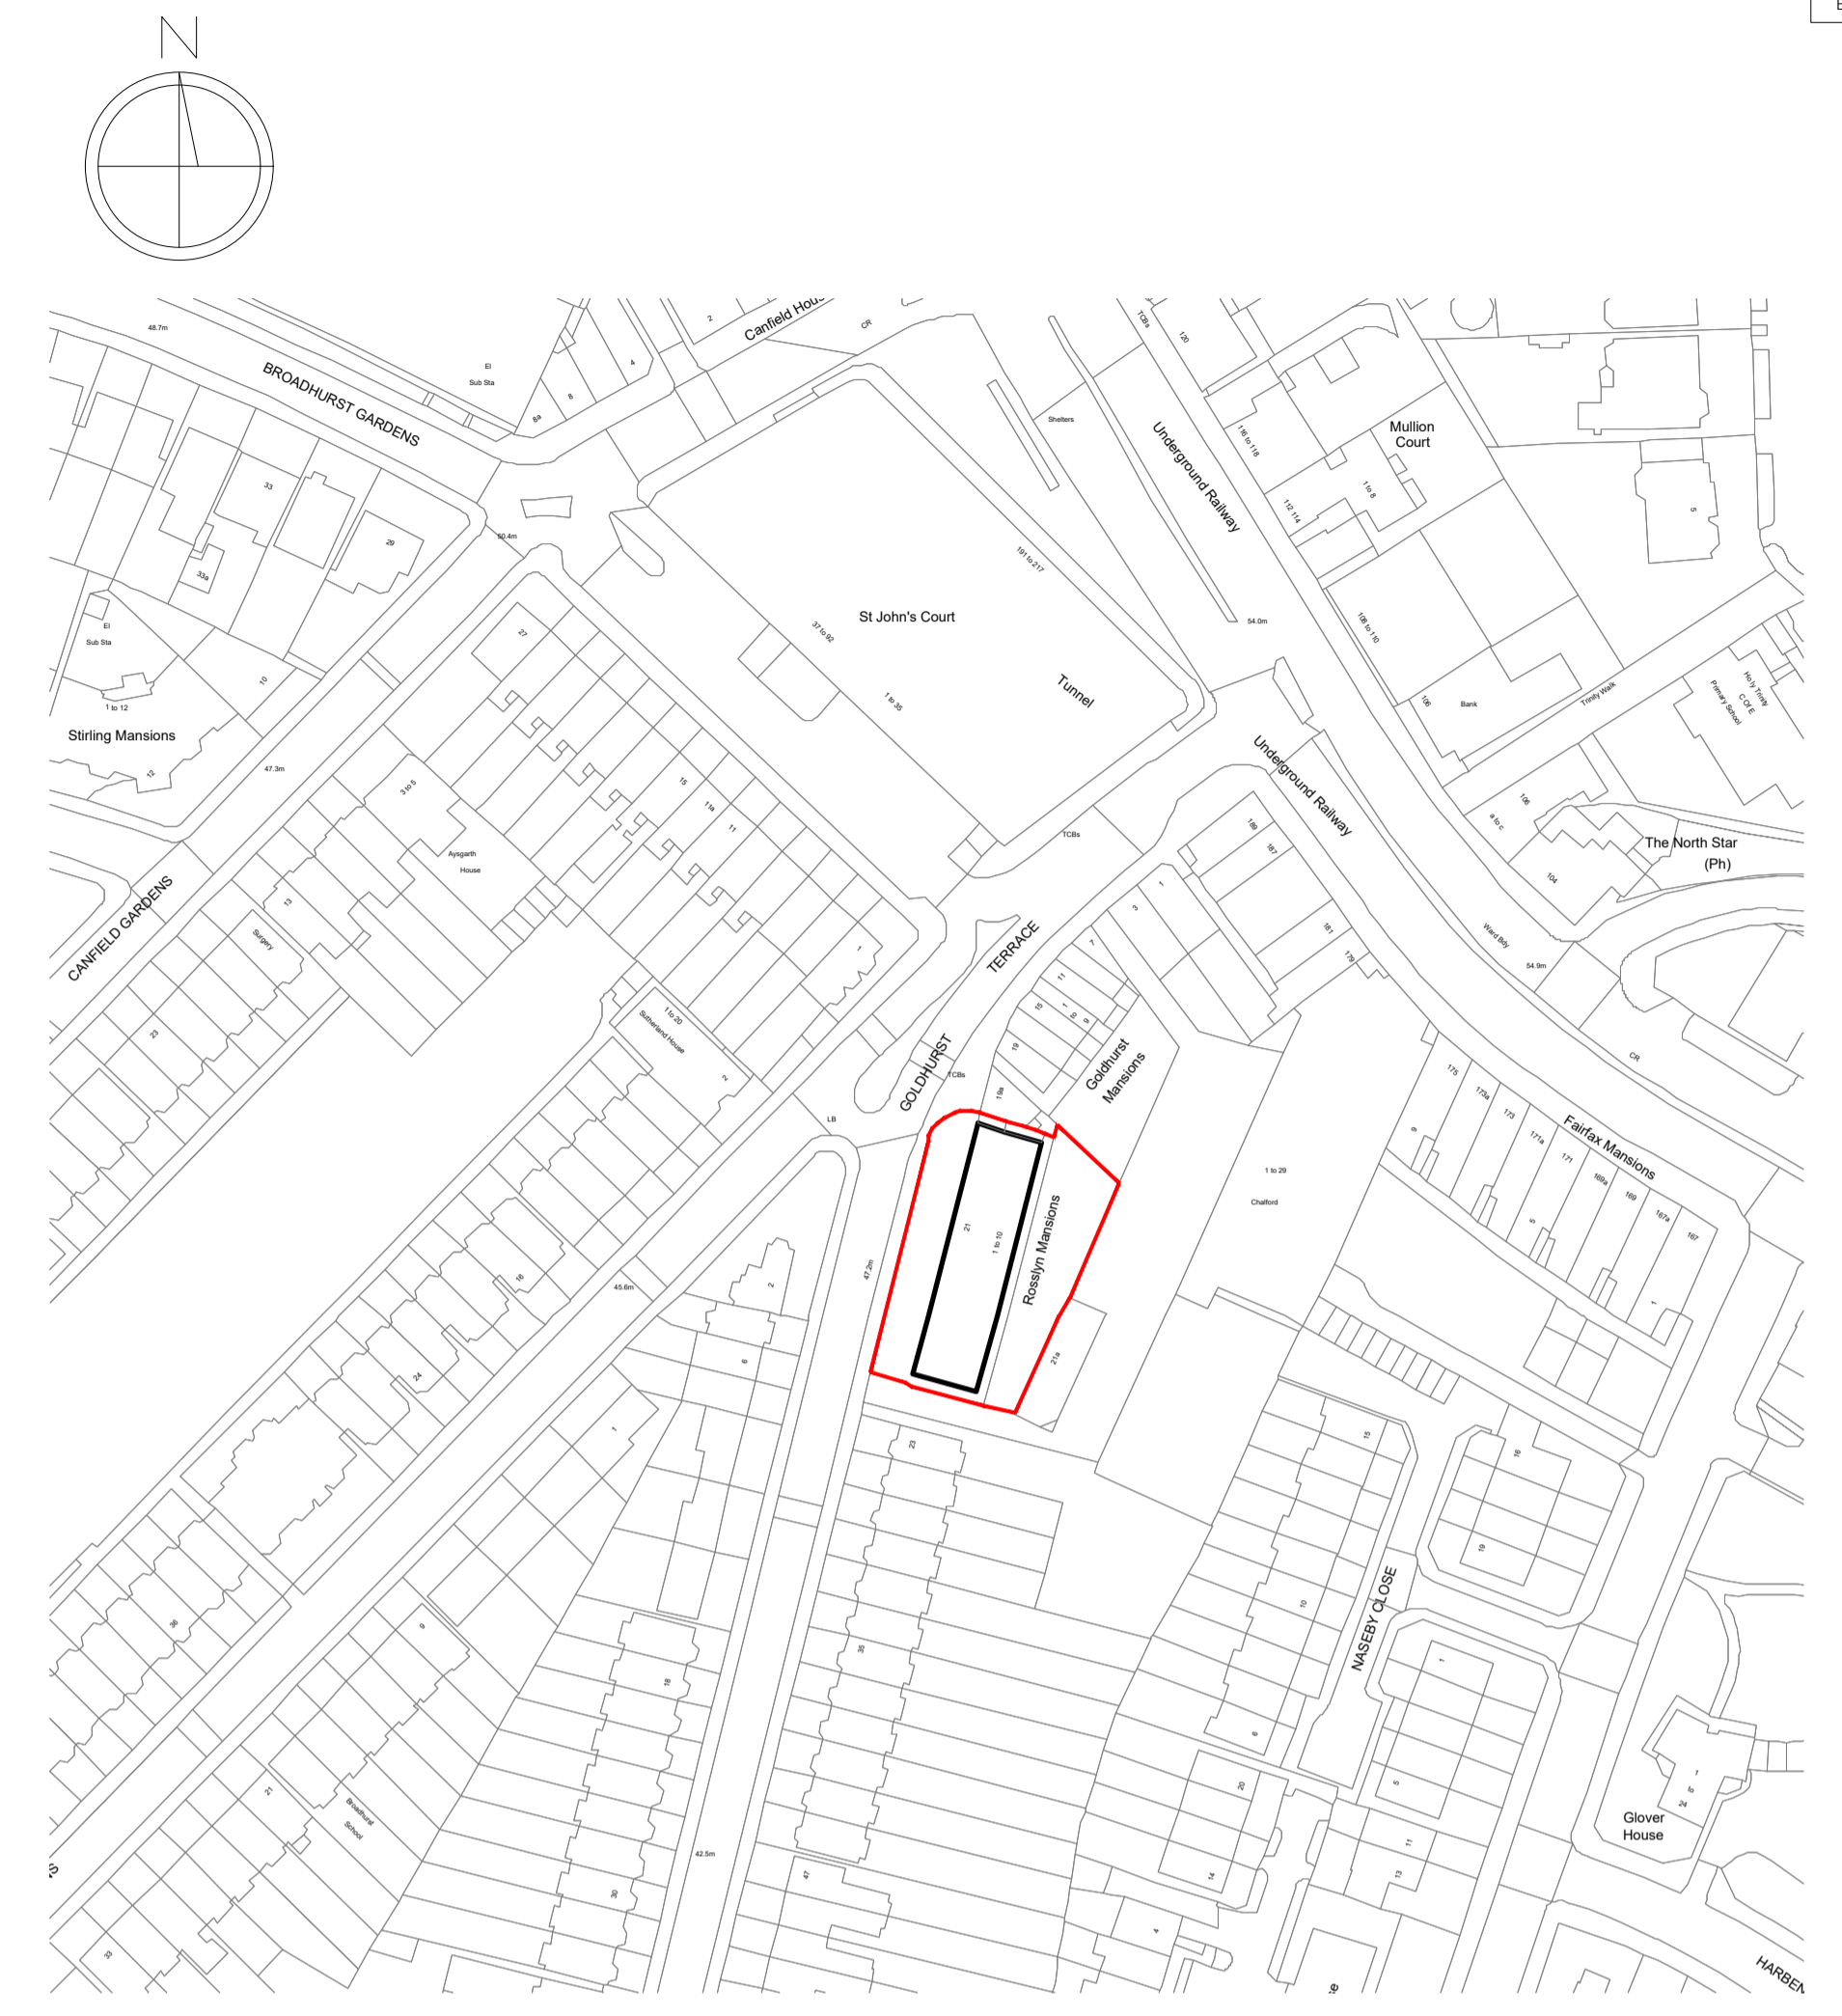


SITE LOCATION PLAN
 scale 1:1250

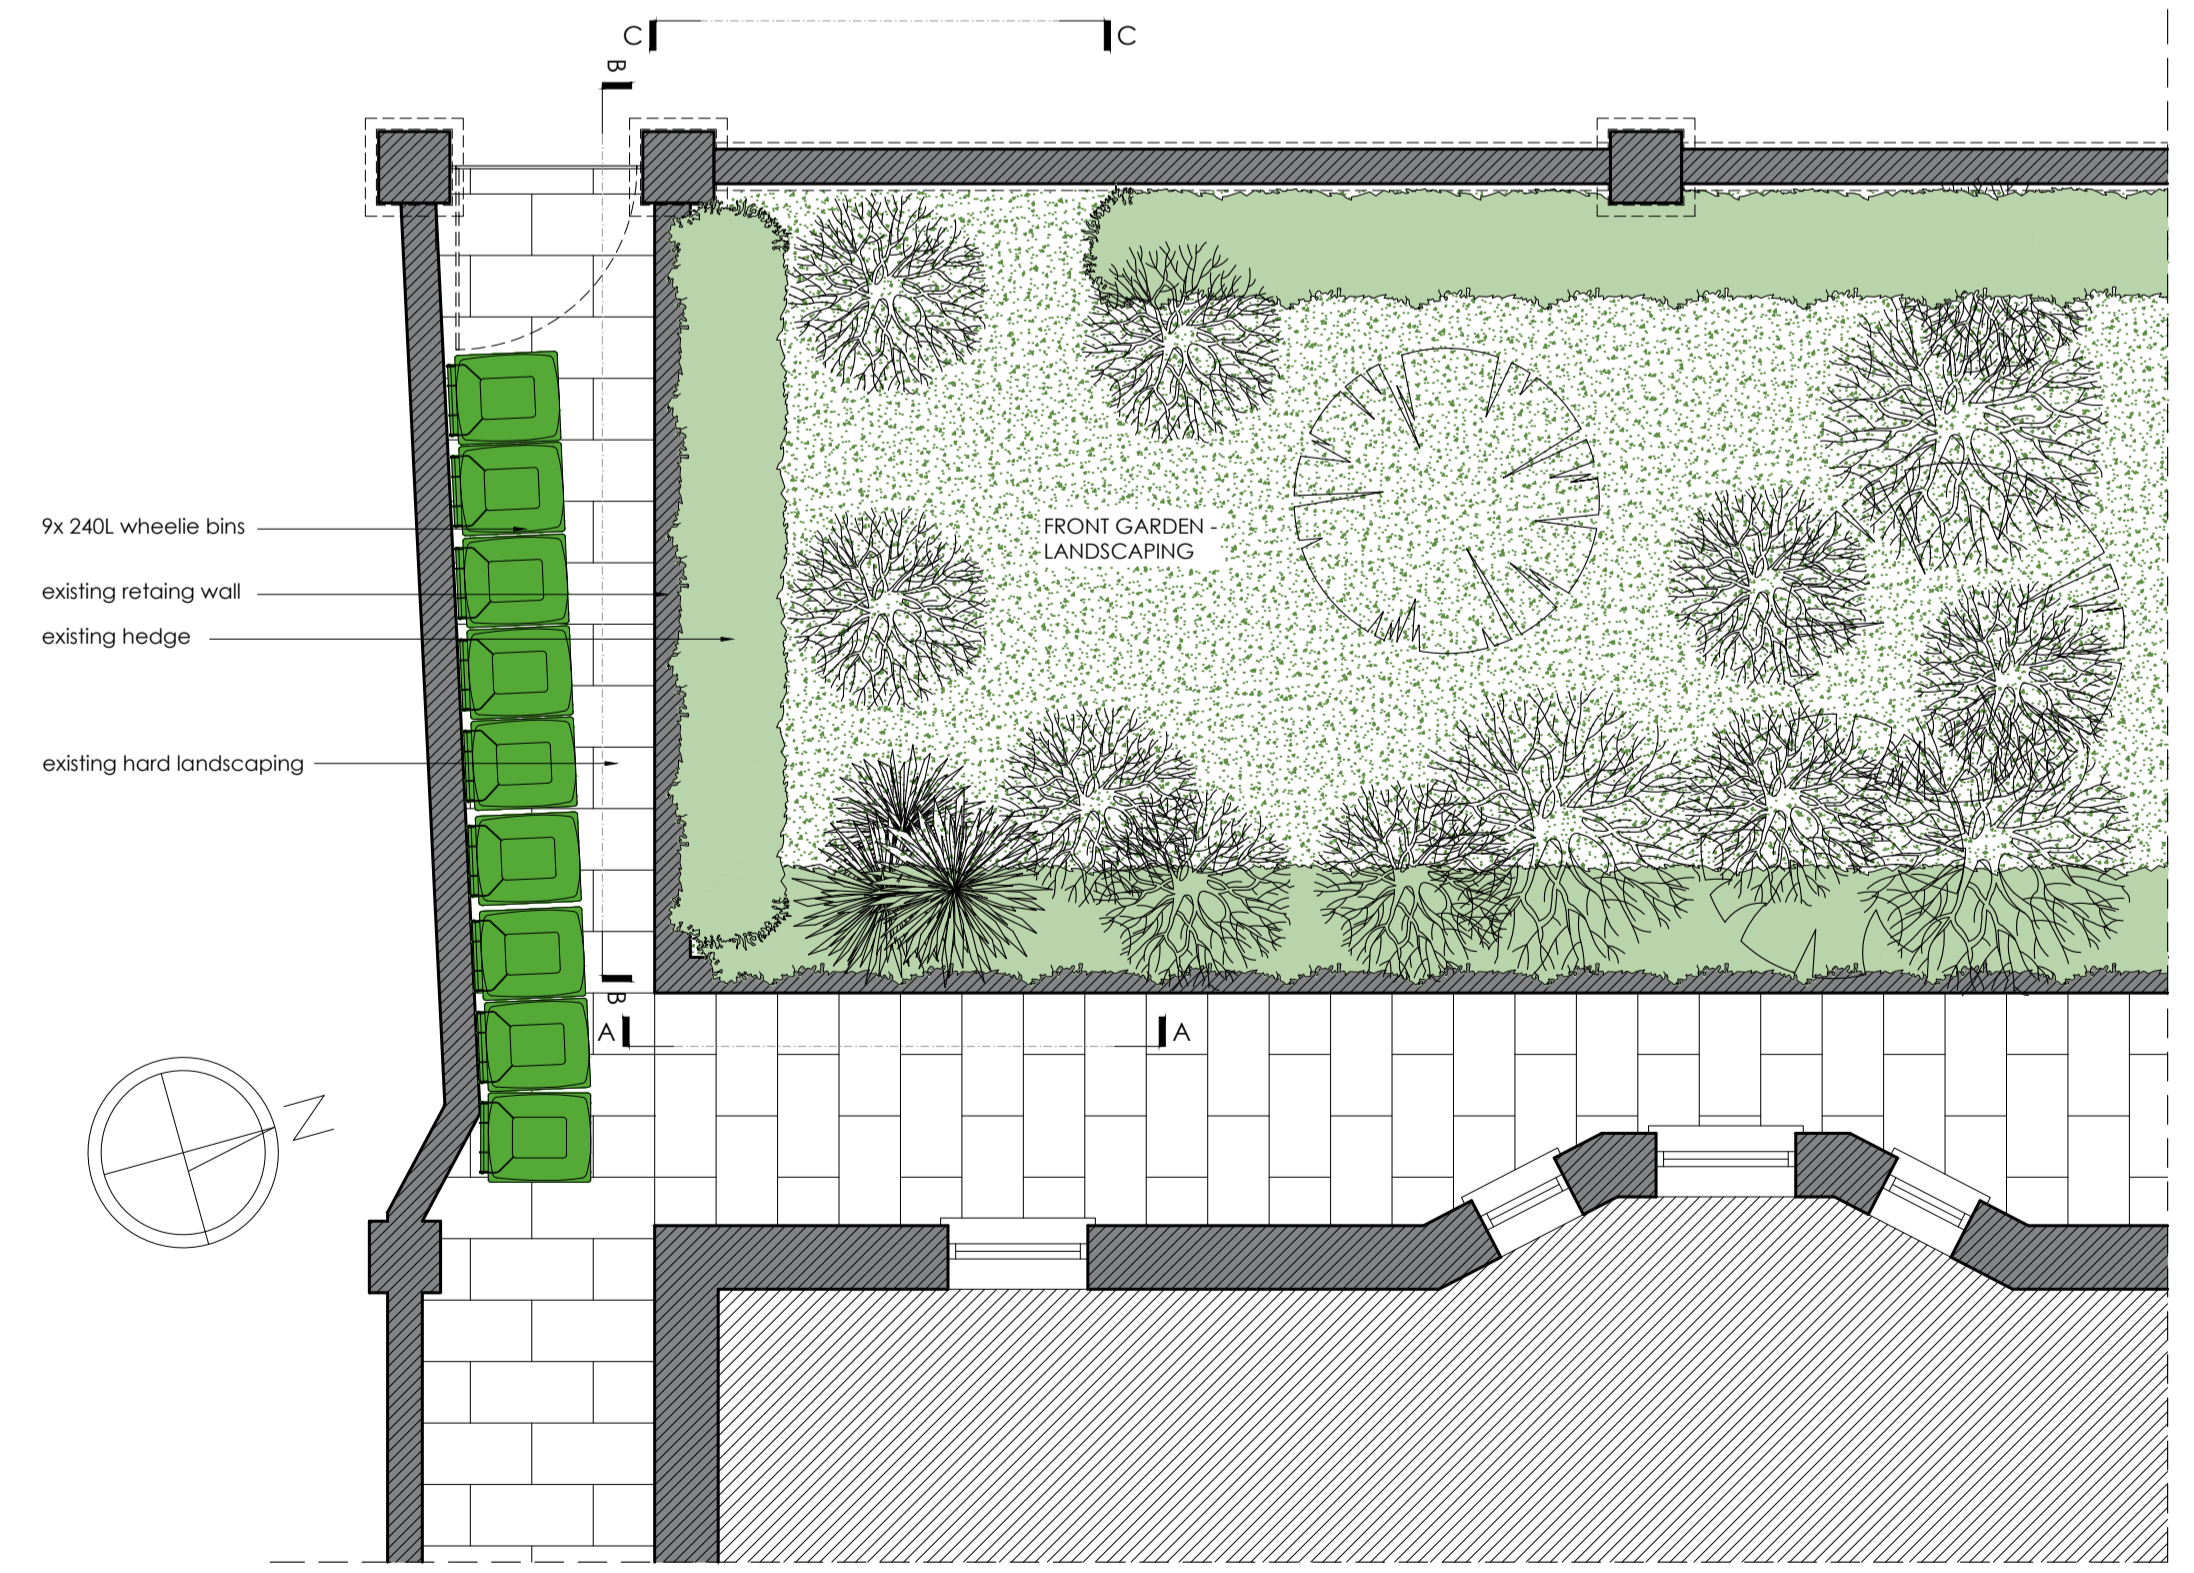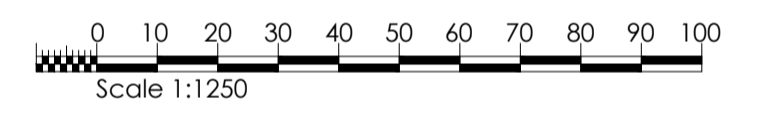


EXISTING BIN AREA PLAN
 scale 1:50

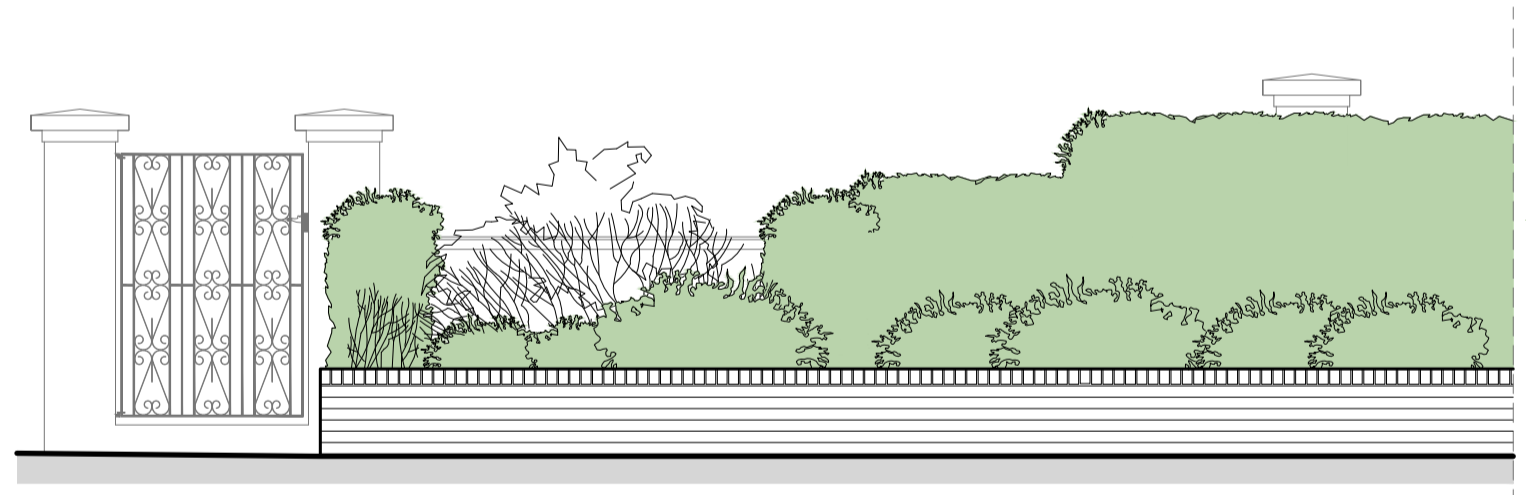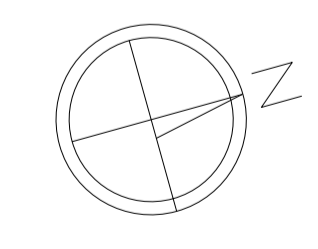


EXISTING SECTION/ ELEVATION A-A
 scale 1:50

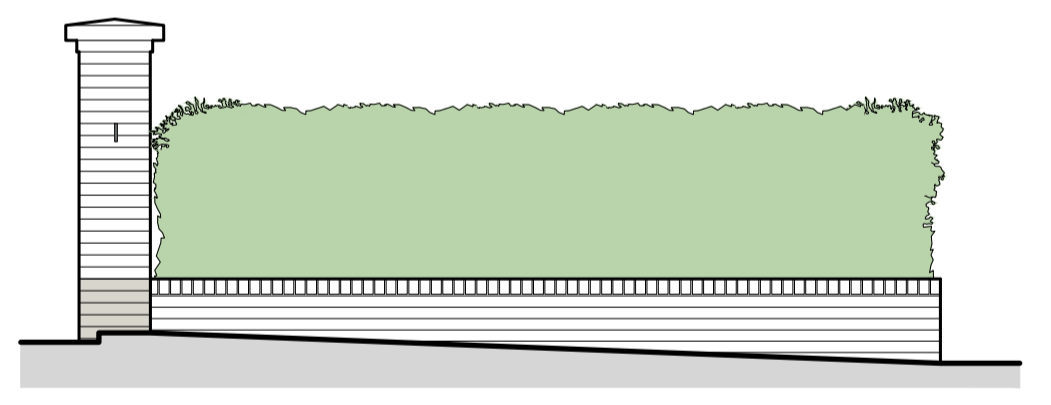

EXISTING SECTION/ ELEVATION B-B
 scale 1:50

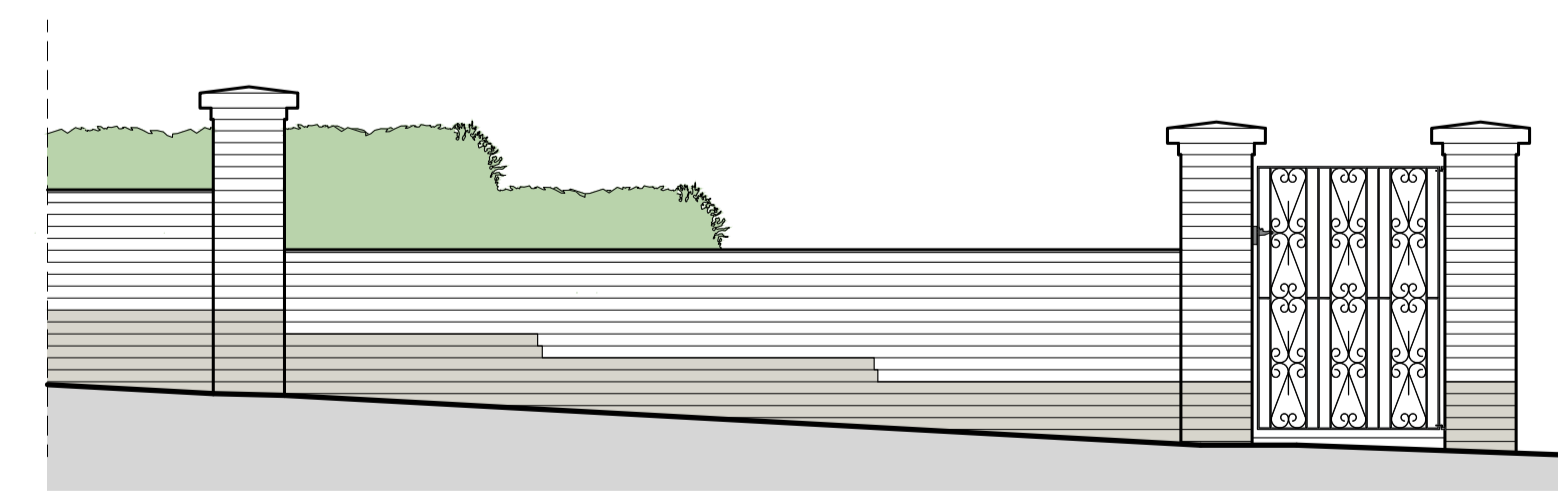

EXISTING SECTION/ ELEVATION C-C
 scale 1:50

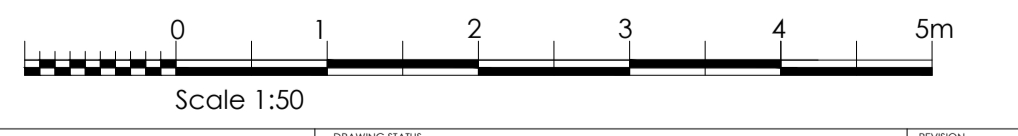

REV	DATE	INTL	DESCRIPTION	CHK	REV	DATE	INTL	DESCRIPTION	CHK	REV	DATE	INTL	DESCRIPTION	CHK	REV	DATE	INTL	DESCRIPTION	CHK	
01	27/02/2024	AZ																		
00	23/12/2023	AZ																		

PROJECT NAME SHAPE OF ARCHITECTURE Rosslyn Mansions 21, Goldhurst Terrace, London NW6 3HD CLIENT Mrs A Mooney FT1 Appointed Manager Rosslyn Mansions c/o Westbury Residential Ltd	DRAWING TITLE PLANNING SCALE 1:50, 1:500, 1:1250 @ A1 DRAWING NO. 200 - D.01 - EXISTING PLANS	REVISION 01
---	--	----------------