

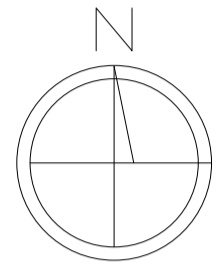
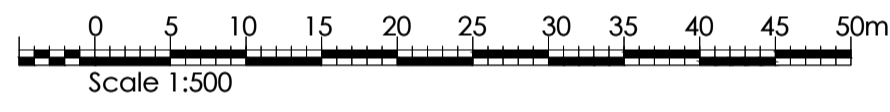




PROPOSED BLOCK PLAN  
 scale 1:500

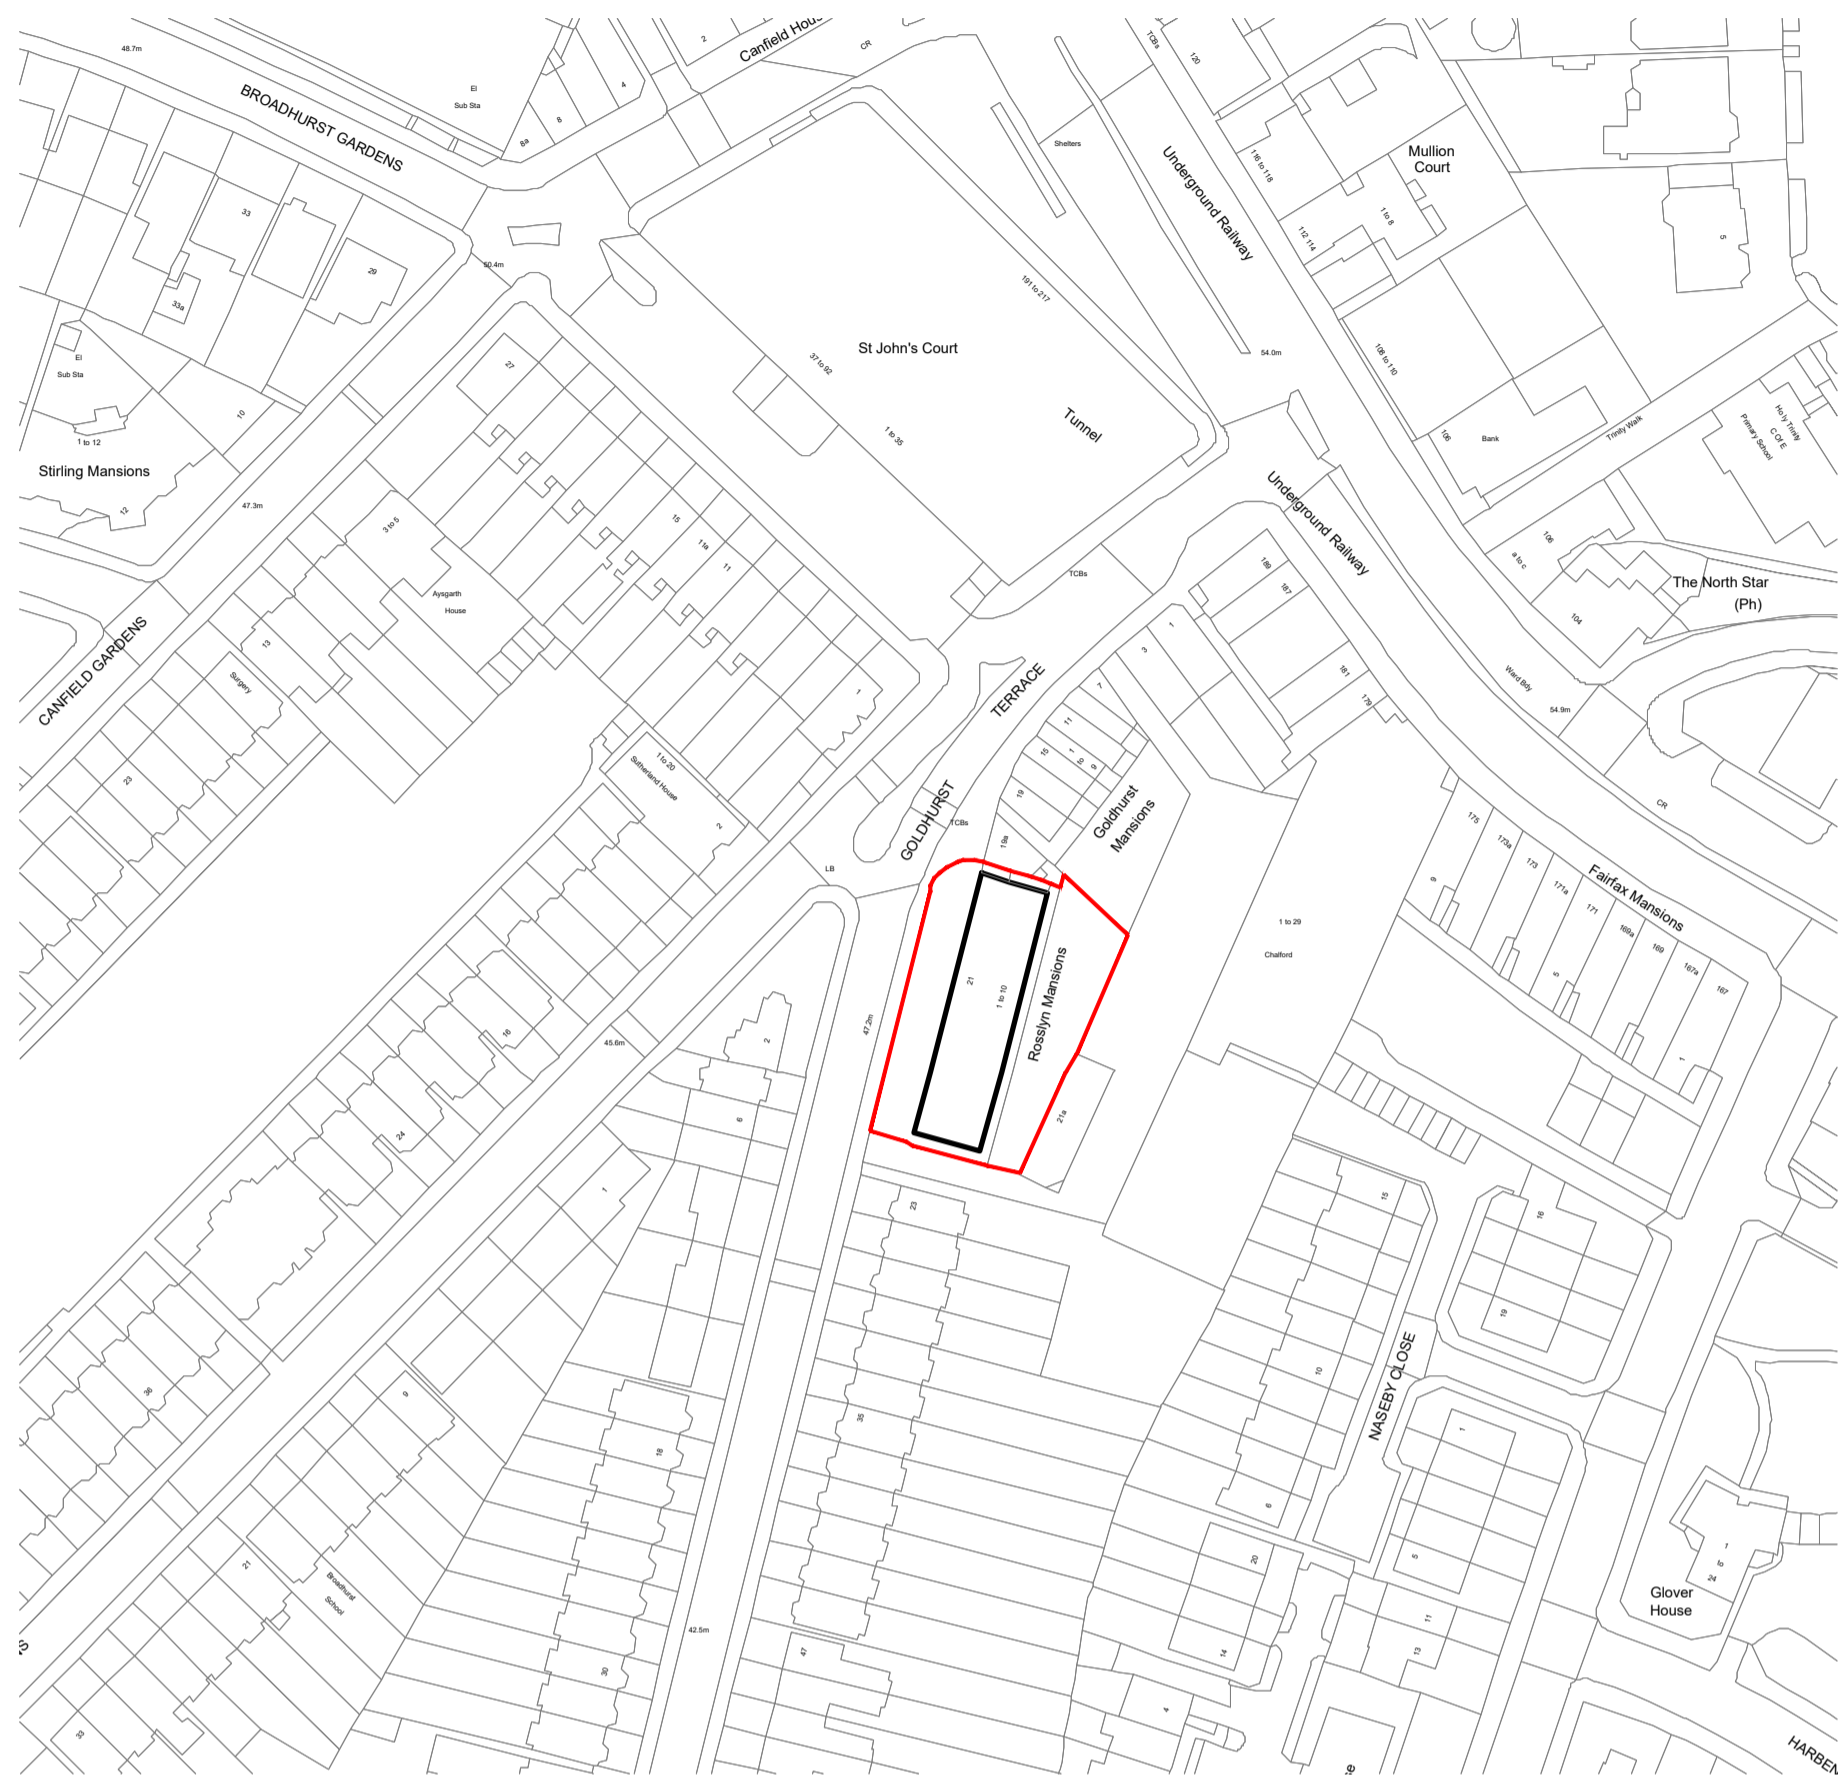


proposed bins area

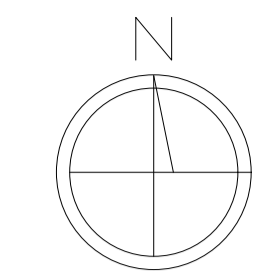


SITE LOCATION PLAN  
 scale 1:1250

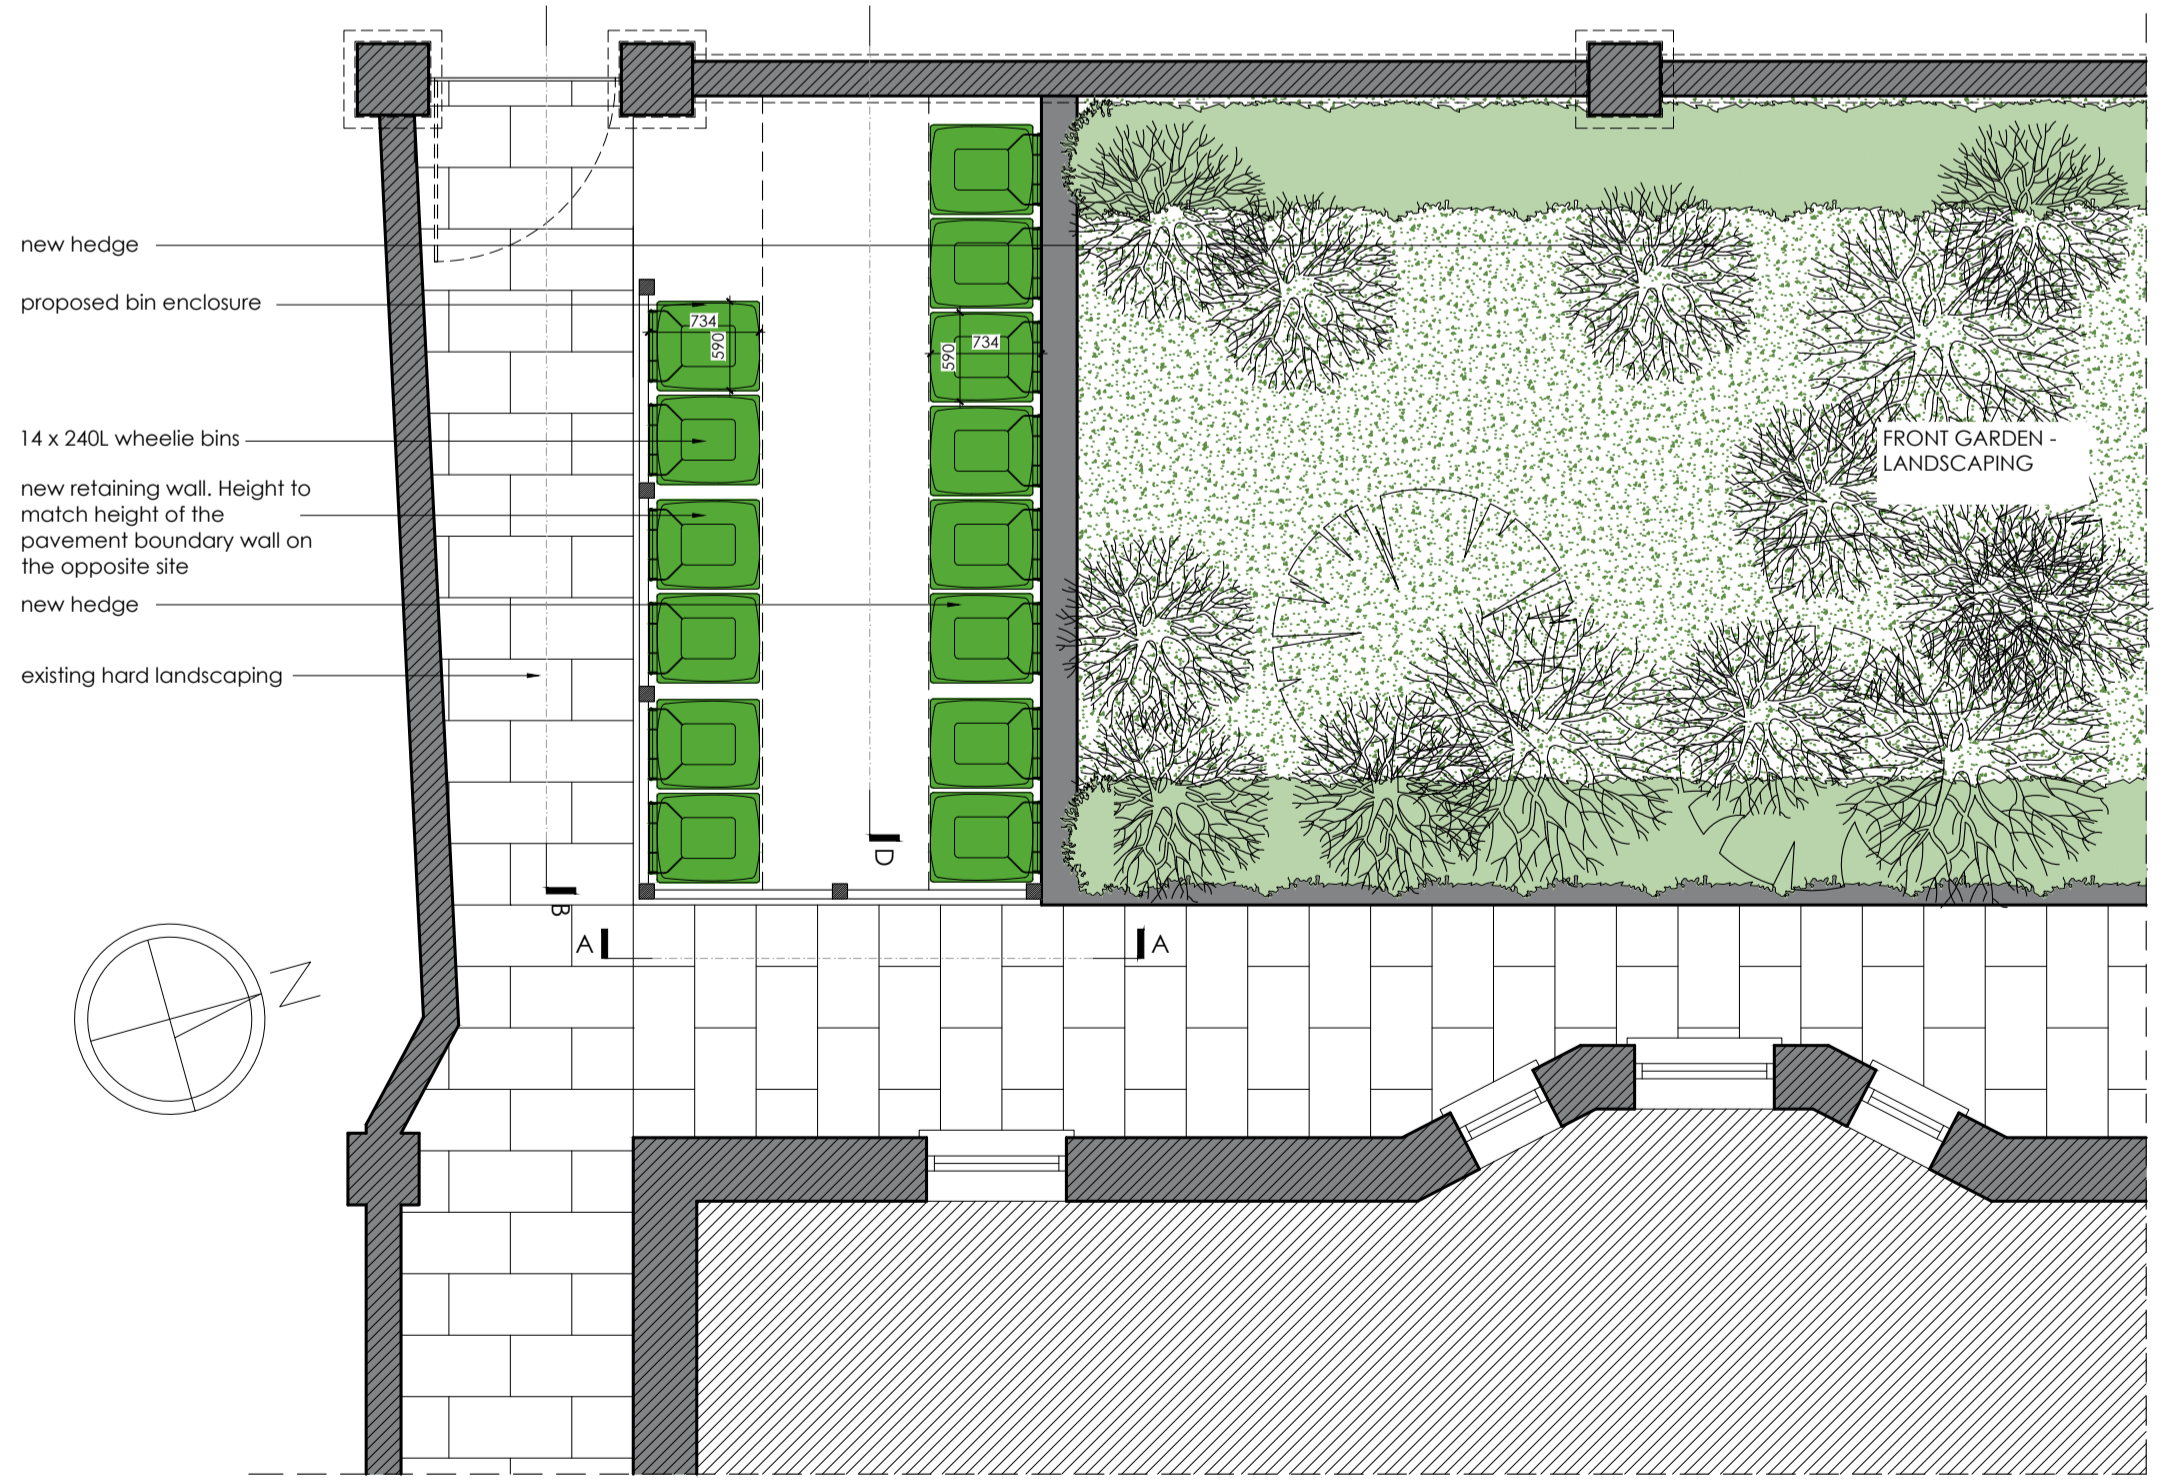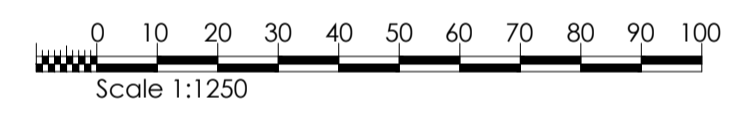


- new hedge
- proposed bin enclosure
- 14 x 240L wheeled bins
- new retaining wall. Height to match height of the pavement boundary wall on the opposite site
- new hedge
- existing hard landscaping

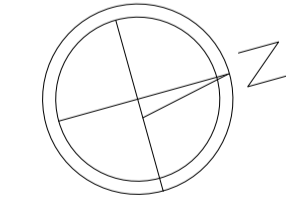


PROPOSED BIN ENCLOSURE PLAN  
 scale 1:50

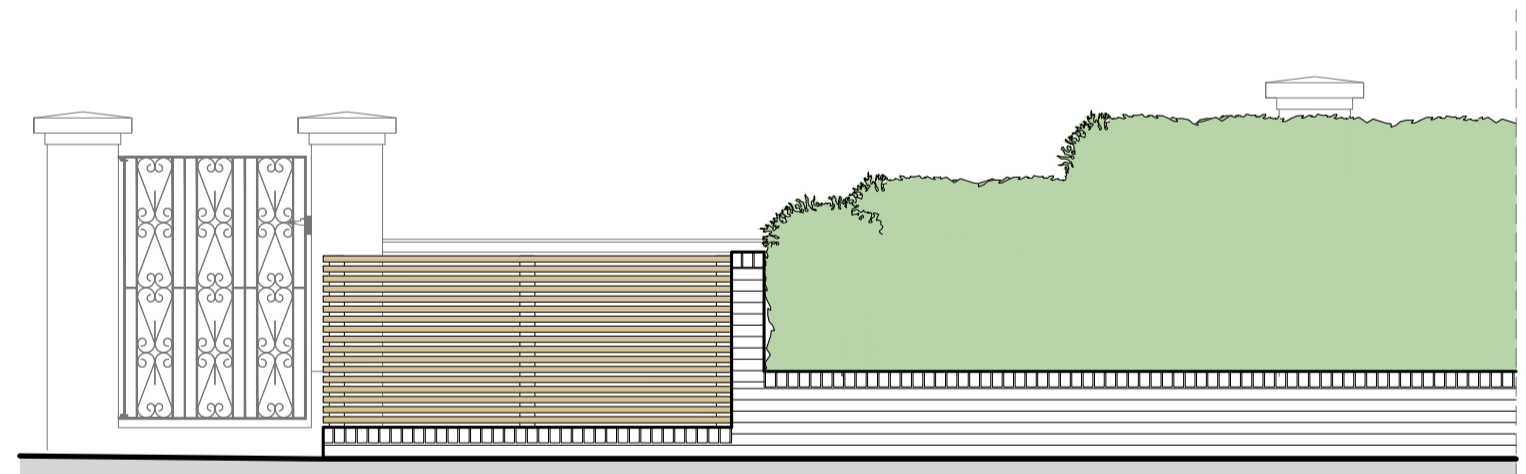


PROPOSED SECTION/ ELEVATION A-A  
 scale 1:50

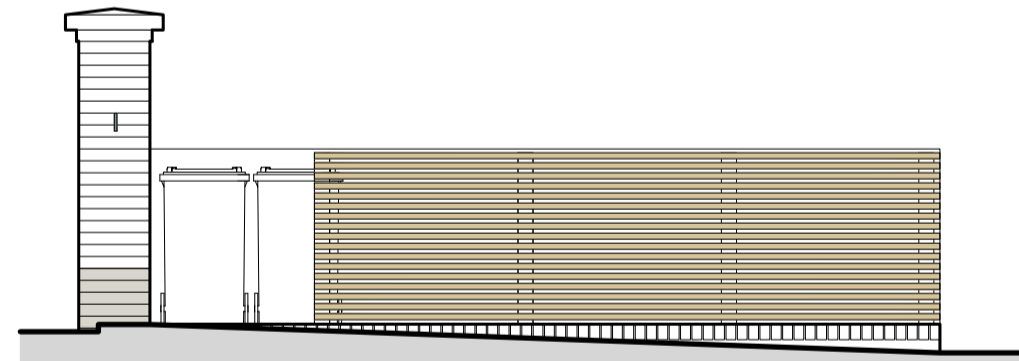


PROPOSED SECTION/ ELEVATION B-B  
 scale 1:50

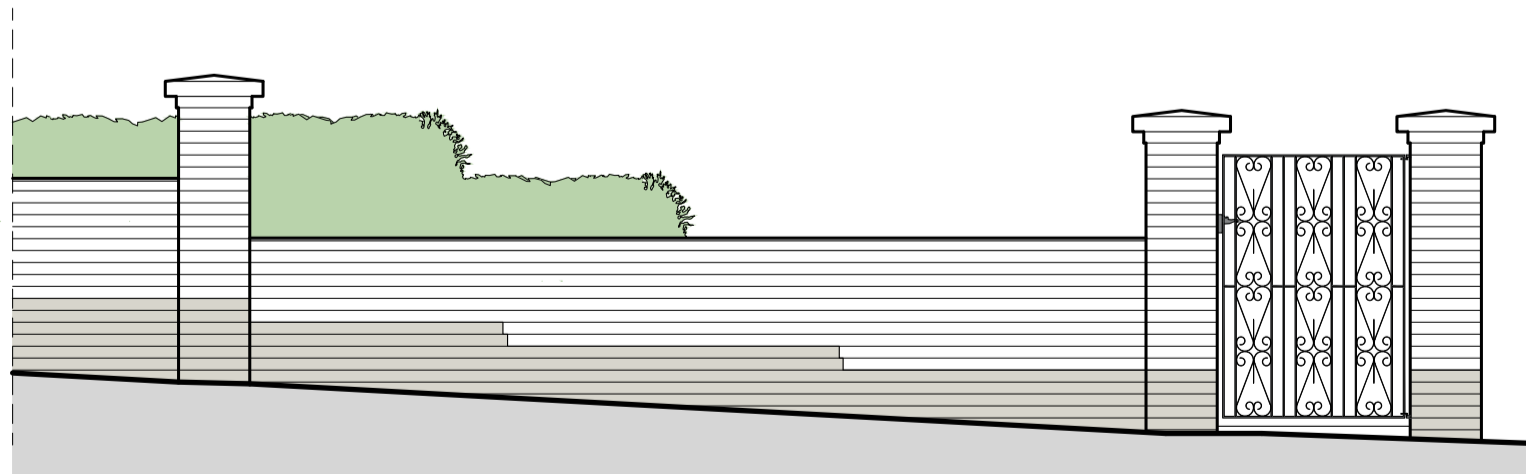

PROPOSED SECTION/ ELEVATION C-C  
 scale 1:50

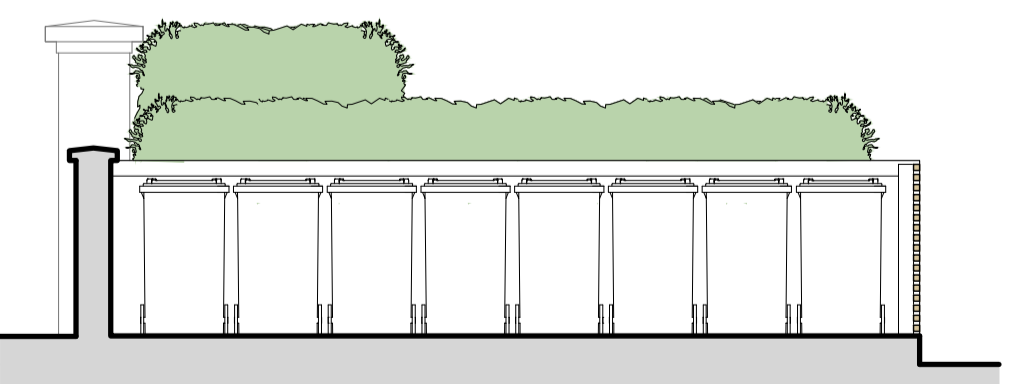

PROPOSED SECTION/ ELEVATION D-D  
 scale 1:50

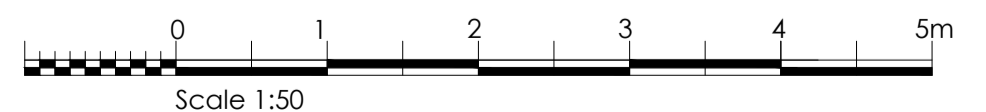

REV	DATE	INTL	DESCRIPTION	CHK	REV	DATE	INTL	DESCRIPTION	CHK	REV	DATE	INTL	DESCRIPTION	CHK	REV	DATE	INTL	DESCRIPTION	CHK	
01	24/02/21	AZ			02	23/12/20	AZ													

PROJECT NAME SHAPE OF ARCHITECTURE 21, Rosslyn Mansions, Goldhurst Terrace, London NW6 3HD CLIENT Mrs A Mooney FT1 Appointed Manager Rosslyn Mansions c/o Westbury Residential Ltd	DRAWING TITLE PLANNING SCALE 1:50, 1:500, 1:1250 @ A1 DRAWING NO. 200 - D.02 - PROPOSED PLANS	REVISION 00 A1
--	--	----------------------