




North London Loft Rooms Ltd.
Archers Fields
Basildon
Essex
SS13 1DN
Tel : 0800 690 6122
www.northlondonlofts.co.uk

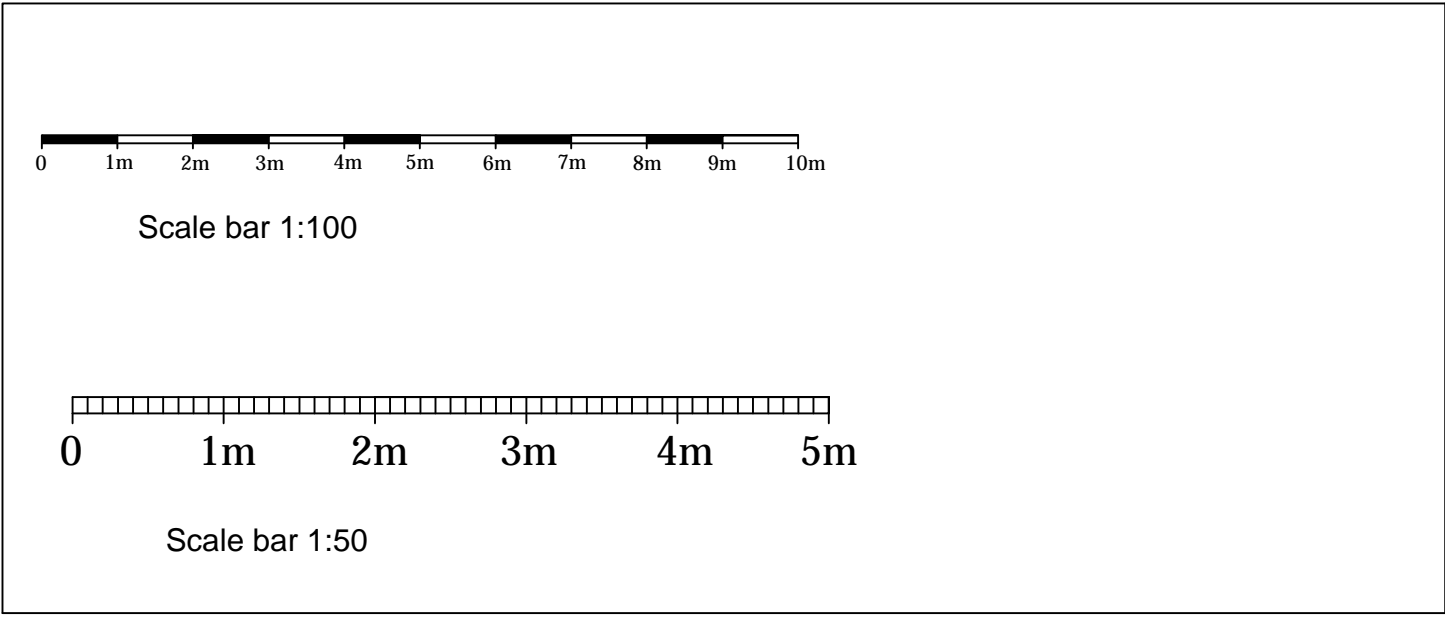

Note:

Minimum 30min rating fire doors with smoke seals to top and sides of door or frame. Steel hinges. Any glazing to be factory fitted with minimum 30min rating.

Mains interlinked smoke detection and sounder to BS 5839-6:2004 Grade D and at least LD3 Std. To be connected to regularly used local lighting circuit so that it cannot be disconnected for a prolonged period of time (To be provided throughout all floors within the escape route stairwell)

Existing and proposed plans for a loft conversion (For planning purposes only)	Project number 1416/466-O1-R1	Address: 3 Hillside, Highgate Road London NW5 1QT
	Date 09-10-23	
	Drawn by AM	
Scale 1:100 & 1:50 @ A1	Checked by SD	
Revision 1 01-02-24		