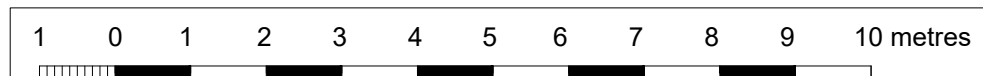
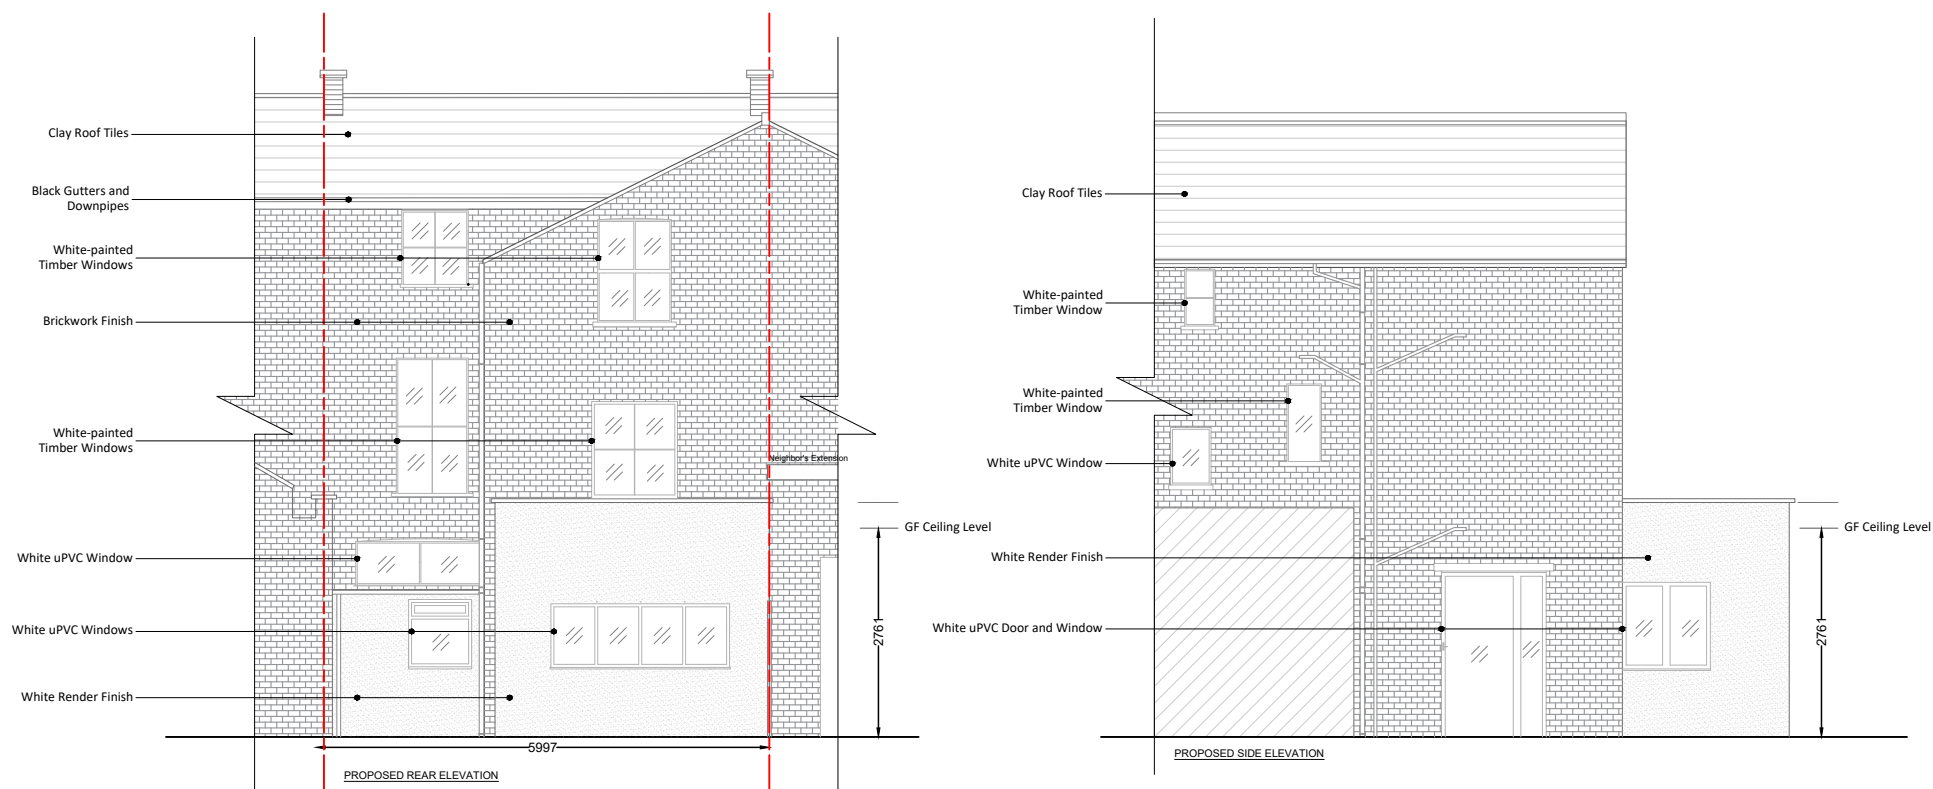


Details and sizes shown are indicative only and are subject to confirmation by the relevant Specialist Sub-contractor.

[illegible]

CUBITCONSULTING
PROPERTY & CONSTRUCTION CONSULTANTS

13-21 Curtain Road,
London,
EC2A 3LT

Tel: 020 7253 5050
Fax: 020 7253 5056
Email: mail@cubitconsulting.co.uk
Website: www.cubitconsulting.co.uk

Project title: 18 Agamemnon Road, London NW6 1DY

Drawing Title: **Proposed Elevations**

Date: May 2023 Scale: 1:100 @ A3

Drawn/Checked By: MF/EH

Job No:	Drawing No:	Rev:
10275	200	

This drawing must not be reproduced in whole or part without written consent
Do not scale from this drawing. Written dimensions to be checked on site