



This drawing is the property of Orb Property Planning Ltd and may not be reproduced, loaned or copied, in part or in full, without the prior written consent of Orb Property Planning Ltd. This drawing is not for construction purposes, unless otherwise stated. The Contractor is responsible for checking all dimensions before any work starts or any materials are ordered. Any discrepancies must brought to the attention of Orb Property Planning Ltd immediately.

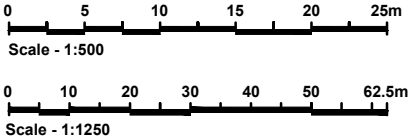


**PROPOSED BLOCK PLAN**  
 SCALE: 1:500

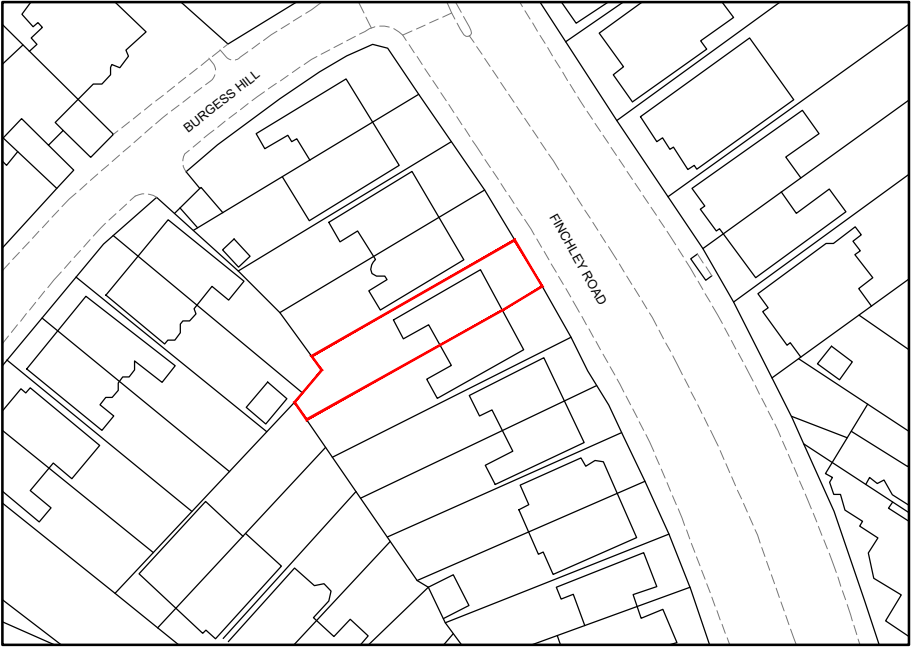

**SITE LOCATION PLAN**  
 SCALE: 1:1250



**EXISTING BLOCK PLAN**  
 SCALE: 1:500

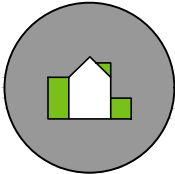

Orb Property Planning  
 07766 732787  
 info@orbplanning.co.uk  
 www.orbplanning.co.uk

PROJECT 607 FINCHLEY ROAD, NW3 7BS			
TITLE SITE LOCATION PLAN & BLOCK PLANS			
CLIENT			
DRAWN BY MBS	SCALE 1:1250 / 1:500 @A3	DATE FEBRUARY 2024	
DRAWING NUMBER 607FR/PL/007			REVISION
CONTACT Orb Property Planning 07766 732787 info@orbplanning.co.uk www.orbplanning.co.uk			