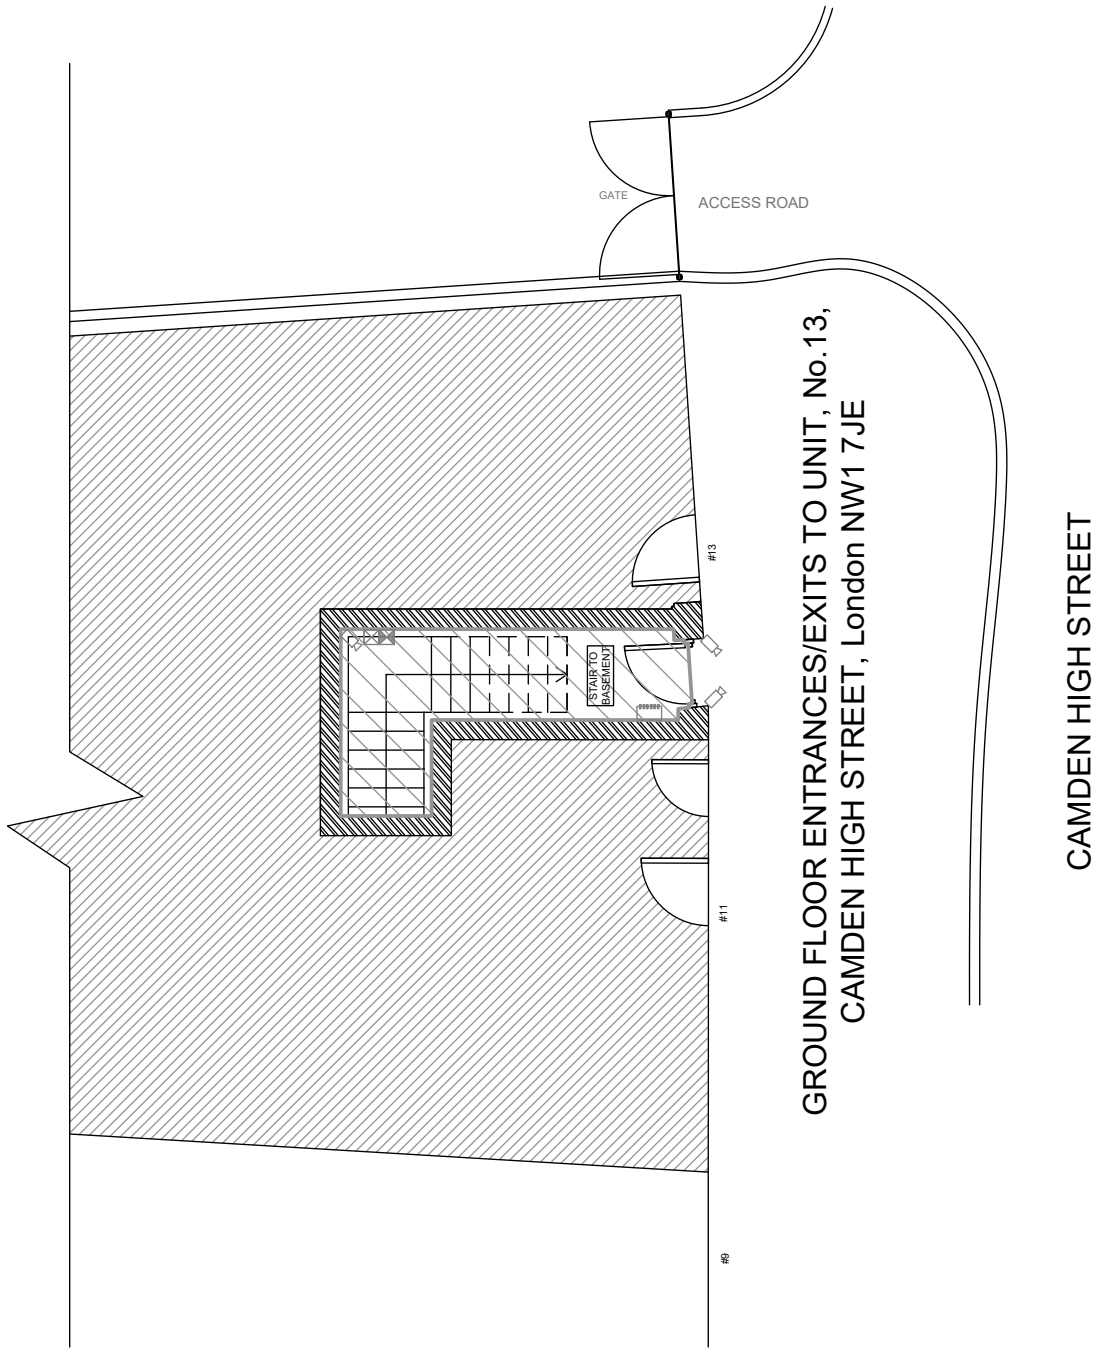
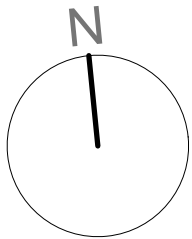


REFERENCES
FIRE SAFETY FIXTURES



- exit sign internal illumination
- fire break panel
- ELECTRICAL FIXTURES
- CCTV camera

ENTRANCE PLAN

DATE	15-02-24
FILE	
LAYOUT	1
SCALE	1:100

BASEMENT UNIT,
13 Camden Street, London,
NW17JE

#	Date	REVISION
0	.	.
1	.	.
2	.	.
3	.	.
4	.	.
5	.	.
6	.	.
7	.	.
8	.	.
9	.	.

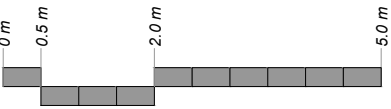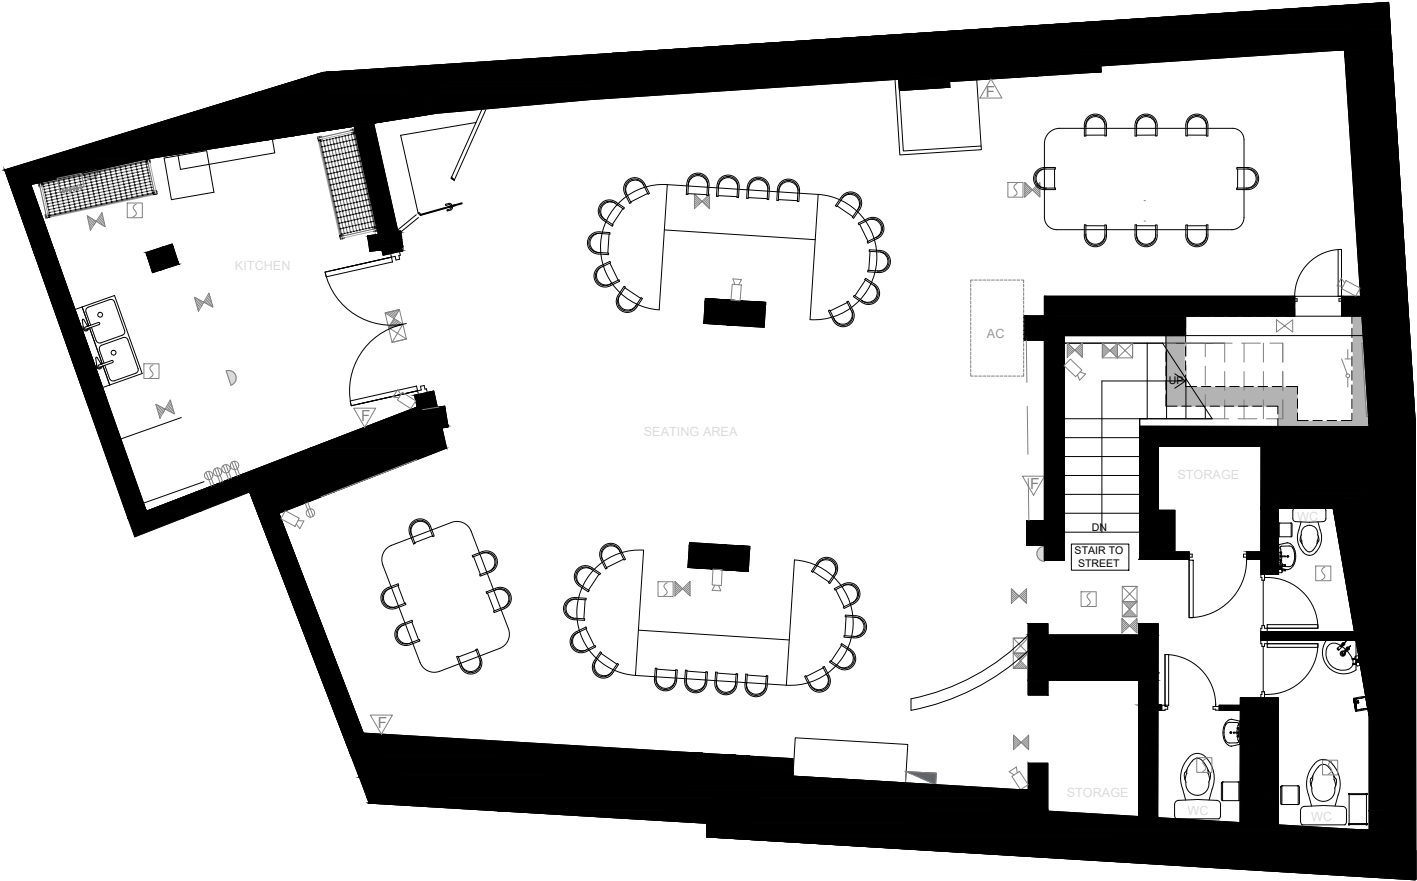

- REFERENCES**
- FIRE SAFETY FIXTURES**
- emergency safety lighting
 - exit sign internal illumination
 - heat detector
 - smoke detector
 - fire point
 - mechanical ventilation
 - FD30 fire door 30 minute resistance
 - Therma vent control panel
 - fire alarm control panel
 - fire extinguisher
 - fire break panel
- ELECTRICAL FIXTURES**
- CCTV camera
 - electric consumer unit
 - electric breaker unit
 - air conditioner (ceiling mounted)

FLOOR PLAN	
DATE	15-02-24
FILE	
LAYOUT	1
SCALE	1:100
BASEMENT UNIT, 13 Camden Street, London, NW17JE	
#	DATE
0	-
1	-
2	-
3	-
4	-
5	-
6	-
7	-
8	-
9	-