


2no. Proposed Ventilation  
(Brown flat grille to match brick facade)

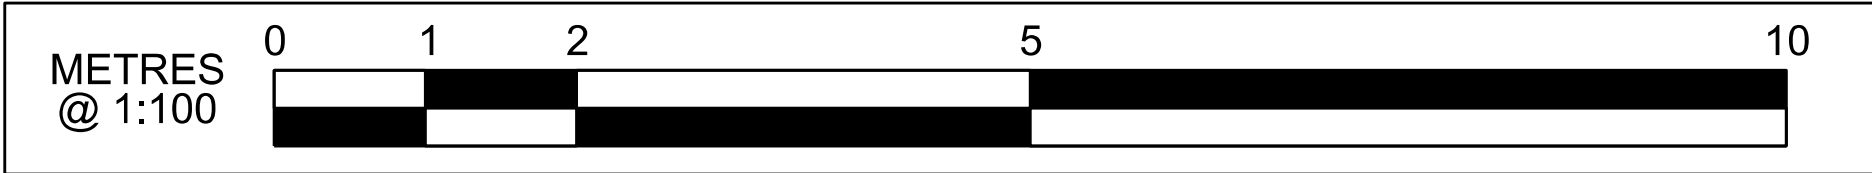

P01.1	First Revision	---	---	---	---	HS2 accepts no responsibility for any circumstances which arise from the reproduction of this document after alteration, amendment or abbreviation or if it is issued in part or issued incompletely in any way.
		---	---	---	---	© Crown Copyright and database right 2020. All rights reserved. Ordnance Survey Licence number 100049190
		---	---	---	---	© Crown Copyright material is reproduced with the permission of Land Registry under delegated authority from the Controller of HMSO.
		---	---	---	---	This material was last updated on 2020 and may not be copied, distributed, sold or published without the formal permission of Land Registry. Only an official copy of a title plan or register obtained from the Land Registry may be used for legal or other official purposes.
Rev	Description	Drawn	Checked	Approved	Con Acc	Scale with caution as distortion can occur.

Legends/Notes:

- To be read in conjunction with location plan and existing elevation drawings:
  - Location plan: 1CP01-MDS-GL-DLO-SS08\_SL23-000100
  - Existing elevation: 1CP01-MDS-GL-DEL-SS08\_SL23-000200
- Manufacturer's recommendation is minimum 315mm to centre of core hole from internal floor level. The exact position will differ based on existing levels and internal layout/fixtures. Core holes will be aligned horizontally as best as possible subject to internal fixtures.

**HS2**

Registered in England  
Registration No. 06791686  
Registered office:  
2 Snow Hill, Queensway,  
Birmingham, B4 6GA

Official

Stage 1	Project/Contract Euston Station	Creator/Originator Mace Dragados JV		Sub Originator	
Drawing Title	Work Package Description Temporary Mechanical Ventilation 113 Euston Street NW1 2EX	Discipline/Function GL - Geographical and Land Survey		System description	
Drawing Title 113 Euston St - Installation of Temporary Mechanical Ventilation - North Proposed Elevation		Drawn by ---	Checked by ---	Approved by ---	Date ---
		Scale 1:100	Size A3	Suitability S0	Rev. P01.1
		Drawing No. 1CP01-MDS-GL-DEL-SS08_SL23-000300			