
|       | ETRES          | 0      | 1 | 2     |         |          | 5   | 1   | 0              |  |              |
|-------|----------------|--------|---|-------|---------|----------|---|---|----------------|--|--------------|
| @     | 1:100          |        |   |       |         |          |   |   | ]              |  |              |
| P01.1 | First Revision | rision |   |       |         |          |   | HS2 accepts no responsibility for any circumstances<br>which arise from the reproduction of this document after<br>alteration, amendment or abbreviation or if it is issued in<br>part or issued incompletely in any way. | Legends/Notes: |  |              |
|       |                |        |   |       |         |          |   | © Crown Copyright and database right 2020.<br>All rights reserved.<br>Ordnance Survey Licence number 100049190   |                |  |              |
|       |                |        |   |       |         |          |   | © Crown Copyright material is reproduced with the permission of Land Registry under delegated authority from the Controller of HMSO.                                                                                      |                |  | Proc<br>draw |
|       |                |        |   |       |         |          | This material was last updated on 2020 and may not be<br>copied, distributed, sold or published without the formal<br>permission of Land Registry.<br>Only an official copy of a title plan or register obtained |   | u              |  |              |
|       |                |        |   |       |         |          |   | from the Land Registry may be used for legal or other official purposes.   |                |  |              |
| Rev   | Description    |        |   | Drawn | Checked | Approved | Con Acc   | Scale with caution as distortion can occur.   |                |  |              |

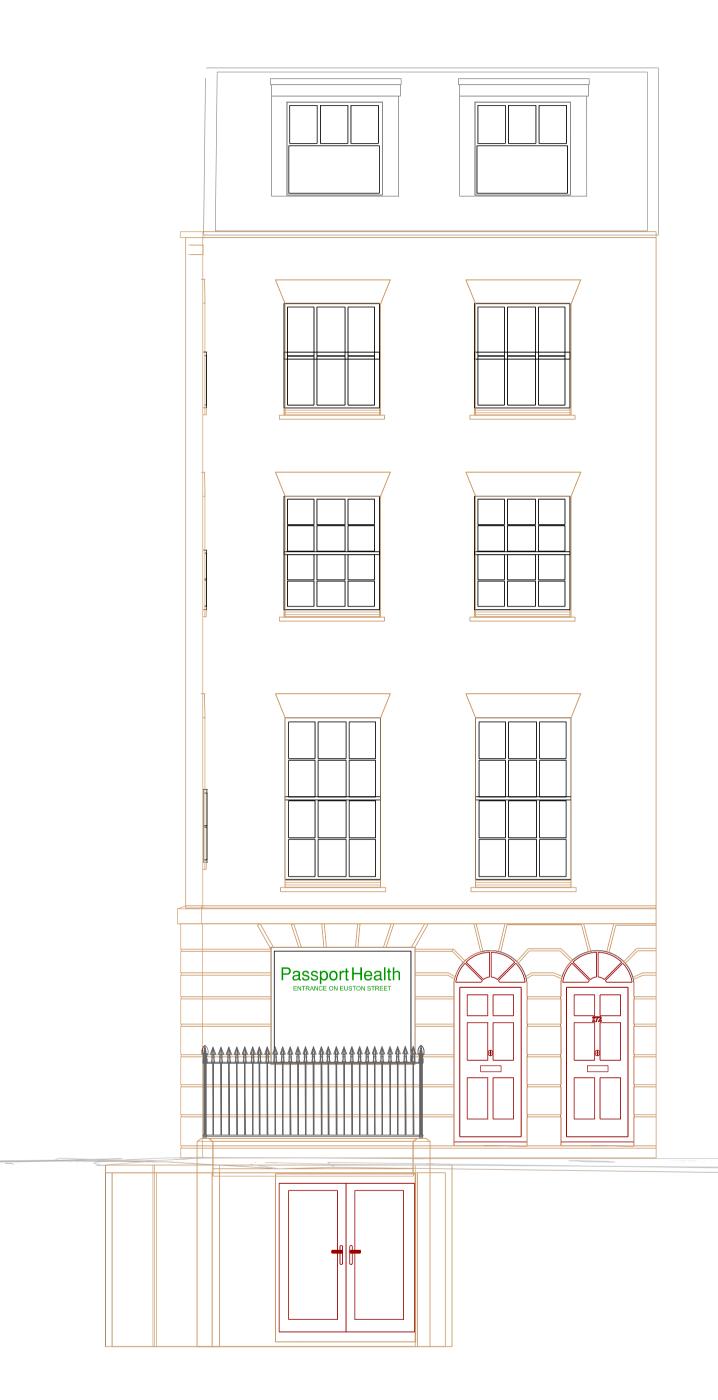

StageProject/Contract1111Drawing TileWork Package<br/>Temporary<br/>172 NorthRegistered in England<br/>Registered office:<br/>2 Snow Hill, Queensway,<br/>Birmingham, B4 6GADrawing TitleOfficial172 NorthMechanical<br/>West Exist

ceed with wing approvals

| ntract                                                    | Creator/Originator                |                   | Sub Originator     |       |  |  |  |
|-----------------------------------------------------------|-----------------------------------|-------------------|--------------------|-------|--|--|--|
| Euston Station                                            | Mace Drag                         | gados JV          |                    |       |  |  |  |
| kage Description                                          | Discipline/Function               |                   | System description |       |  |  |  |
| orary Mechanical Ventilation<br>orth Gower Street NW1 2NB | GL - Geographica                  | I and Land Survey |                    |       |  |  |  |
|                                                           | Drawn by                          | Checked by        | Approved by        | Date  |  |  |  |
| lorth Gower St -                                          |                                   |                   |                    |       |  |  |  |
| tion of Temporary                                         | Scale                             | Size              | Suitability        | Rev.  |  |  |  |
| nical Ventilation -                                       | 1:100                             | A3                | S0                 | P01.1 |  |  |  |
|                                                           | Drawing No.                       |                   |                    |       |  |  |  |
| Existing Elevation                                        | 1CP01-MDS-GL-DEL-SS08_SL23-000201 |                   |                    |       |  |  |  |