



Location Plan
(Scale 1:500)


Baseplate Detail (SCALE 1:10)

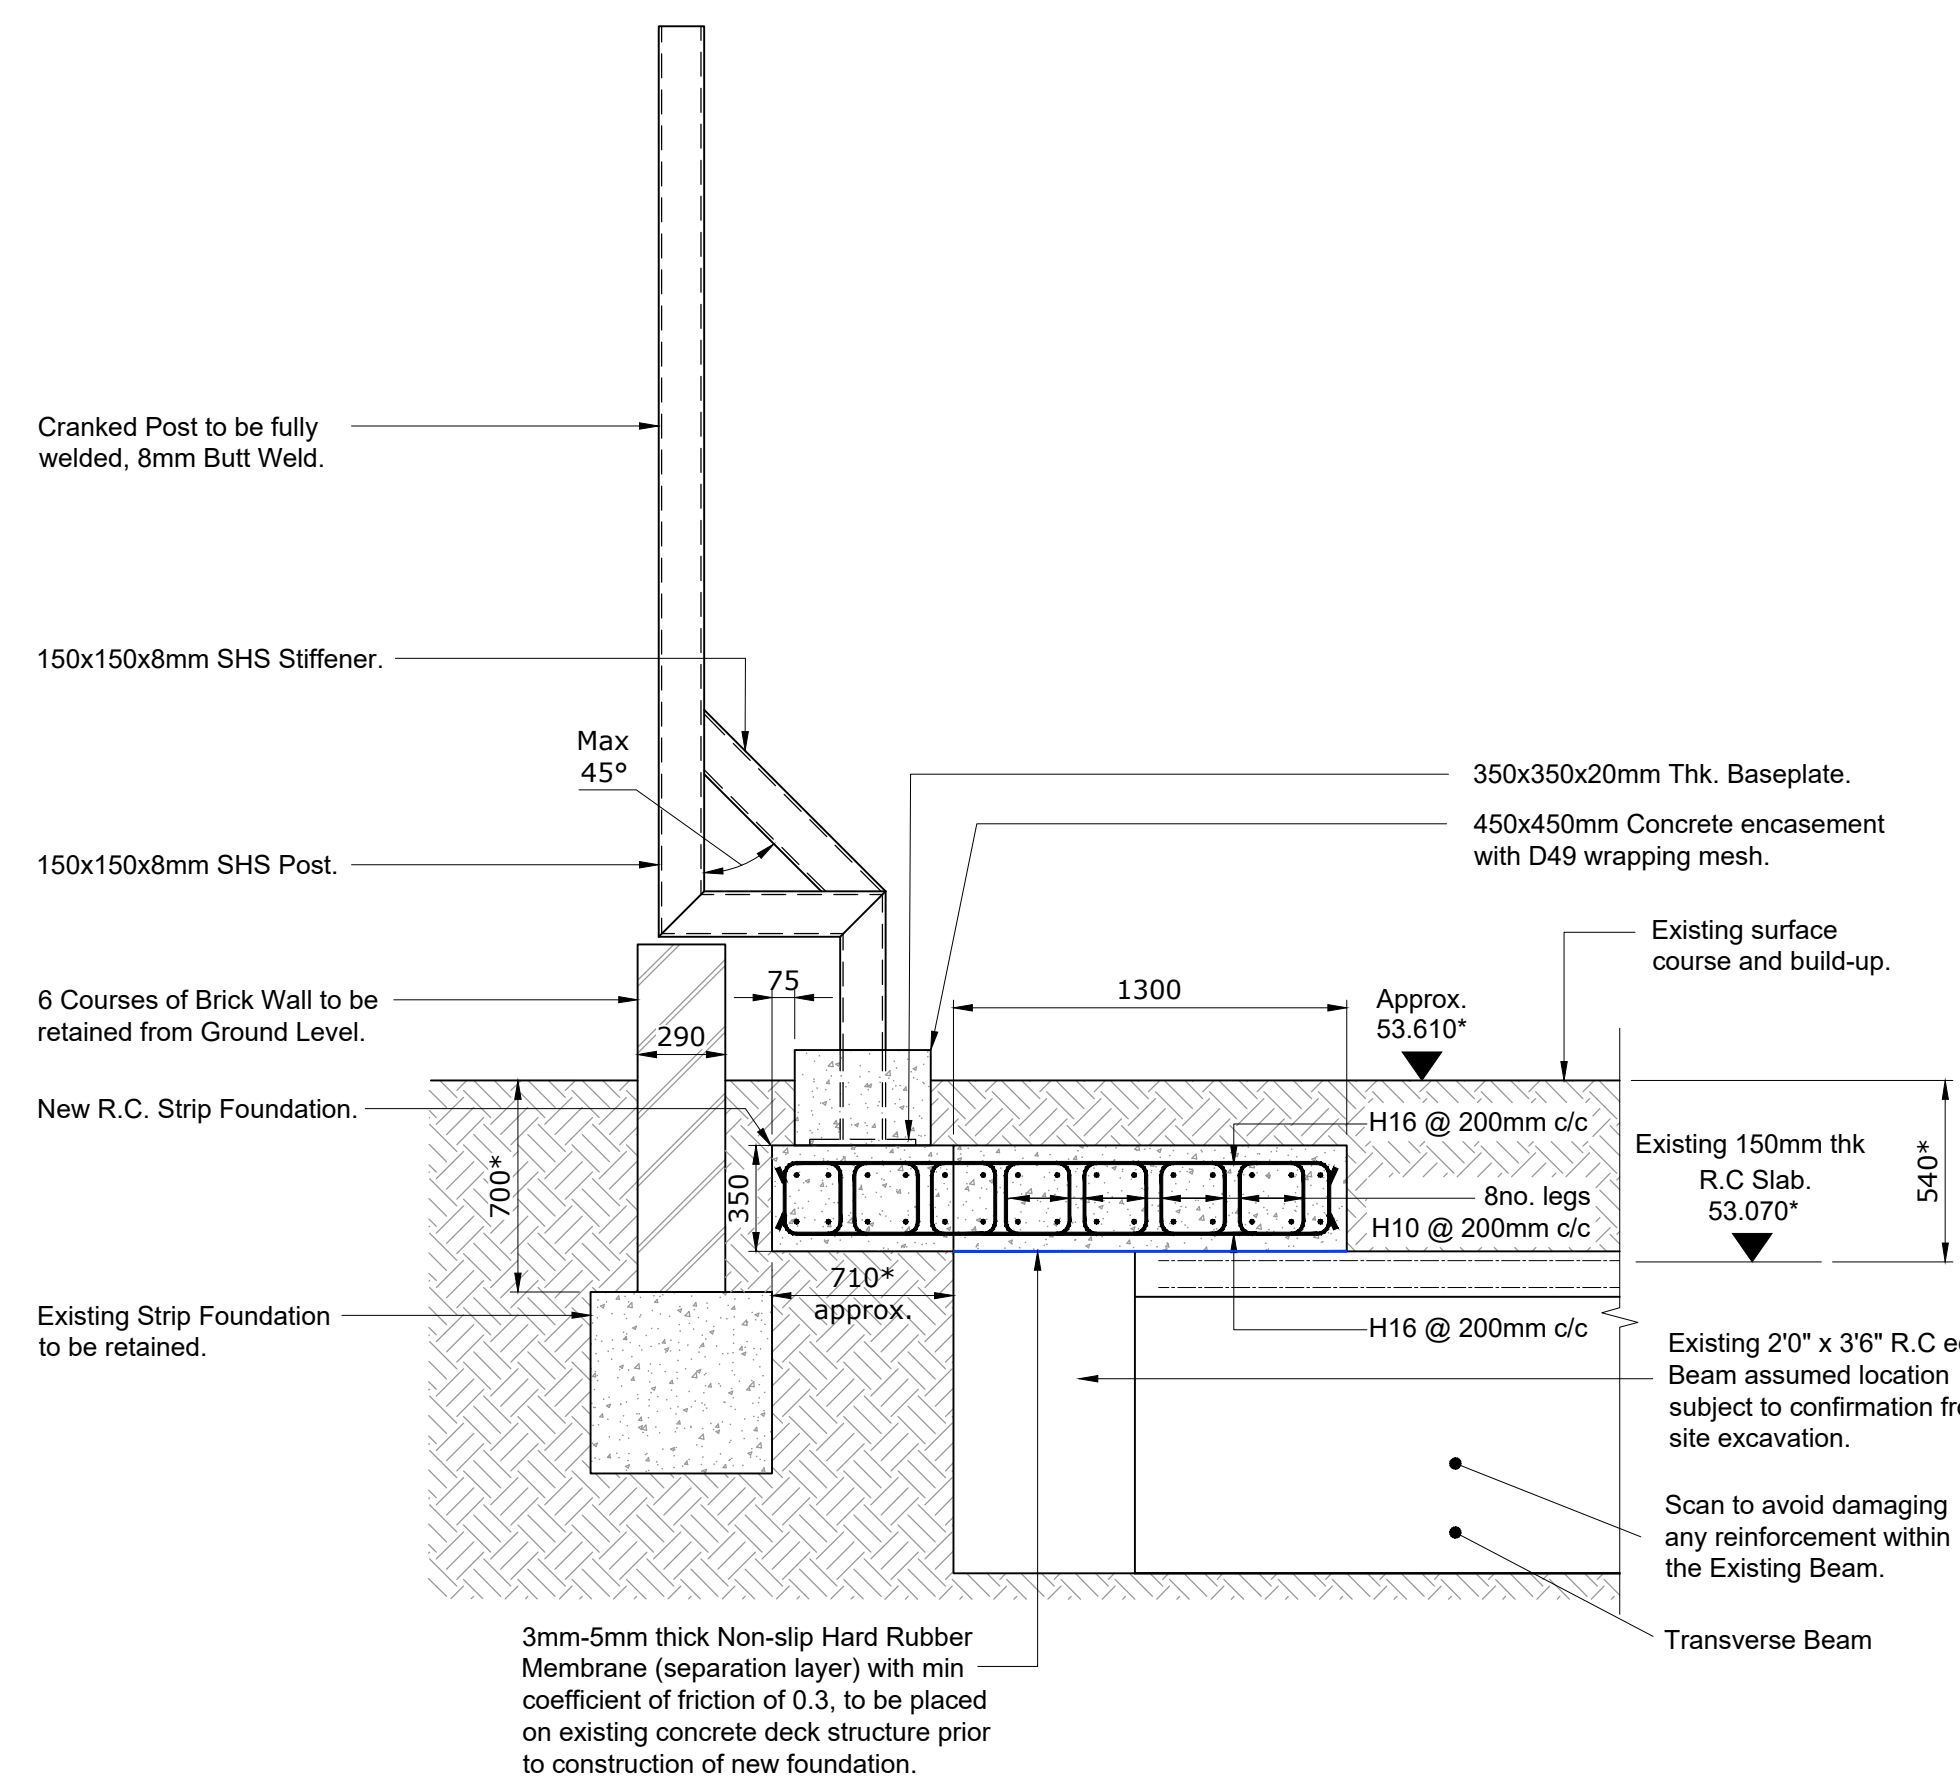


Section A-A
(Scale 1:25)

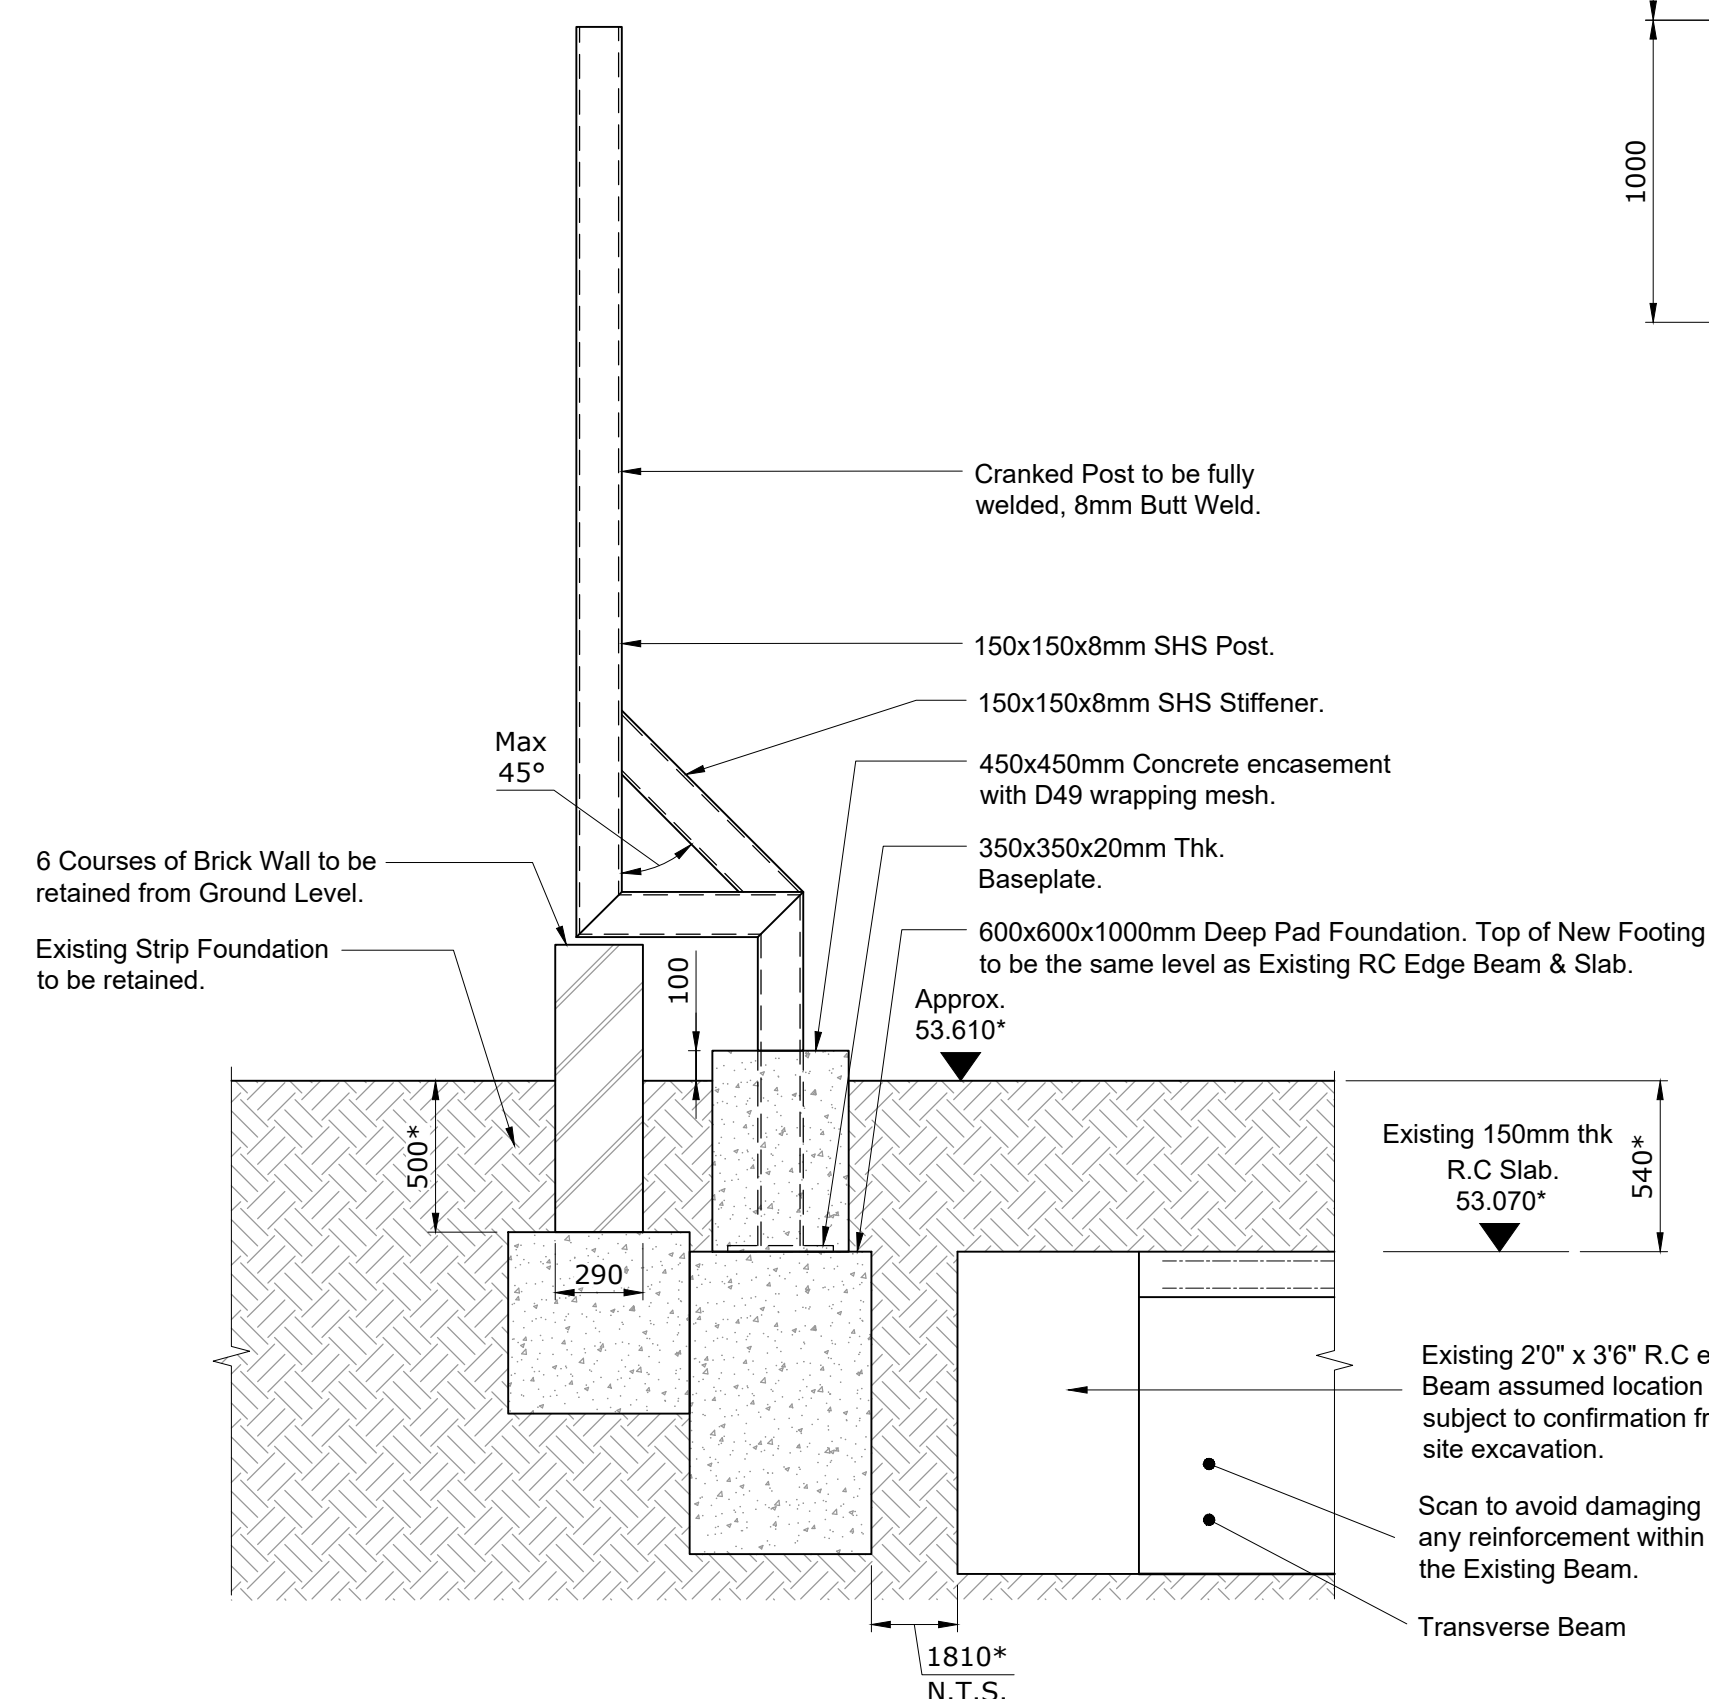


Section B-B
(Scale 1:25)

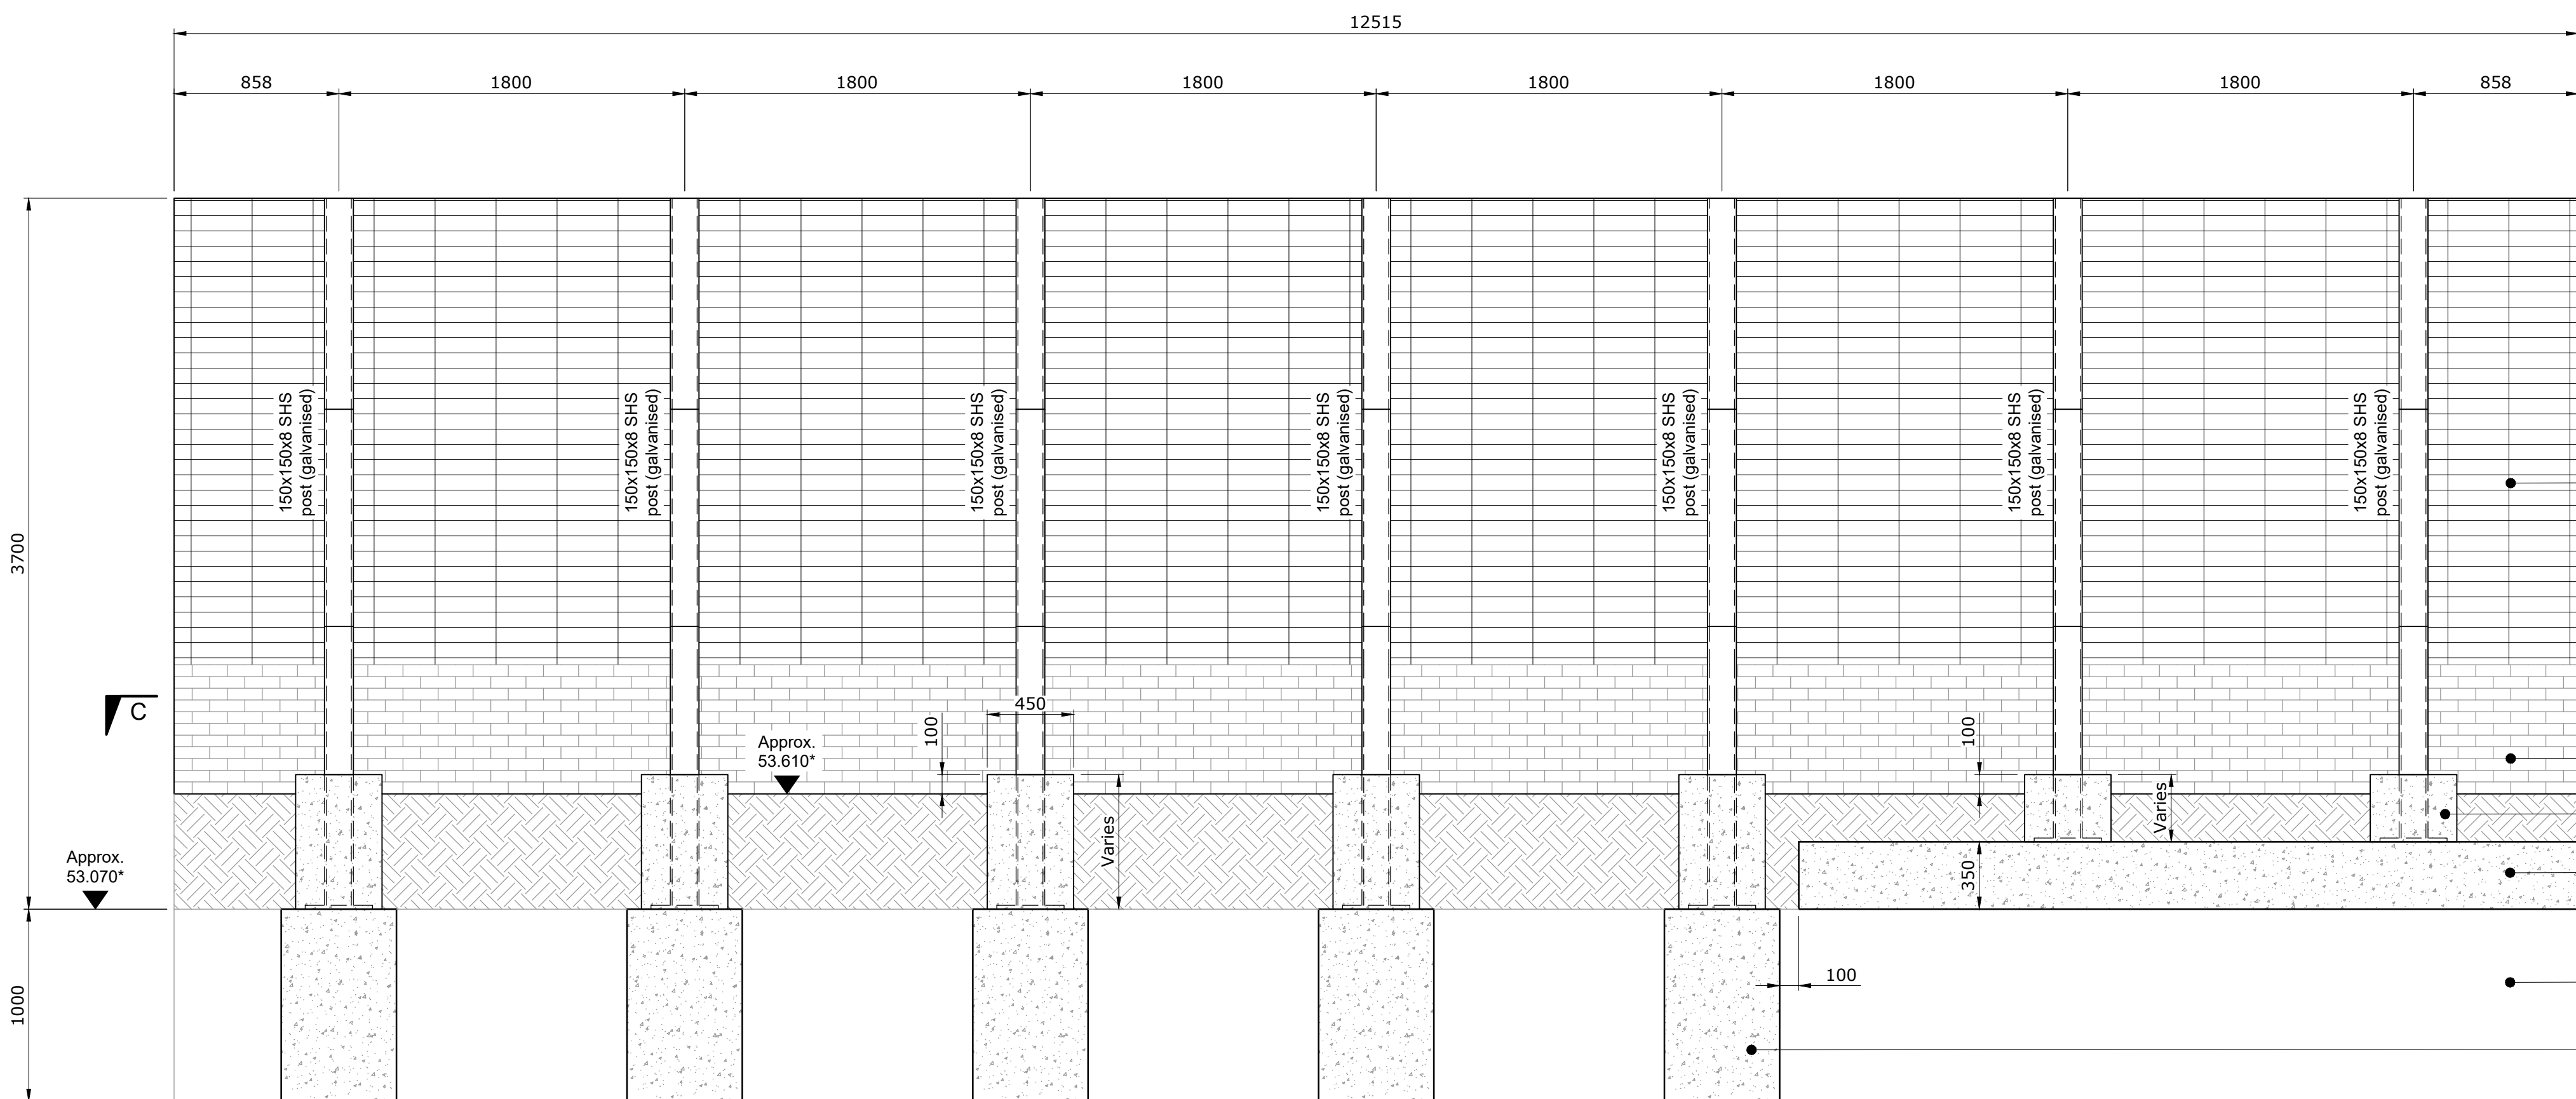

Proposed Wall Internal Elevation
(Scale 1:25)

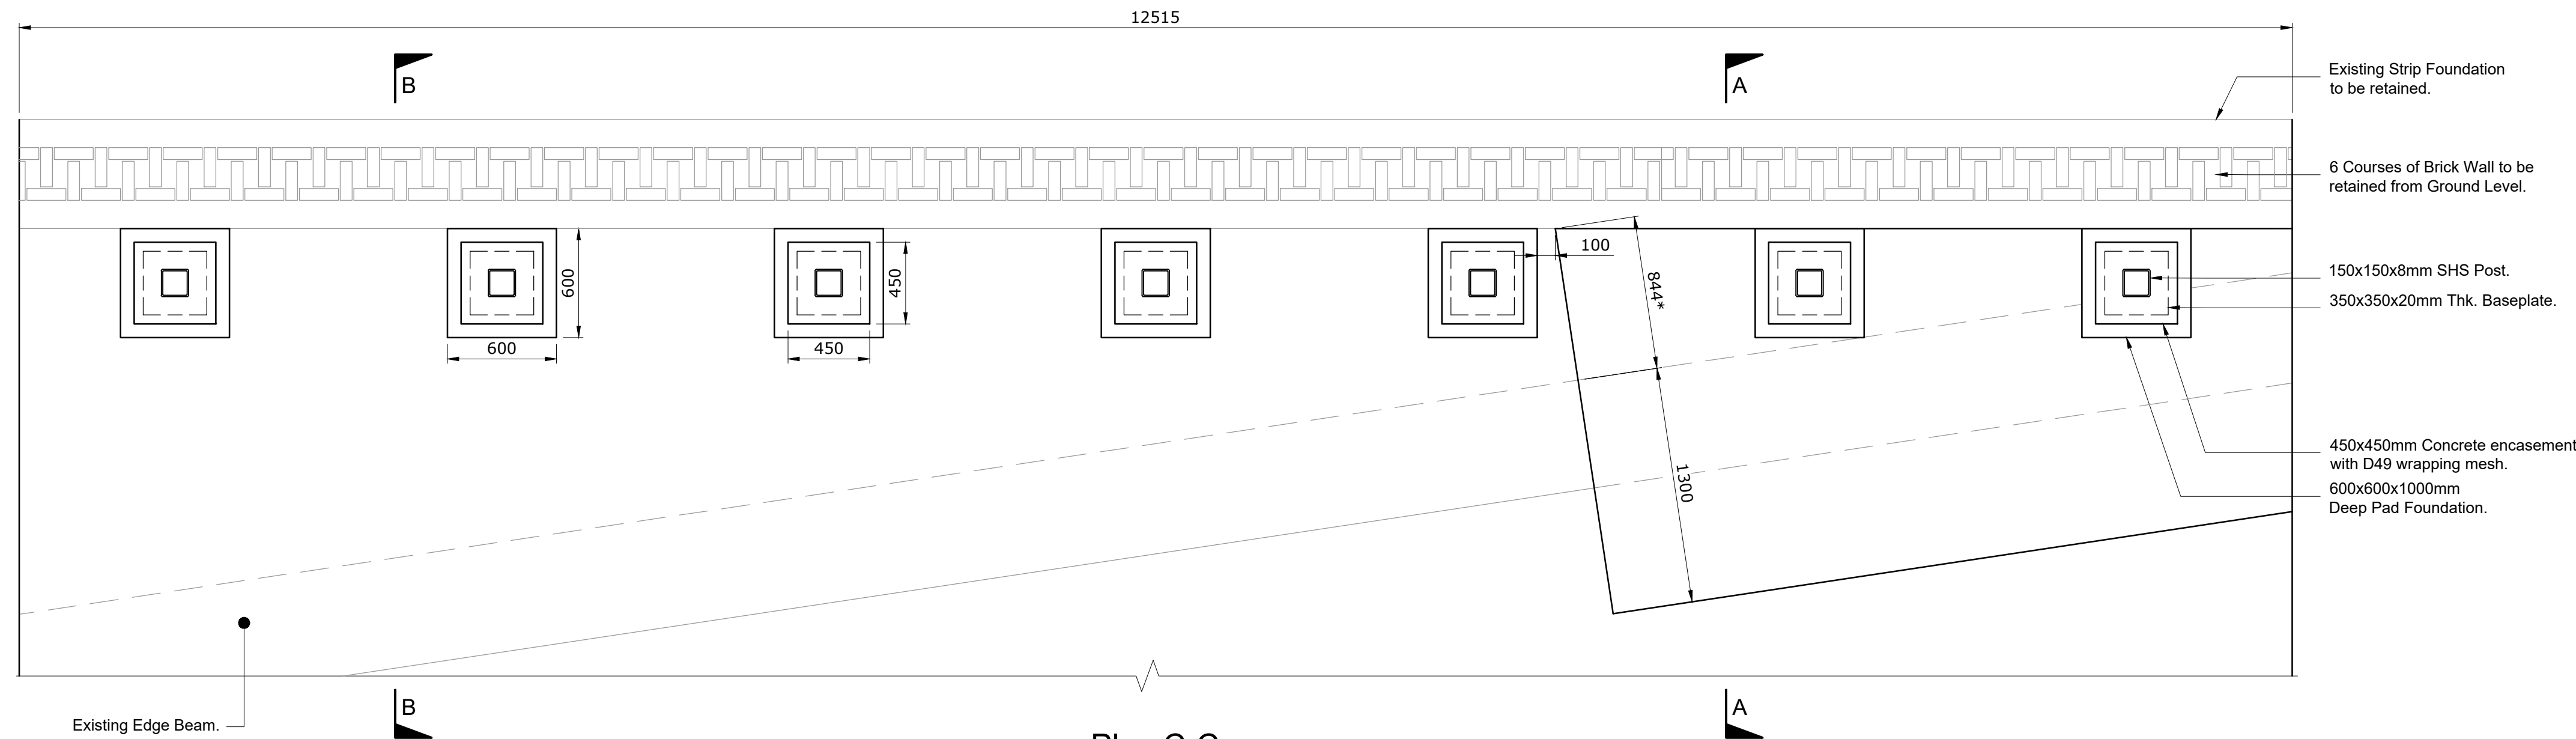


Plan C-C
(Scale 1:25)

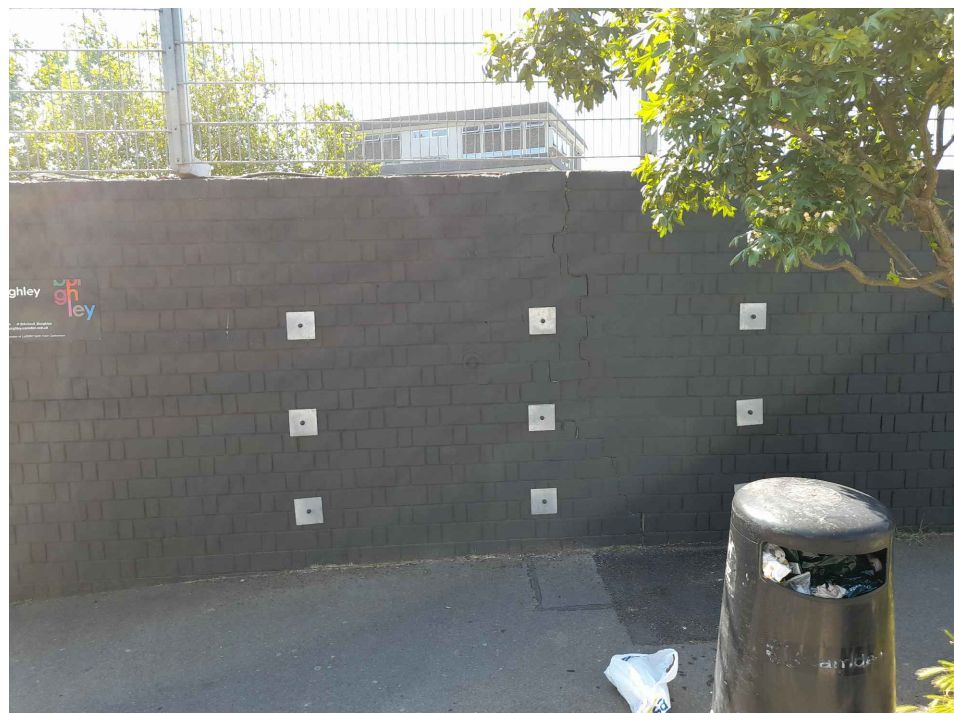


INTERNAL VIEW OF WALL
TO BE REBUILT

EXTERNAL VIEW OF WALL
TO BE REBUILT

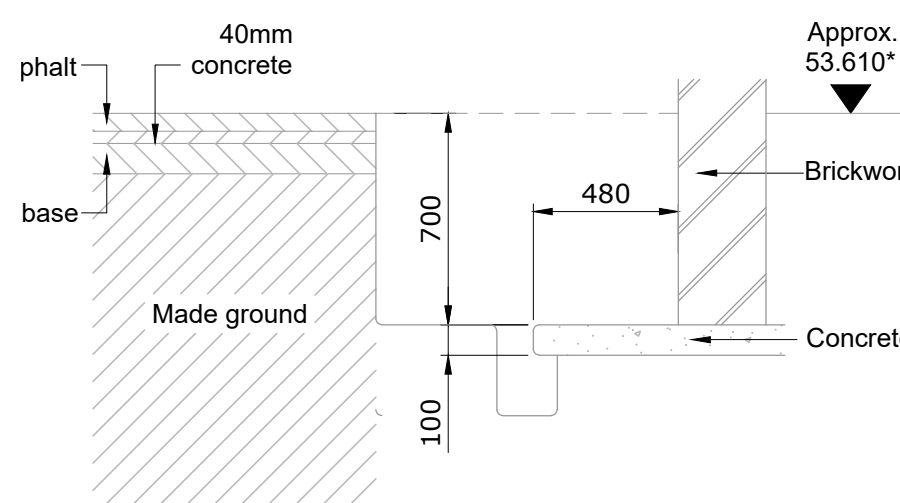

Section D-D
Through Trial Pit 3
(Scale 1:25)

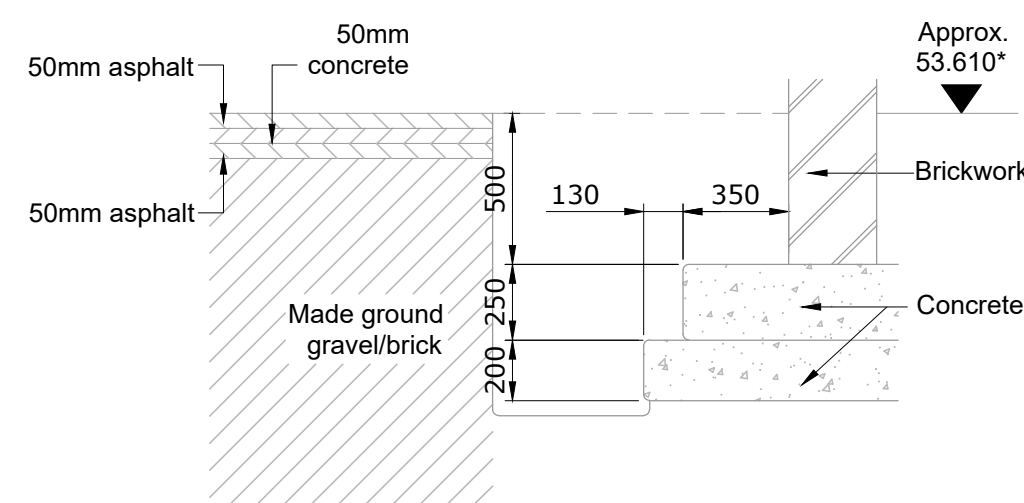


Section E-E
Through Trial Pit 2
(Scale 1:25)

ALL STEELWORK TO
BE GALVANIZED.

ALL LEVELS AND DIMENSIONS
MARKED THUS * TO BE CHECKED
ON SITE BY CONTRACTOR.

DEMOLITION SEQUENCE OF

- 1) Apply for pavement closure/ diversion on Churchill Road
- 2) Demolition - provide safety and security temporary hoarding to site areas
- 3) Remove all stud posts fixed to masonry and high level fencing
- 4) Carefully remove whole masonry panels
- 5) Works to be carried out by competent contractor

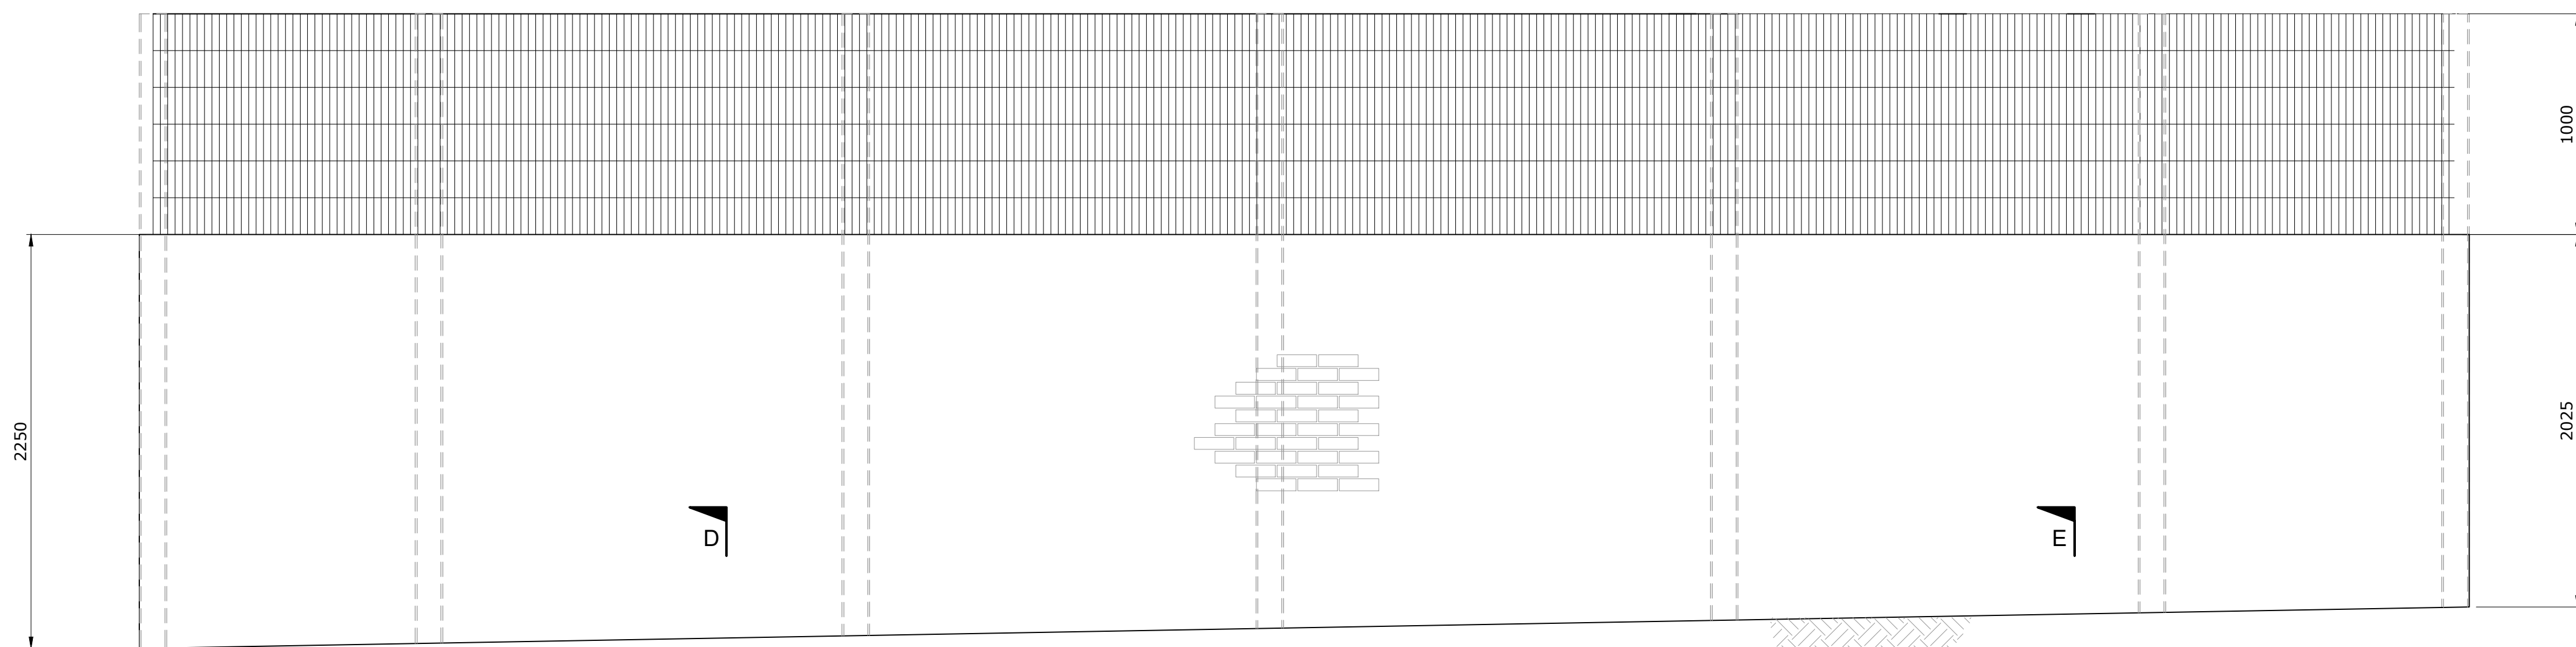

Existing Wall External Elevation
(Scale 1:25)

C07	06.02.24	KC	JB	Revised as clouded
C06	30.08.23	KC	JB	Revised as clouded
C05	11.06.23	KC	JB	Revised as clouded
C04	01.06.23	JI	JB	Wall construction revised
C03	14.04.23	JI	JB	Wall construction revised
C02	15.09.22	KC	JB	Wall construction revised
C01	25.07.22	KC	JB	Construction issue
Rev	Date	By	CHK	Comment



FRANKHAM

Frankham Consultancy Group Limited
E: enquire@frankham.com

SIDCUP OFFICE Irene House Five Arches Business Park Maldstone Road Sidcup, Kent DA14 5AB T: 020 8389 7777	OXFORD OFFICE Wootton Business Park Besselsleigh Road Wootton, Abingdon Oxfordshire OX13 6FD T: 01865 322500
---	--

Client: London Borough Of Camden

Project Title:

Acland Burghley School

Drawing Title

Boundary Wall at Entrance to Car Park

Status: CONSTRUCTION ISSUE

Drawn By:	Designed By:	Checked By:	Approved By:
KG	AA	JD	GI

Original Issue Date: 25/07/2022	Scale @ A0: As shown
------------------------------------	-------------------------

Job No/ File Ref		Originator	Zone	Level
226549		FCG	ST	EL
Type	Discipline	Number	Suitability	Revision
DR	S	4321	D3	C07