



SECTION A-A - DEMOLITION 1:200

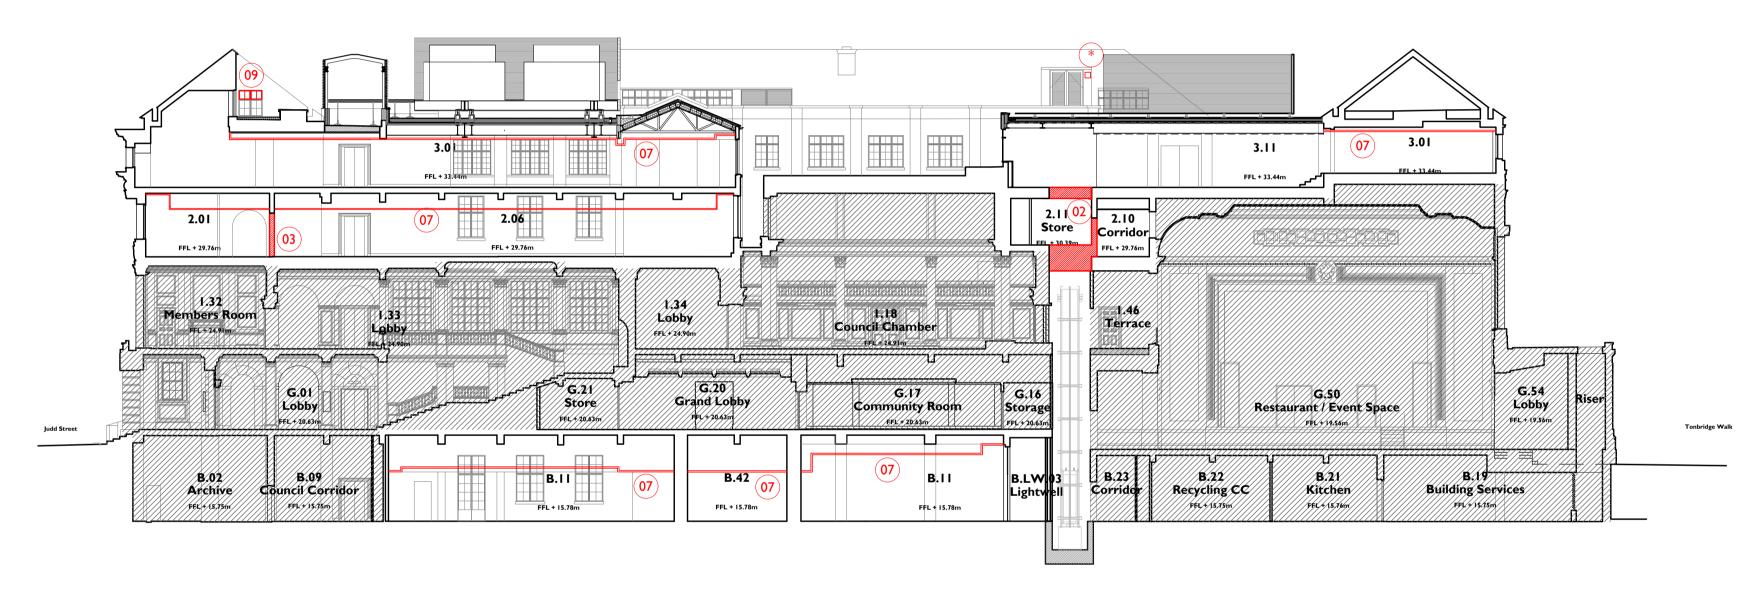

SECTION E-E - DEMOLITION 9120 1:200

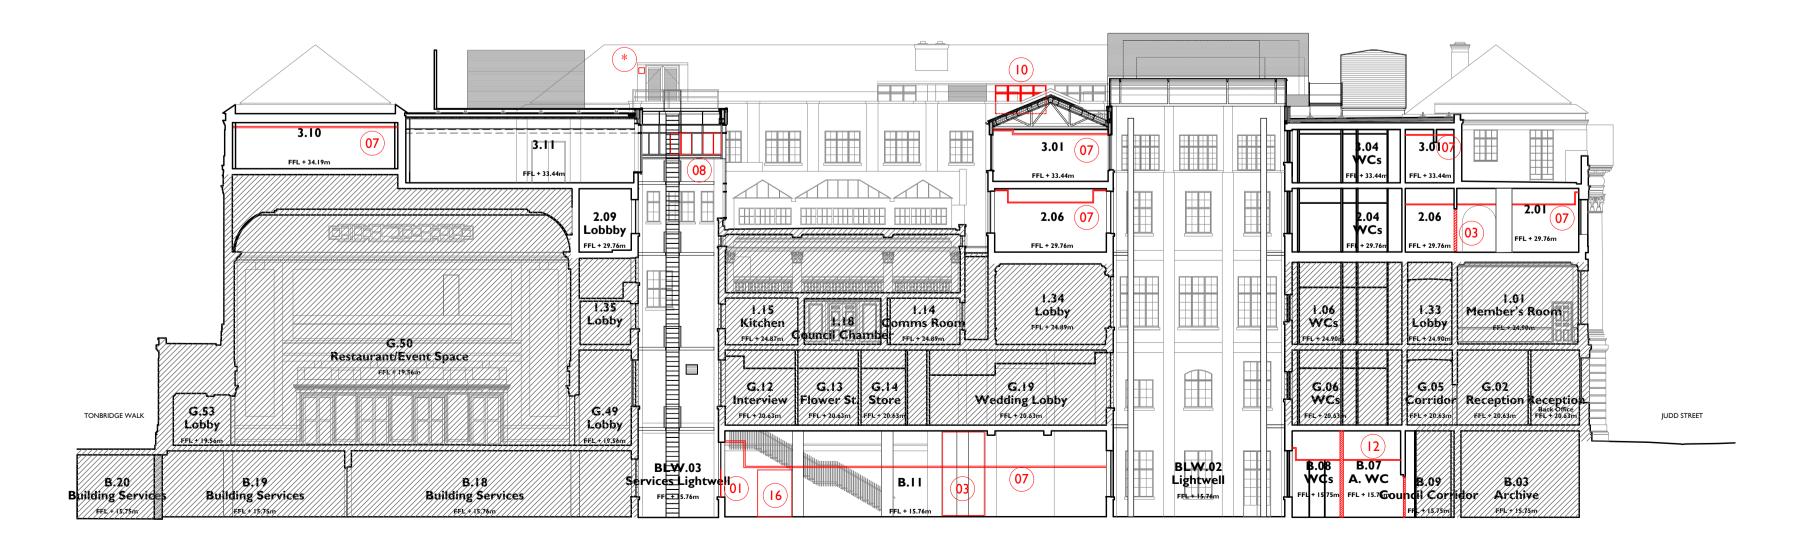

**SECTION F-F - DEMOLITION** 9120 1:200

Demolition Scope of Works

- 1. Alterations to existing windows and secondary glazing to allow for new ductwork connections into services light well.
- 2. Demolition of slab area between light well 3 & 4 to allow for the extension of PL 1 lift to second floor level (with lift overrun at Third Floor), and installation of dumbwaiter between third and fourth floor and services riser to third floor level. Wall to store 2.11 and new stair installed in base build to be demolished.
- 3. Opening to be formed in corridor wall. Bulkhead to be left above.


- 7. Removal of all new suspended ceilings to open office areas and corridors to allow for the introduction of newly designed ceiling layouts with feature
- 8. Removal of glazed panels within new curtain walling, to allow for new louvered panel to front and ducted connections to side to be installed.
- 9. Removal of glazing within existing window frames to allow for new ventilation louvres.
- 10. Removal of glazing within existing window frames to allow for new kitchen extract louvres.
- 12. Removal of accessible shower, WC and demolition of partitions for
- installation of 3no. additional WC's in B.08. Electric water heater moved.
- 13. Modern infills within vaults to be removed to allow for new.
- 16. Section of partition removed to provide connection to new service corridor.

Drawings are based on survey data and may not accurately represent what is physically present.

All dimensions are to be verified on site before proceeding with the

All dimensions are in millimetres unless noted otherwise.

Purcell shall be notified in writing of any discrepancies.

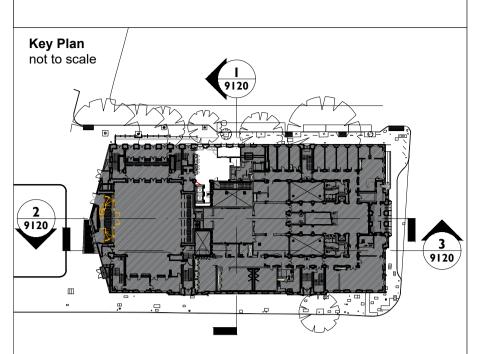

Proposed Works Key

**Demolition Element** 

Demolition Overhead

Consented but not built

Temporary Element

Area not included within application

(DX.00-0) Door Number

WX.00-0 Window Number

Opening in cheek of new lead faced dormer, installed within the base build, for extracts from L02 MVHR and kitchen

C01 | 19.02.24 | OB | NS | First Issue REV DATE BY CHK DESCRIPTION

II Bottaccio

Camden Town Hall Tenant Fitout

**JOB NUMBER** 

**PURCELL** 

242931

**DEMOLITION SECTIONS** 

SIZE SCALE

A1L 1:200

REV SUITABILITY/REASON FOR ISSUE **C01 A3 - Spatial Coordination Approved** 

DRAWING NUMBER 242931-PUR-02-XX-DR-A-9120

PURCELL® IS THE REGISTERED TRADE NAME FOR PURCELL ARCHITECTURE LTD AND ALL SUBSIDIARY COMPANIES AND IS REGISTERED IN THE UNITED KINGDOM, EUROPEAN UNION, HONG KONG, CHINA AND AUSTRALIA. © PURCELL 2024. www.purcelluk.com