




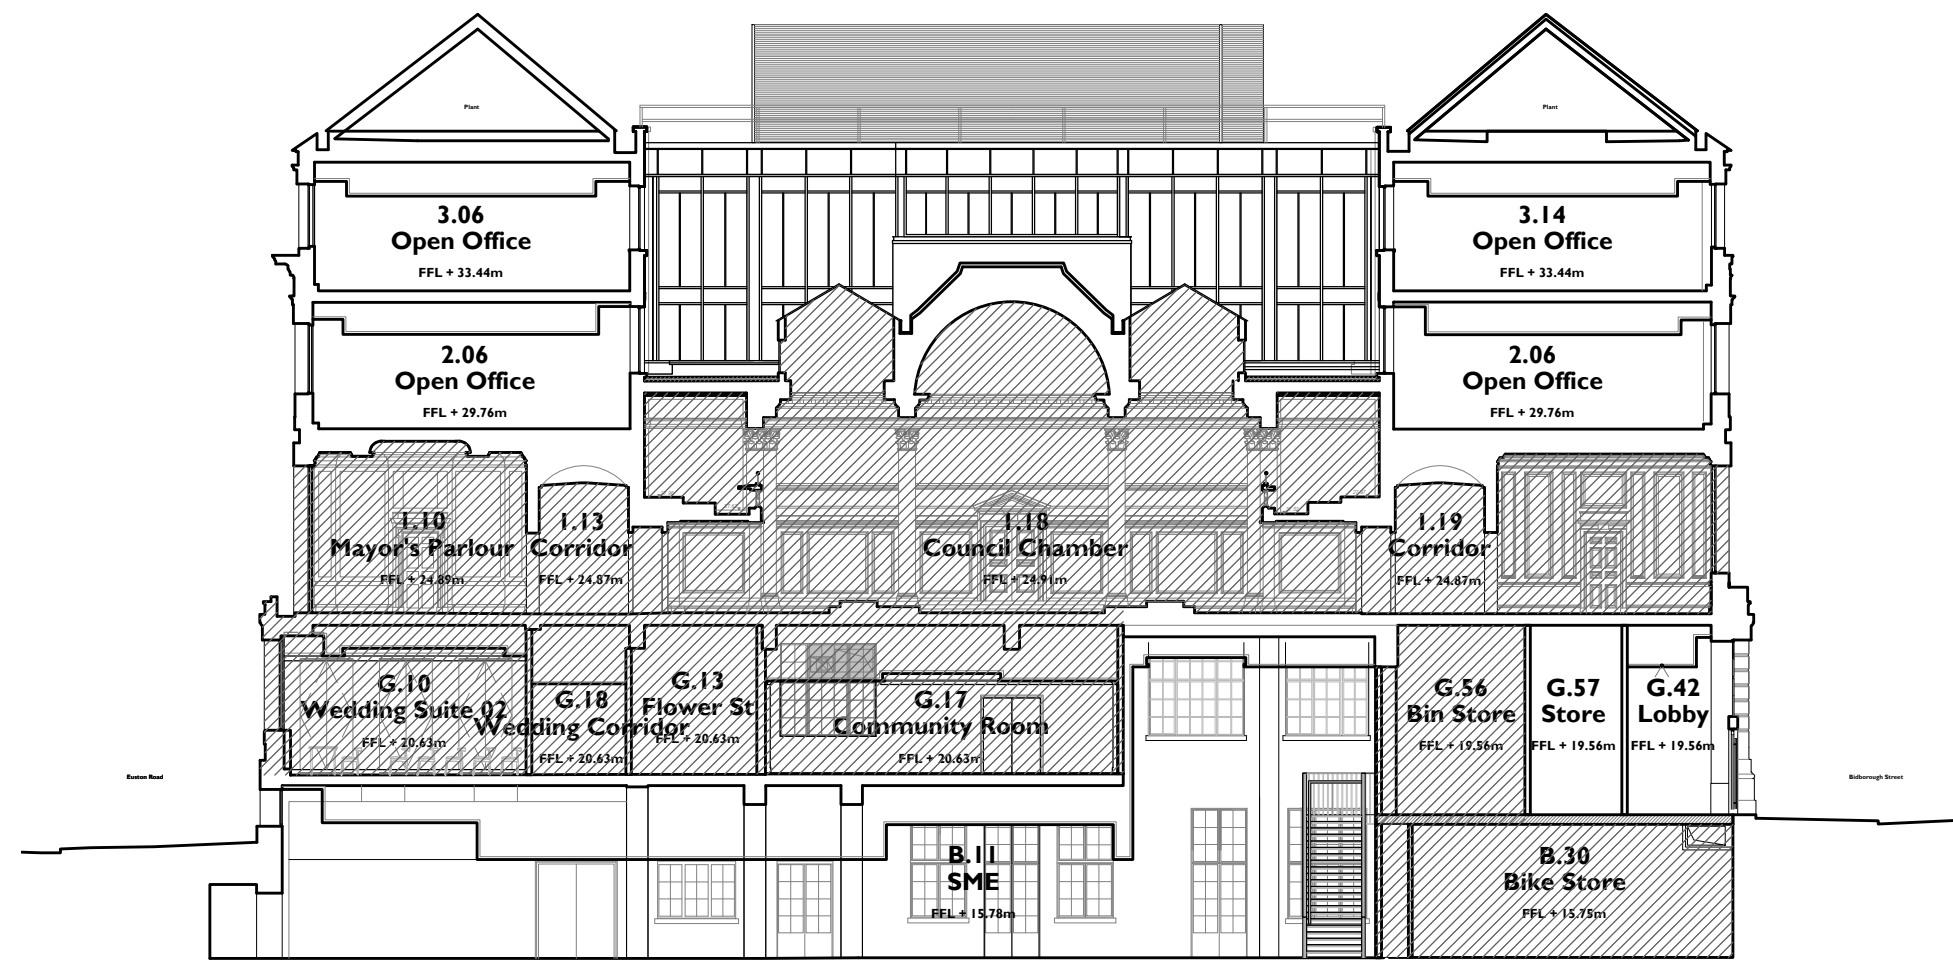

1 SECTION A-A - EXISTING
9020 1:200

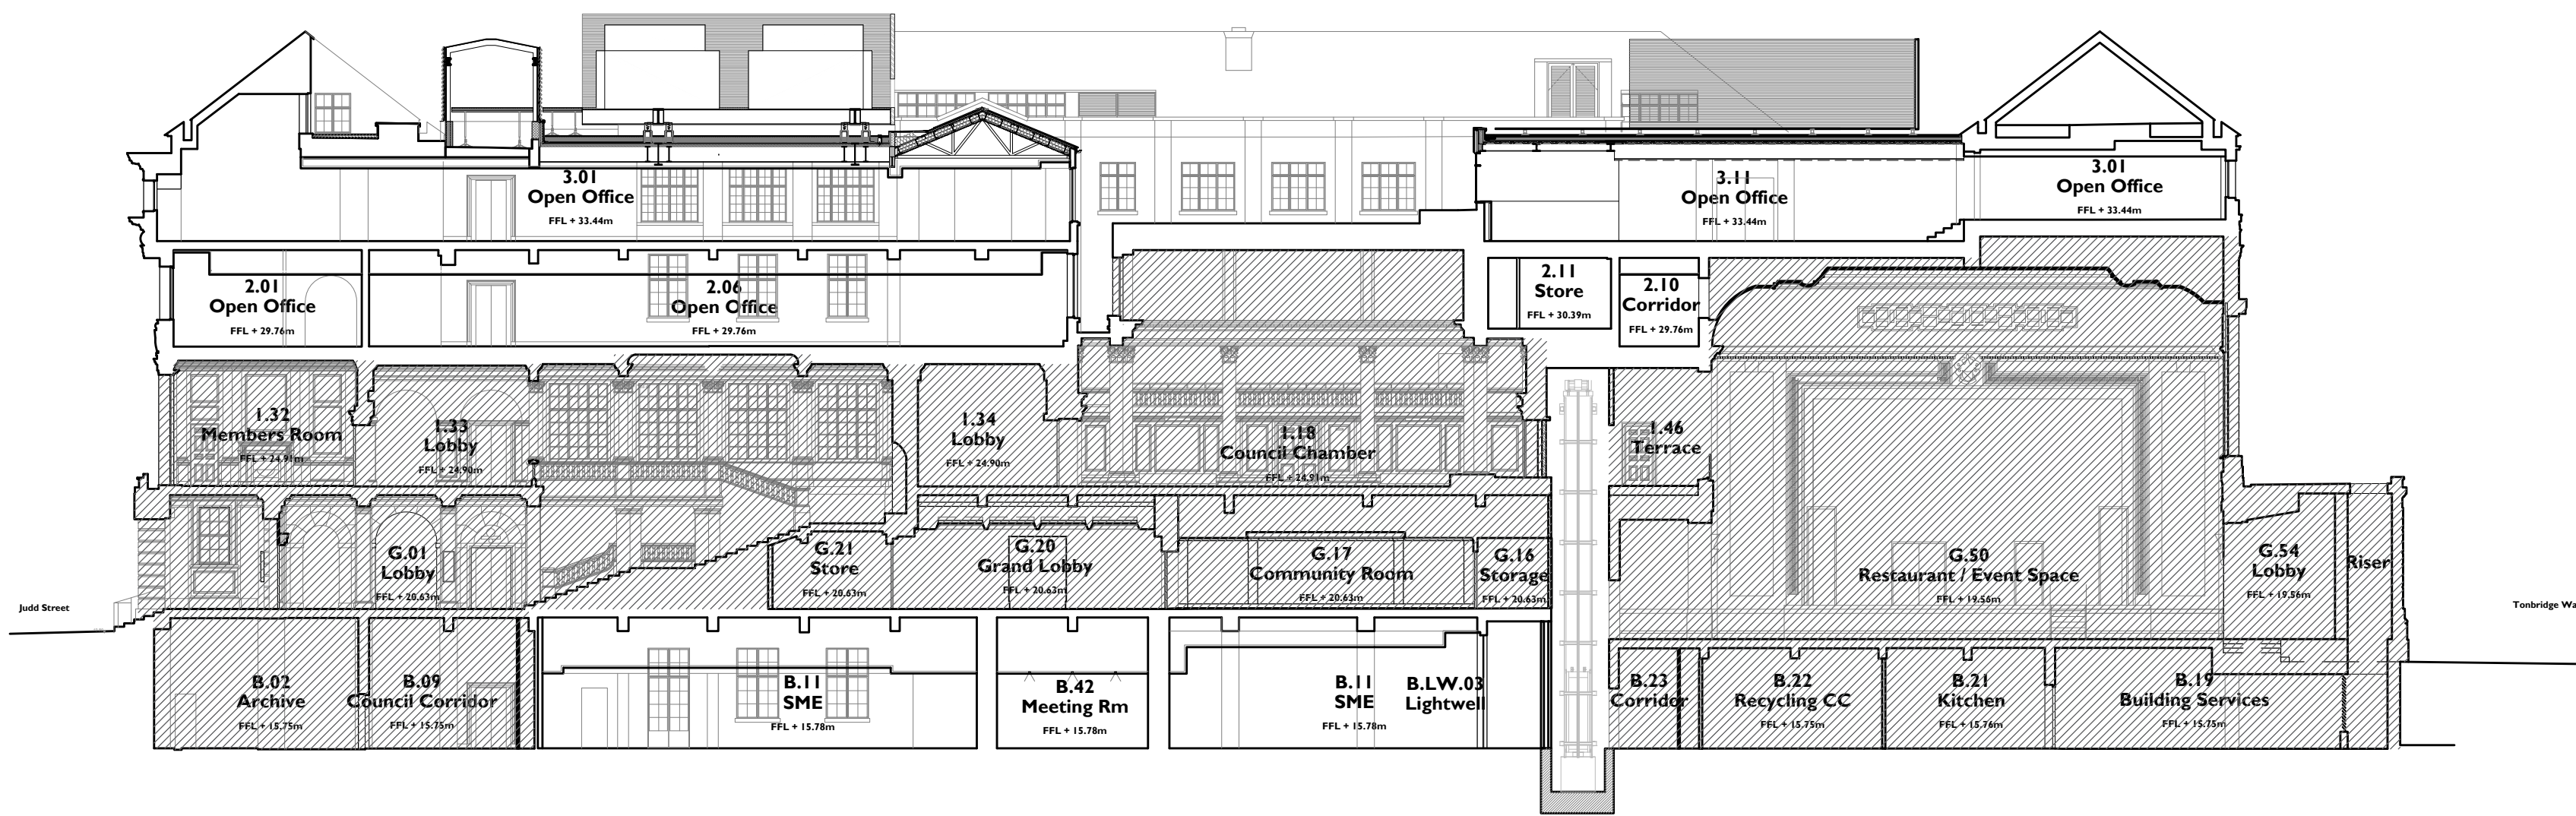

2 SECTION E-E - EXISTING
9020 1:200

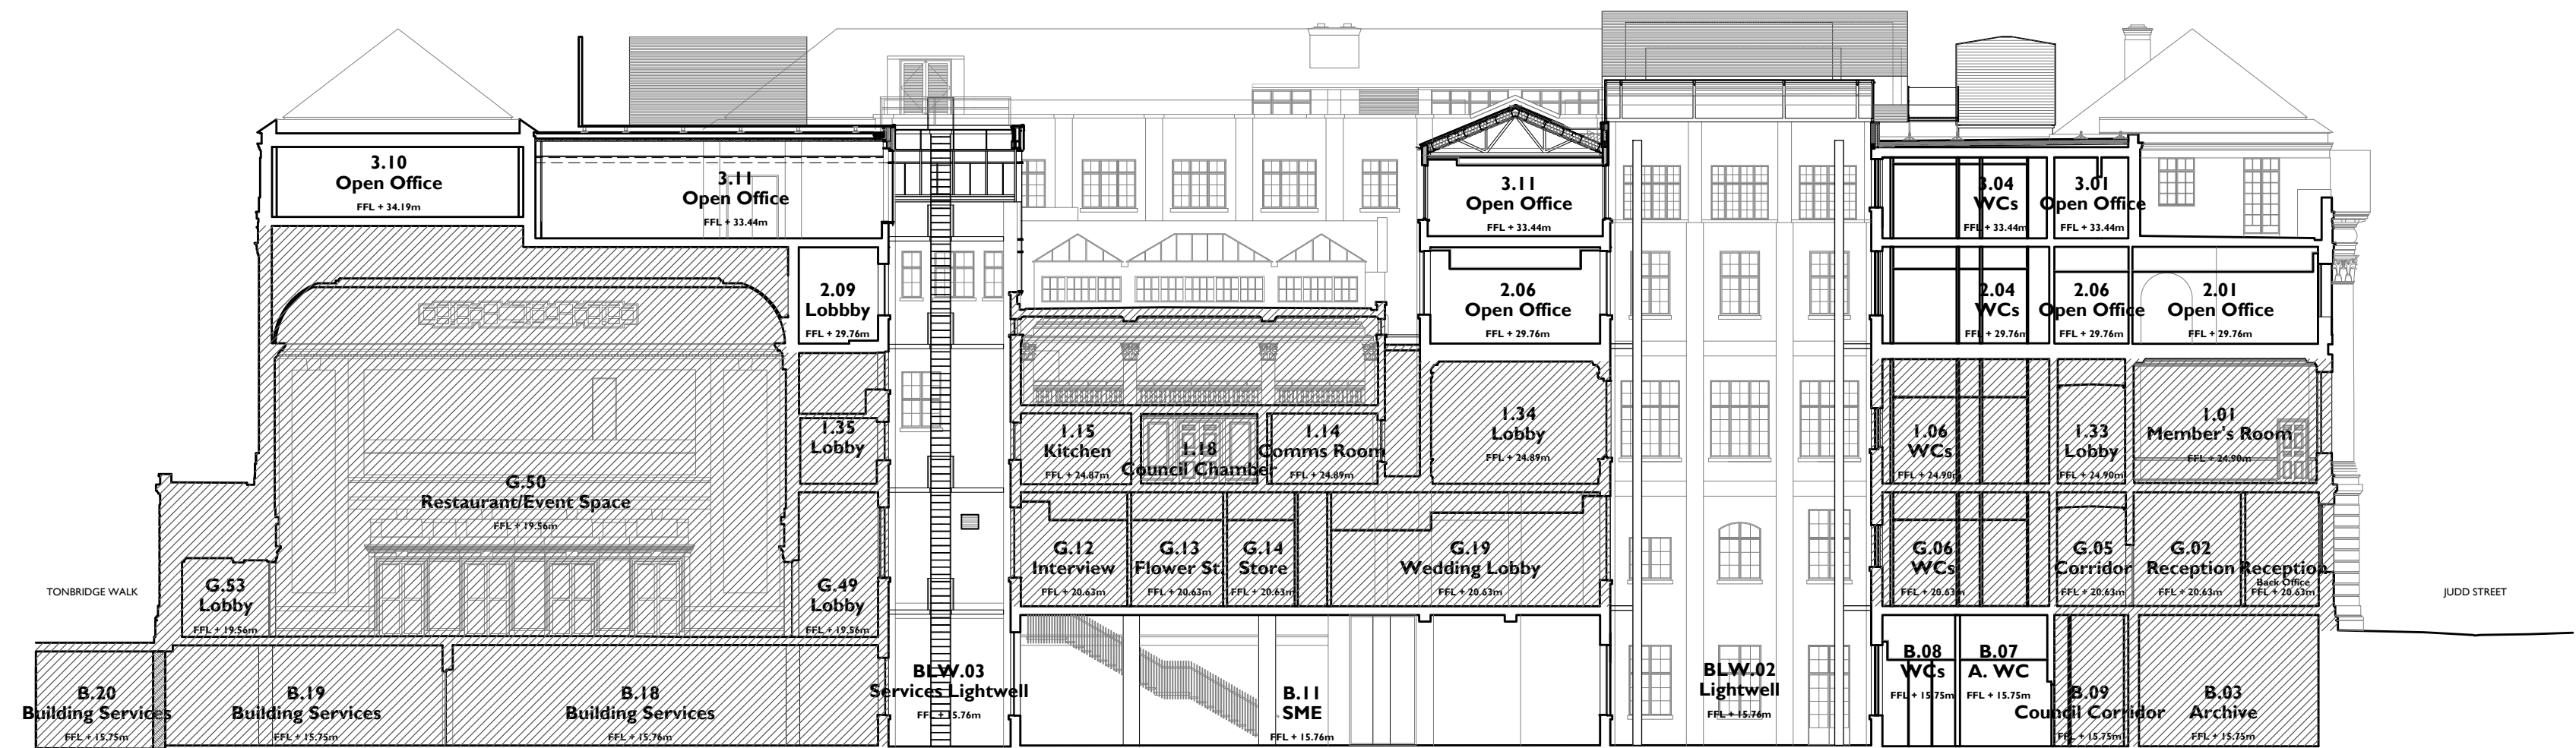

3 SECTION F-F - EXISTING
9020 1:200

Notes:


Drawings are based on survey data and may not accurately represent what is physically present.

All dimensions are to be verified on site before proceeding with the work.

All dimensions are in millimetres unless noted otherwise.

Purcell shall be notified in writing of any discrepancies.

Key Plan not to scale

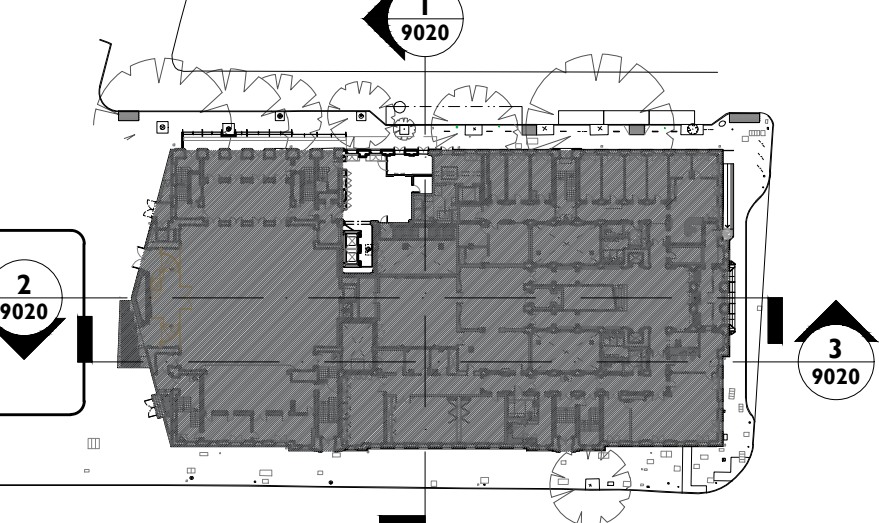

Proposed Works Key

- Proposed Element
- Demolition Element
- Demolition Overhead
- Consented but not built
- Temporary Element
- Area not included within application
- Window Number
- Door Number

C01	19.02.24	TF	OB	First Issue
REV	DATE	BY	CHK	DESCRIPTION

CLIENT
Il Bottaccio
PROJECT
Camden Town Hall Tenant Fitout

JOB NUMBER
242931

TITLE
EXISTING SECTIONS

SIZE SCALE
A1L 1:200

REV SUITABILITY/REASON FOR ISSUE
C01 A3 - Spatial Coordination Approved

DRAWING NUMBER
242931-PUR-01-XX-M2-A-0020

PURCELL® IS THE REGISTERED TRADE NAME FOR PURCELL ARCHITECTURE LTD AND ALL SUBSIDIARY COMPANIES AND IS REGISTERED IN THE UNITED KINGDOM, EUROPEAN UNION, HONG KONG, CHINA AND AUSTRALIA. © PURCELL, 2024. www.purcelluk.com

