


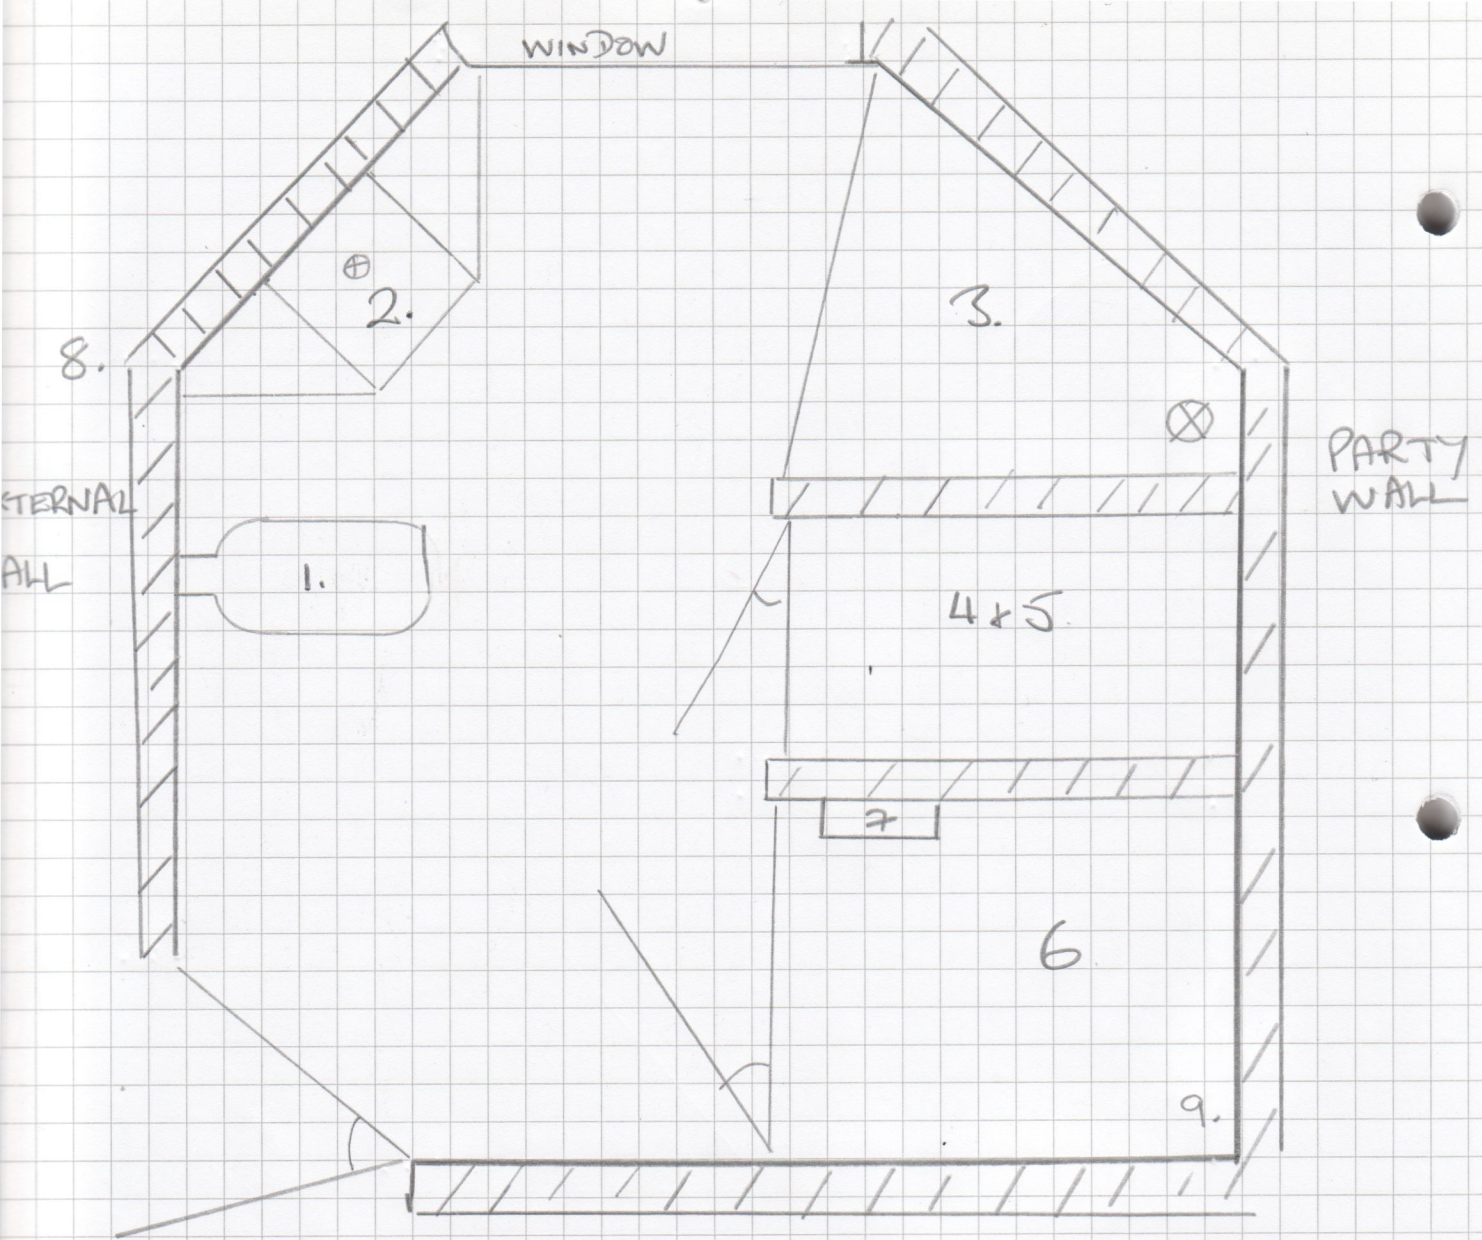

PLAN 2. PROPOSED BATHROOM LAYOUT (REVISED)

APPLICATION REF 2023/4667/L

GRANTED 19 DEC 2023

SCALE 1:20

FLAT 4 70 GREAT RUSSELL ST WC1B 3BN

1. TOILET

2. HAND BASIN

3. SHOWER

4. & 5. WASHING MACHINE
+ TUMBLE DRIER IN NEW
CUPBOARD

6. GLEDHILL PULSACOIL
WATER HEATER

7. MAIN CIRCUIT BOARD

8. EXTERNAL FOUL WATER
DOWNPIPE.

9. GREY WATER OUTLET.