



Guestroom and front of house fixtures and fittings are for information only.
Locations of casegoods, ensuite sanitaryware etc should be in accordance with
Interior Designers layouts and detailed setting out.

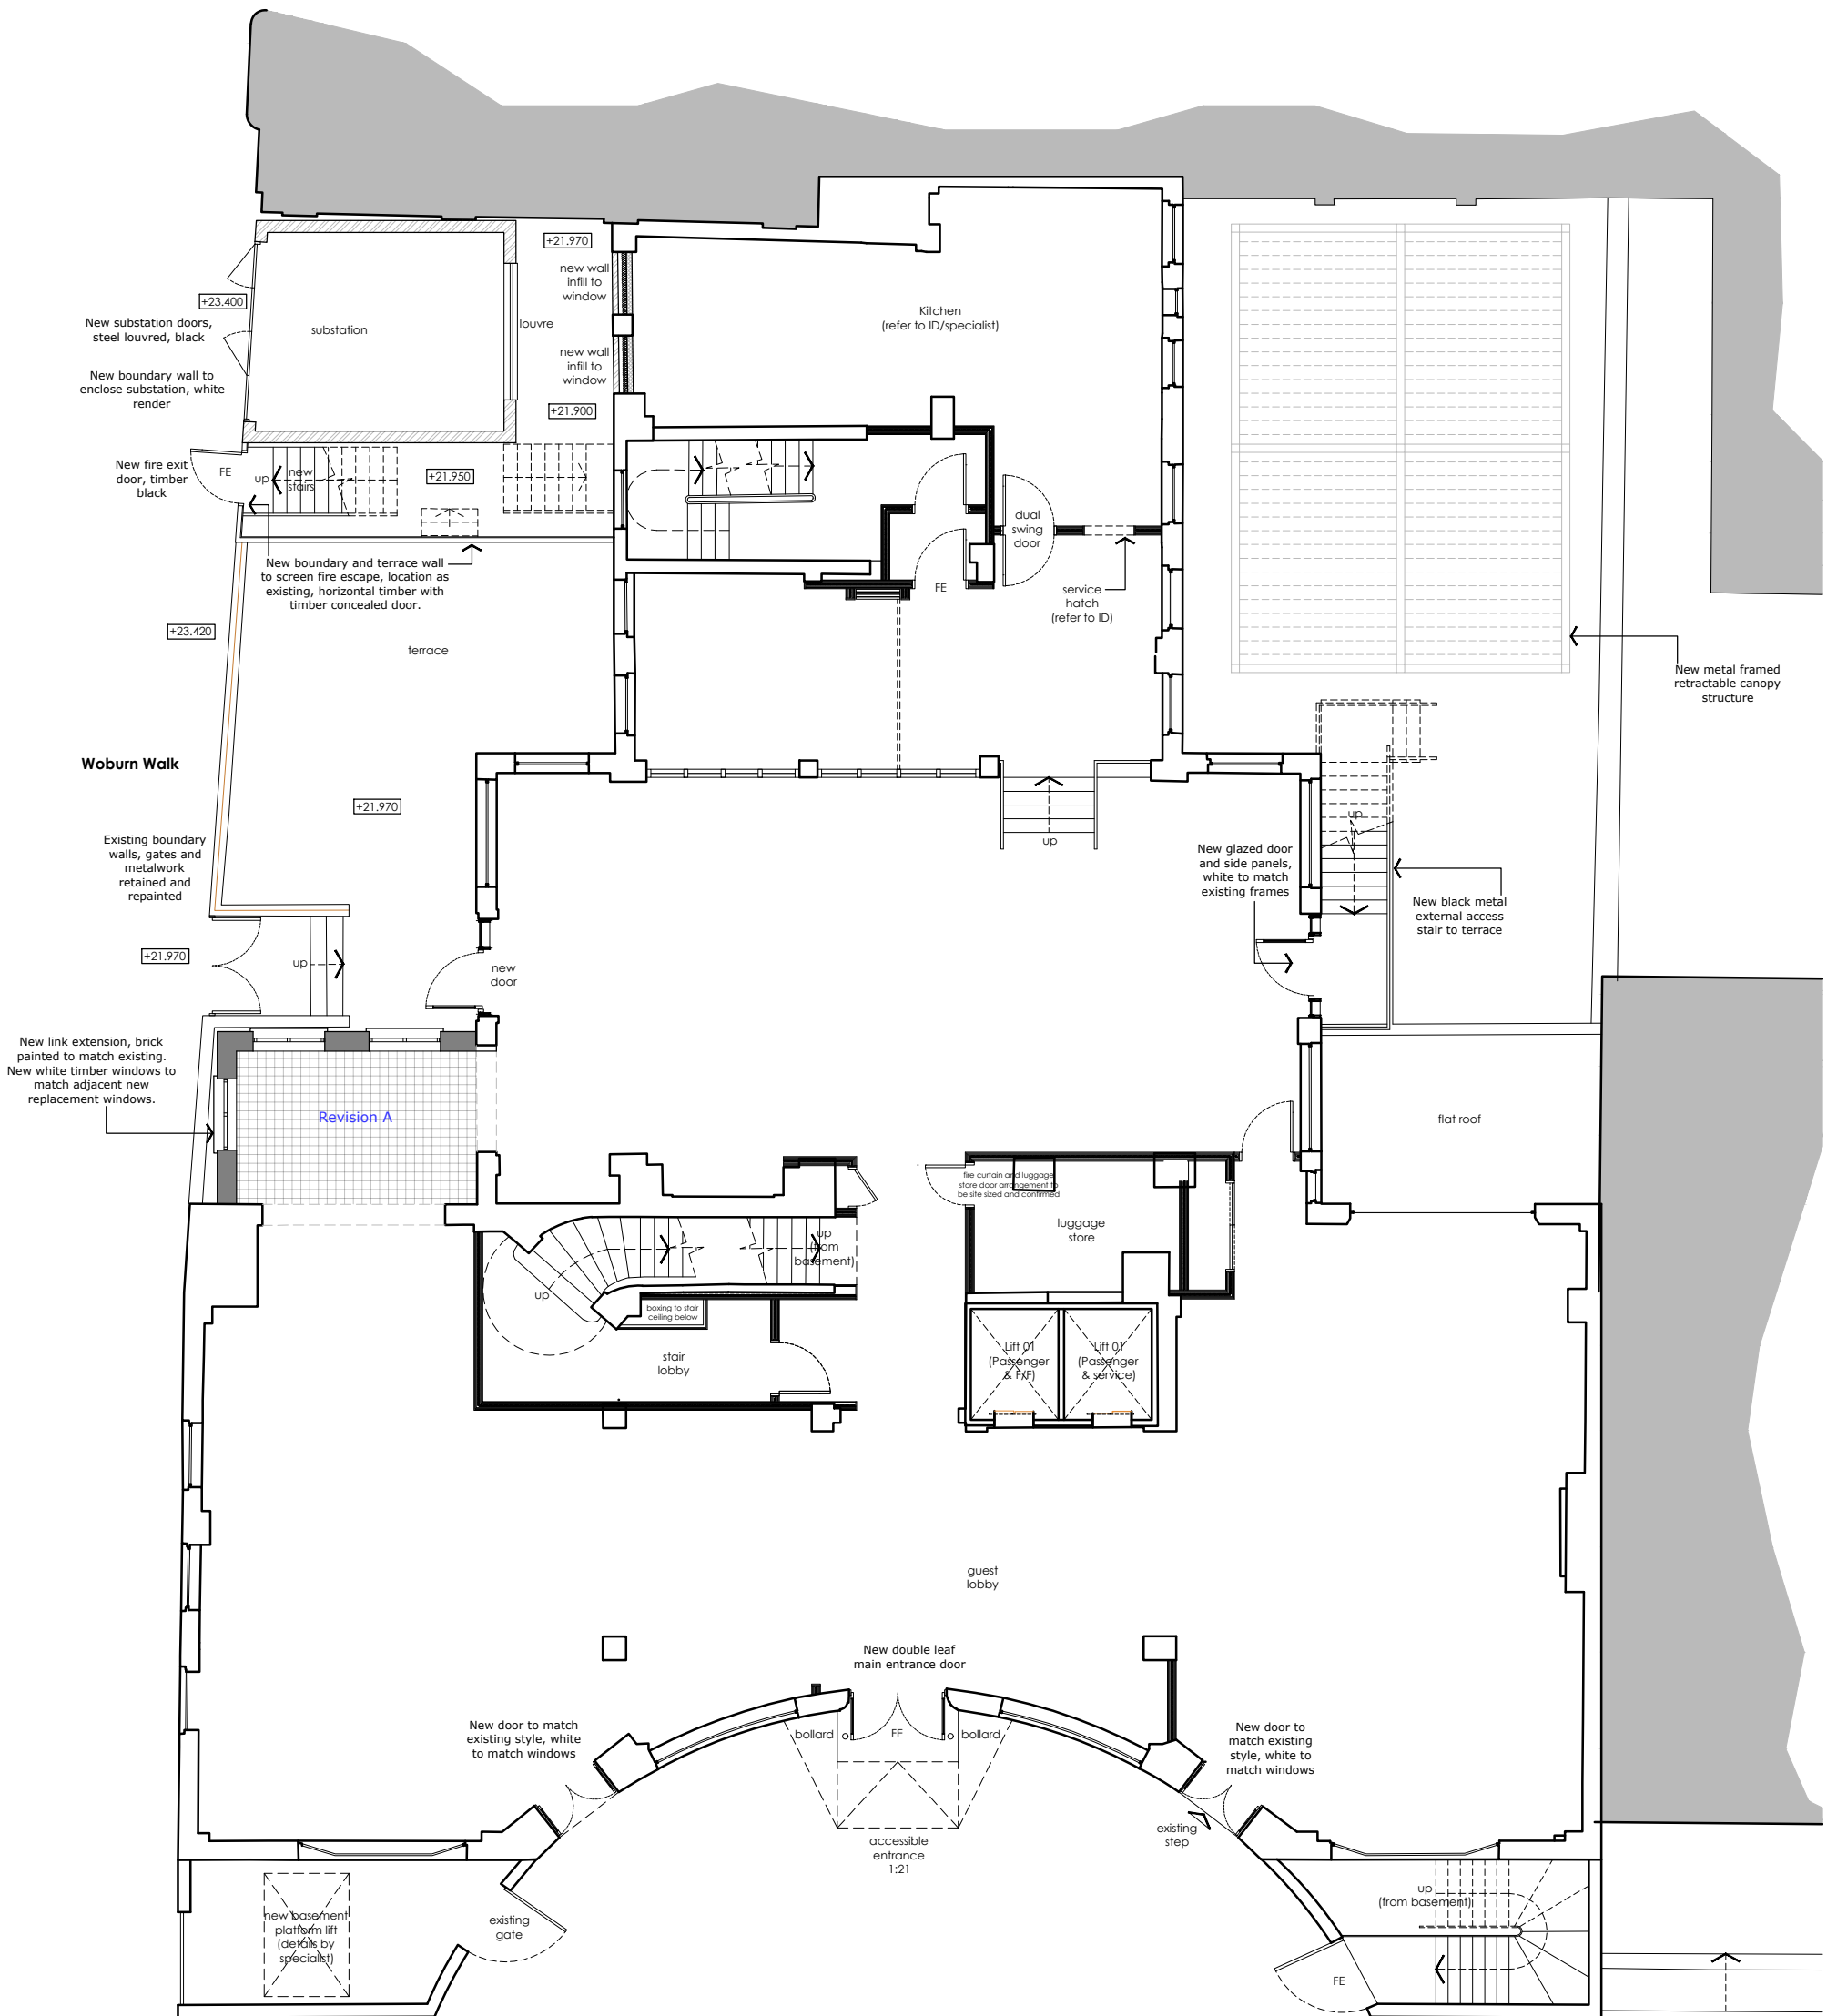

Upper Woburn Place

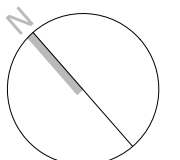

Do not scale from this drawing. If in doubt, ask.
This drawing is the property of maith design limited and must not be copied, reproduced or disclosed without written permission.

This drawing is based on third party measured survey information and any discrepancies within that information is not the responsibility of Maith Design.

Building survey information is to be confirmed as current and verified by independent Building Surveyor.

previous revisions	by:	date:
-- First Issue	MD	28.08.2023
A Linen store removed	MD	01.12.2023
B General update	MD	09.12.2023
C General update	MD	09.12.2023
D General update	MD	11.12.2023
E Link extension revised	MD	19.02.2024

suite 320-323
baltic chambers
50 wellington street
glasgow g2 6hj

0141 348 7700

office@maithdesign.com
www.maithdesign.com



project	0100 County Hotel Euston
client	Spendid Hospitality Group
drawing	Proposed Plan Ground Floor
scale @ A3	1:125
dwg number	PL541
revision	E
date	19.02.2024
status	Planning