



Do not scale from this drawing, except for planning purposes.
Check all dimensions on site.
Subject to survey.
Subject to site inspection.
Site boundary lines are indicative only.

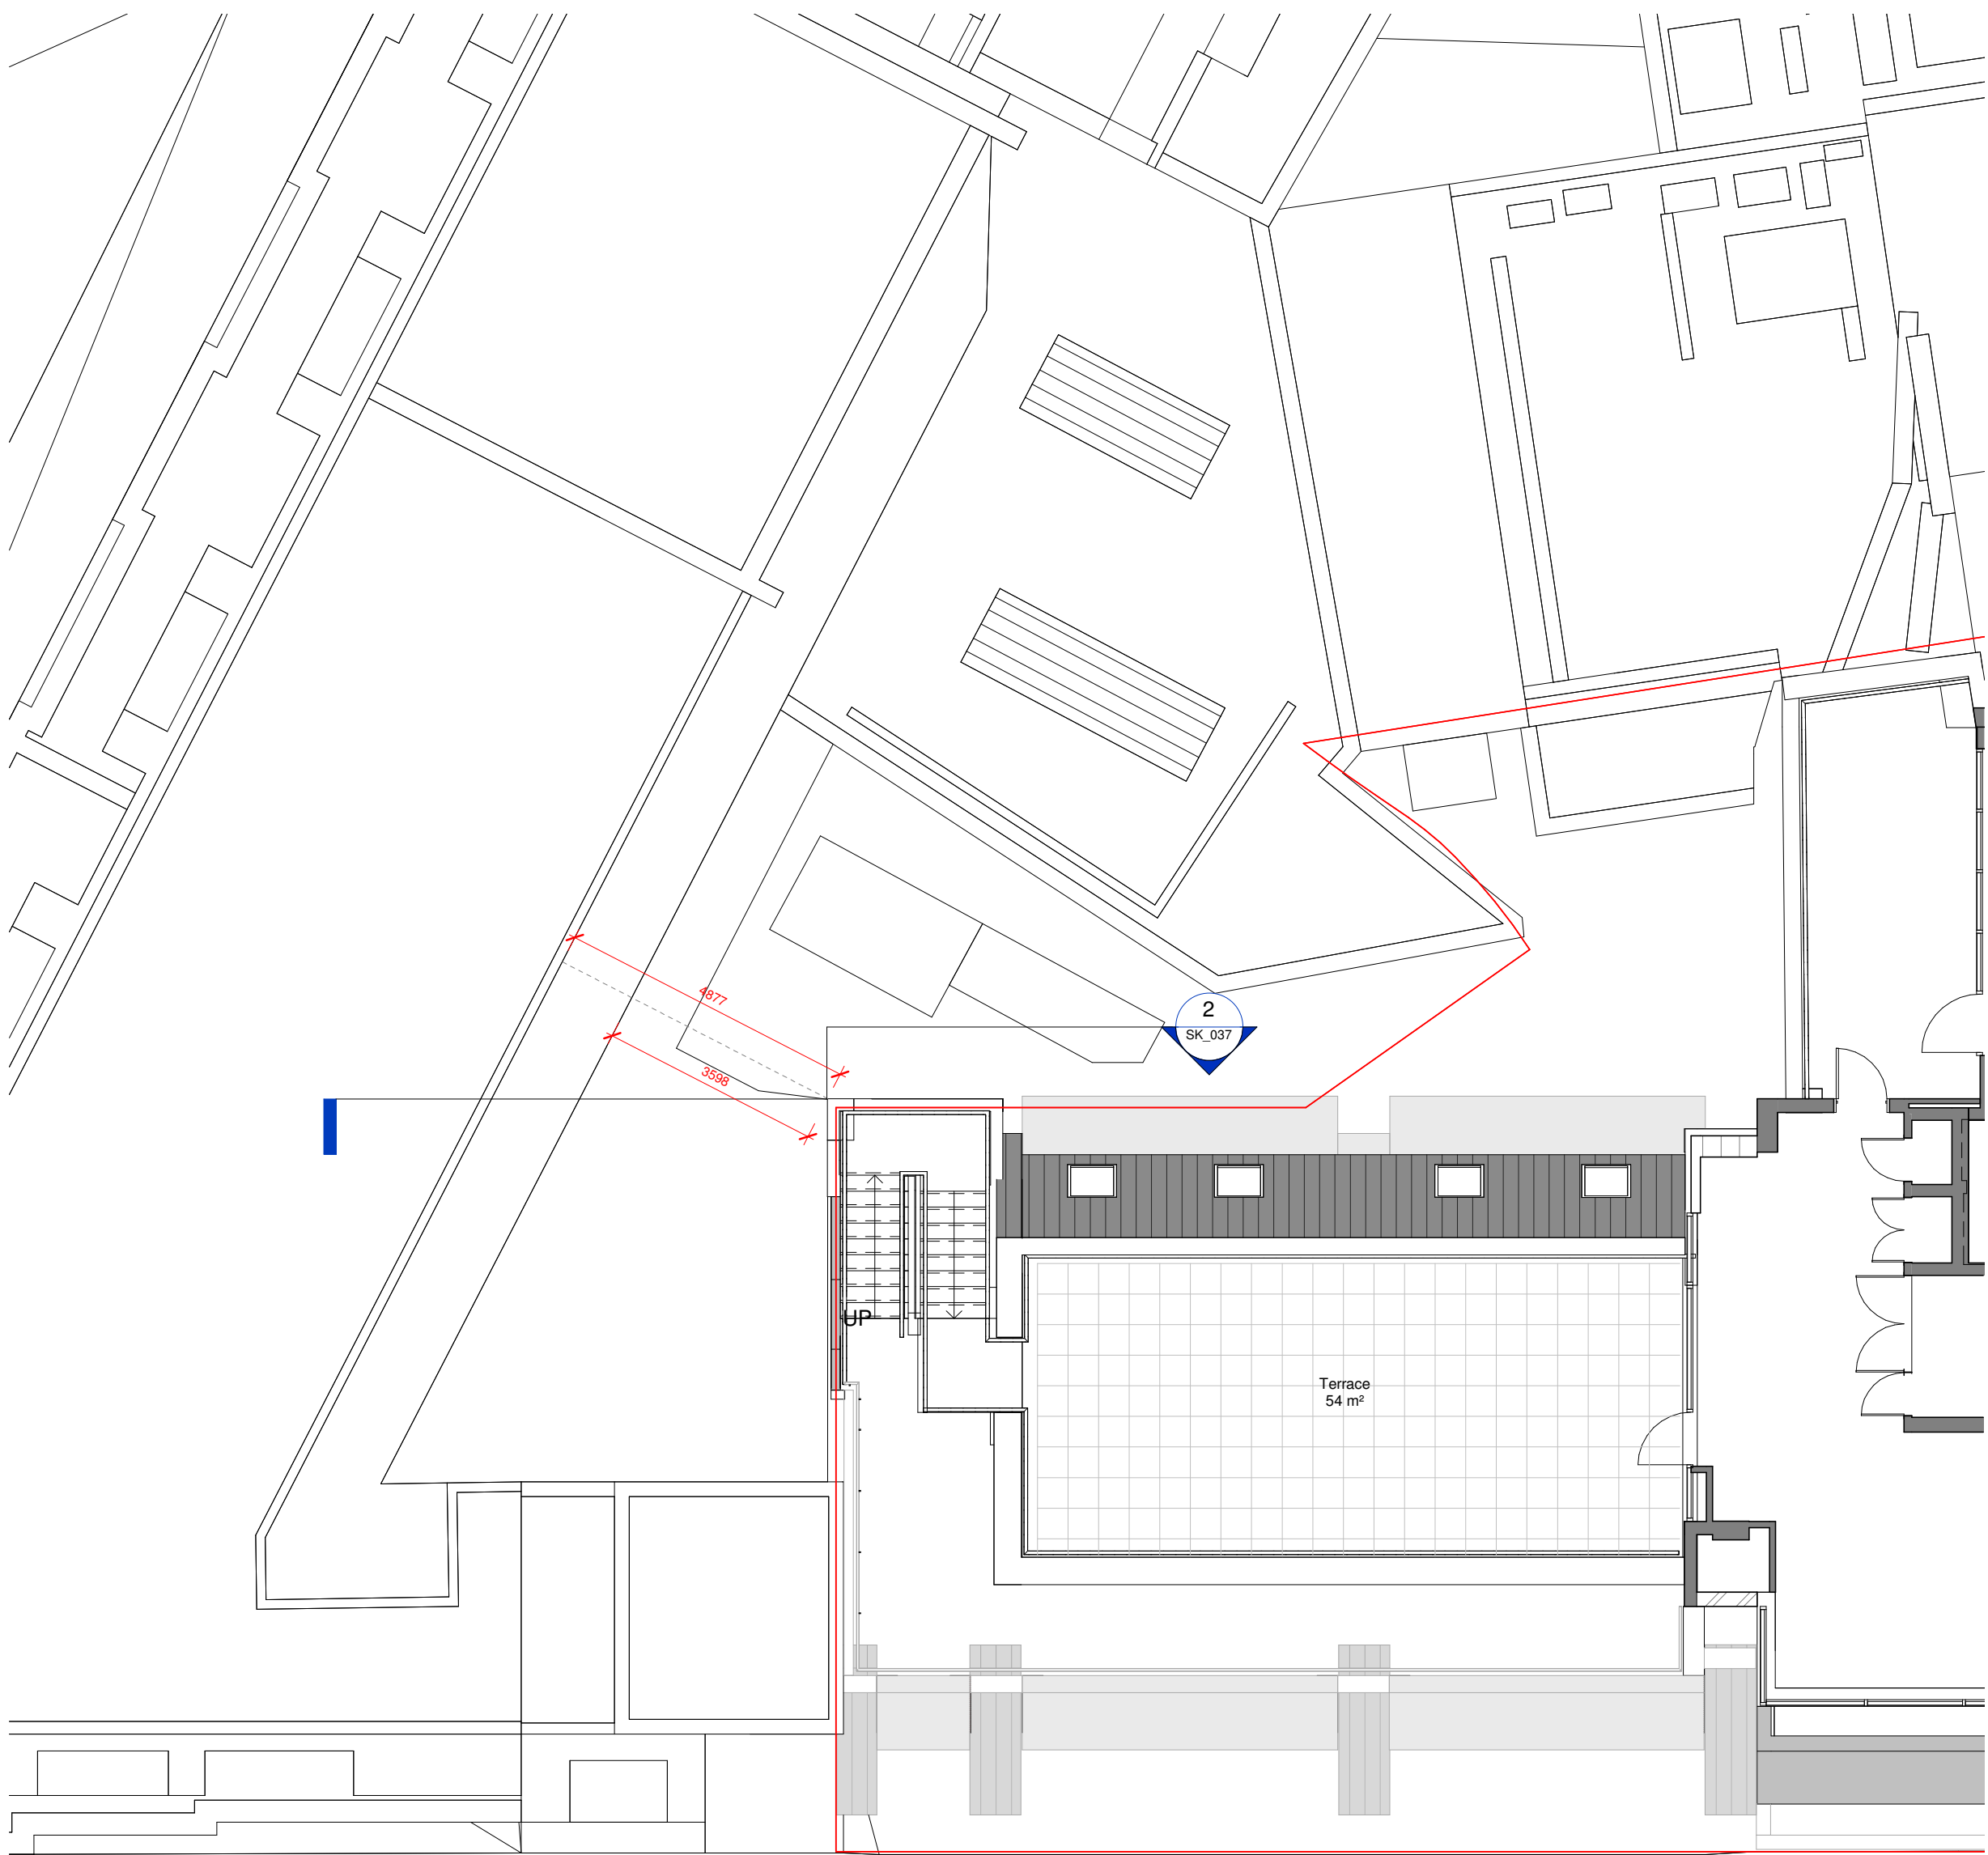

4 06 - Sixth Floor Terrace
1 : 100

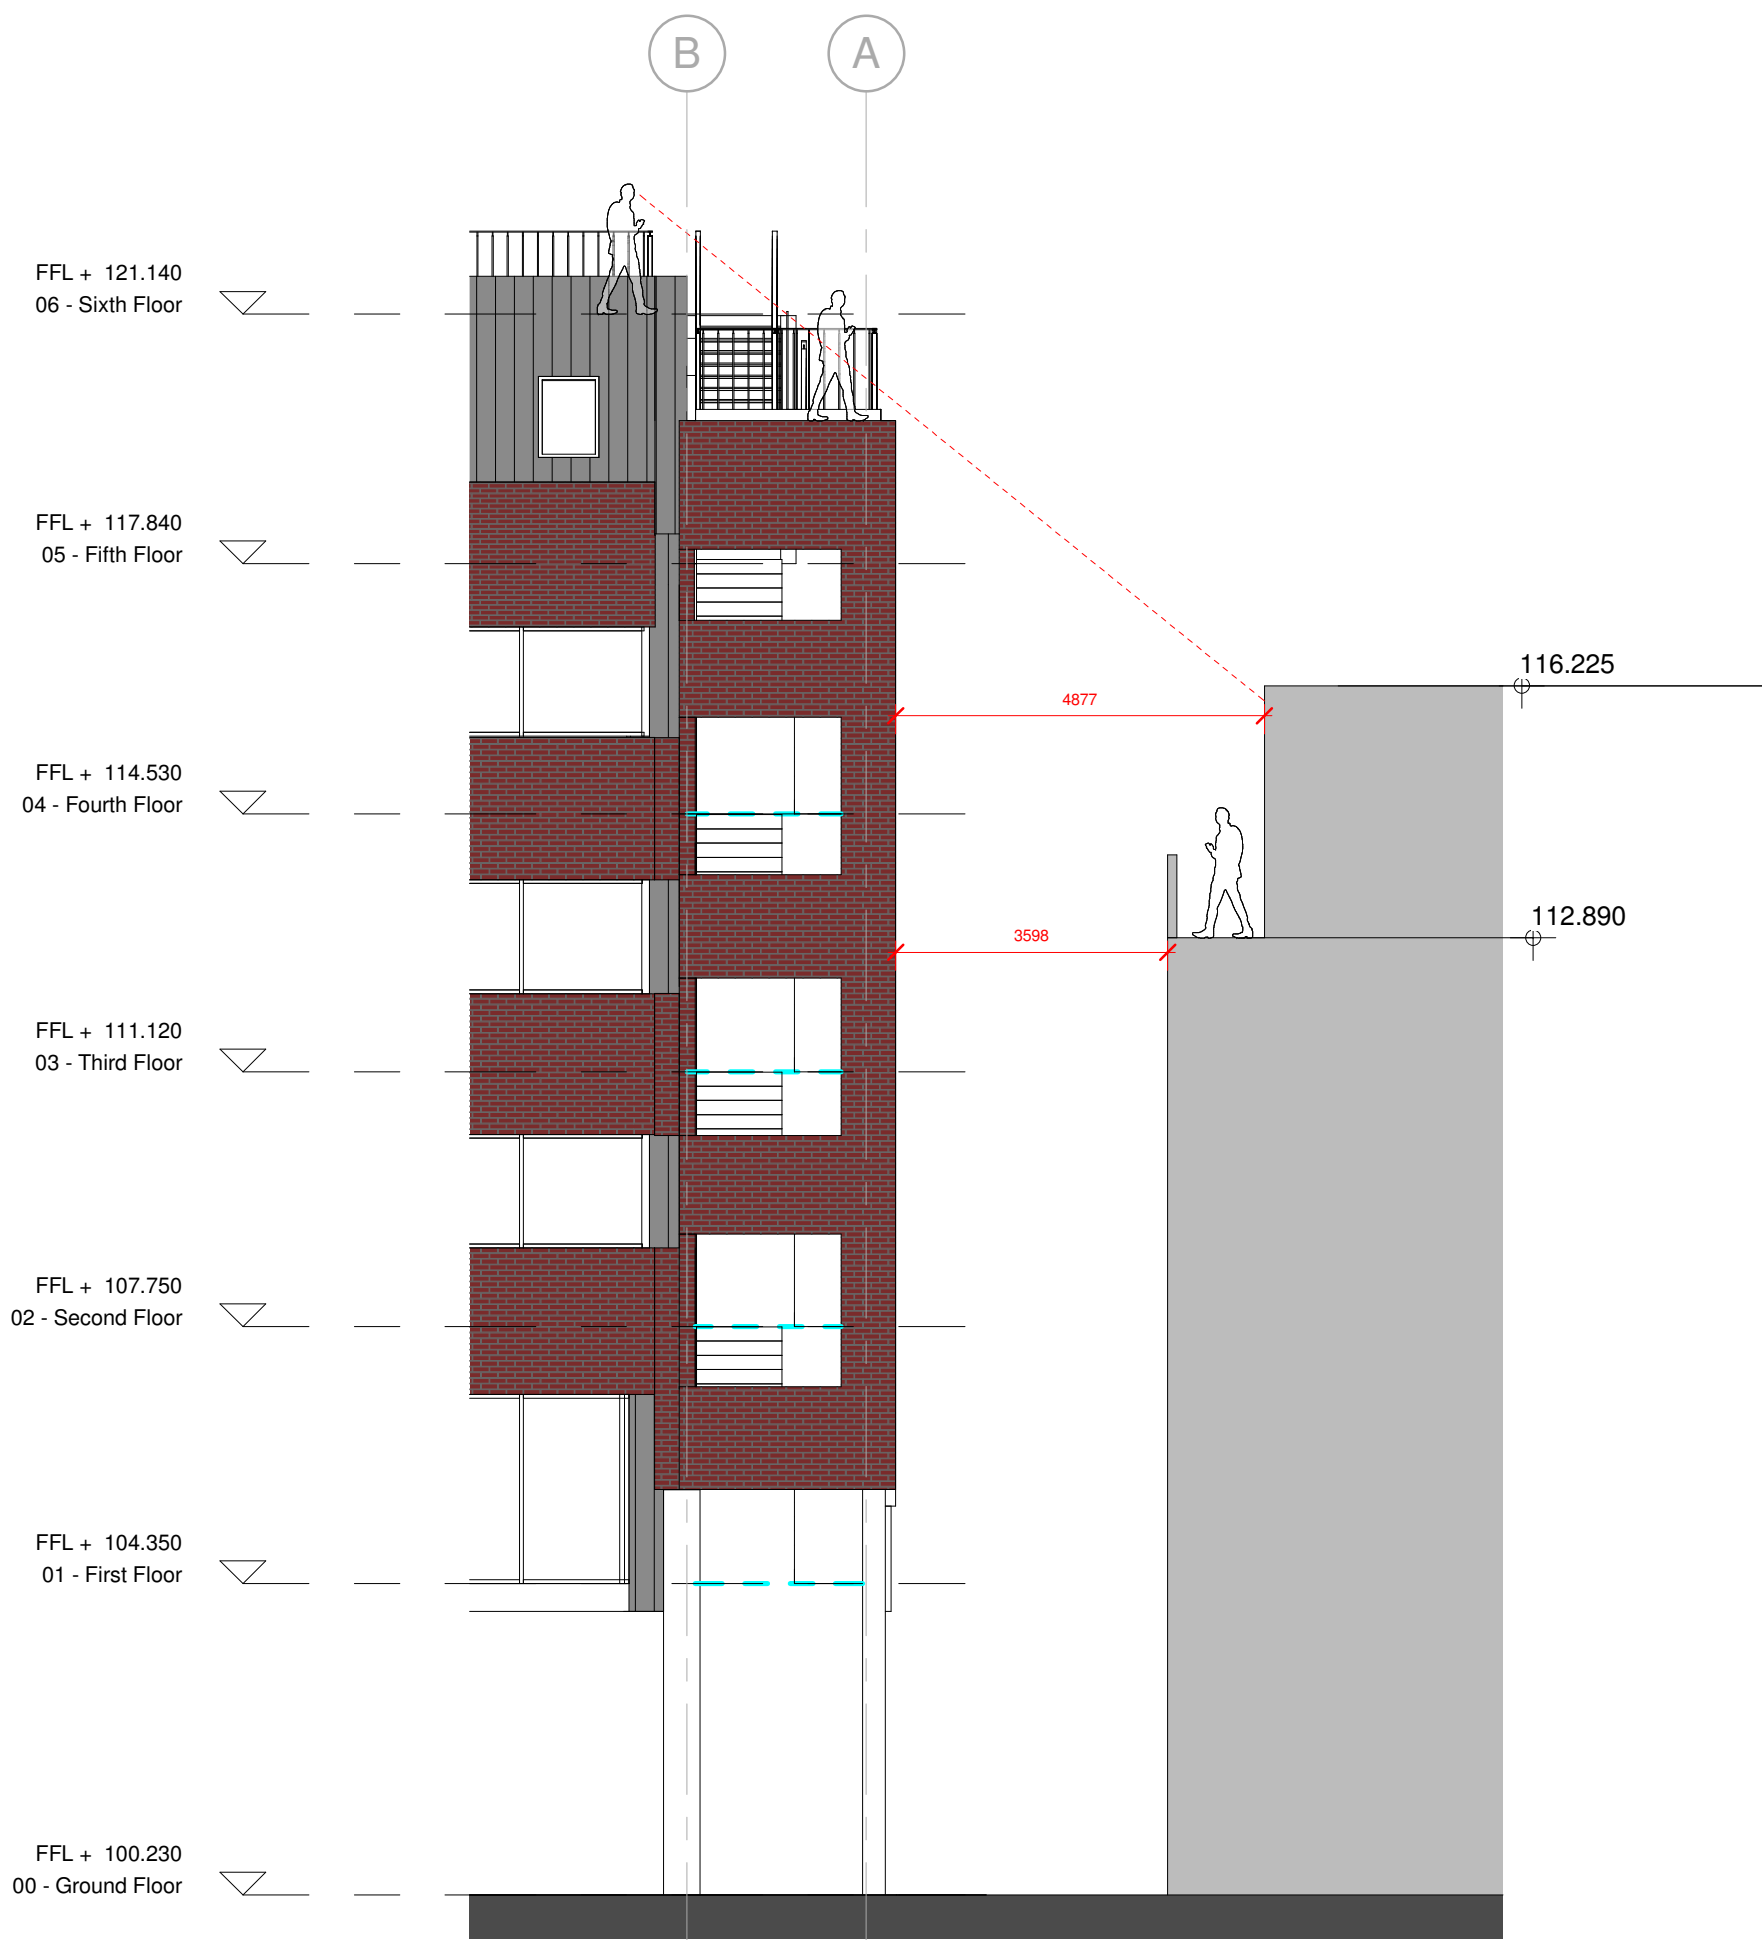

2 Section 02
1 : 100

Rev	Date	By	Description
Revision Schedule			

project
164 Shaftesbury Avenue

title
Unnamed

sheet number
SK_037
drawing status
FOR INFORMATION

contract no.		client ref.			
N/A		---			
scale	date	drawn by	checked by		
1 : 100 @ A1	02/13/24	AS	AS		
project no.	drawing number				revision
P21-024	SK_037				
originator - zone - level - type - role - sheet number					

cgl
Child Graddon Lewis
architects & designers
28A Easton Street
Exmouth Market,
London, WC1X 0DS
T: +44 (0) 20 7539 1200
E: hq@cgluk.com
www.cgluk.com