

**© Copyright:**  
 This drawing is the property of Jonathan Tuckey Design Ltd. Copyright and intellectual property of all information shown is reserved by them. The drawing is issued on the condition that it is not copied either wholly, or in part, without written consent from Jonathan Tuckey Design Ltd, except for planning purposes. Drawings not to be scaled, except for planning purposes. Contractor to work to figurative dimensions only. All dimensions to be checked on site before commencement of work or shop drawings. This drawing is to be read in conjunction with the specification when issued.

**General notes:**  
 Drawings are for pricing purposes only.  
 Drawings are to be read in conjunction with JTD's schedule of work and reference specification.  
 Drawings are to be read in conjunction with all other consultants drawings and specifications.

- Legend:**
- 1 Library
  - 2 Library Desk
  - 3 Staff Office
  - 4 WC's
  - 5 Library Lobby
  - 6 IT Office
  - 7 Classroom ML1
  - 8 Classroom ML2
  - 9 Media Suite and Lobby
  - 10 Staircase

- Key:**
-  Removal of Walls
  -  Removal of Fixtures and Fittings
  -  Lowering of Floor


A	LBC Amendments	JD	19/02/2024
-	Listed Building Consent	JD/ED	05/12/2023
Rev.	Notes	Drawn/Checked	Date

**Jonathan Tuckey Design**  
 Tel +44 (0)20 8960 1909  
 58 Milson Road  
 London W14 0LB  
 UK  
 www.jonathantuckey.com

**Project** Acland Burghey T Level  
**Title** Existing - Demolition Plan

**Scale at A1** 1:50  
**Scale at A3** 1:100  
**Drawing No.** JTD\_287\_02\_003

**PLANNING**

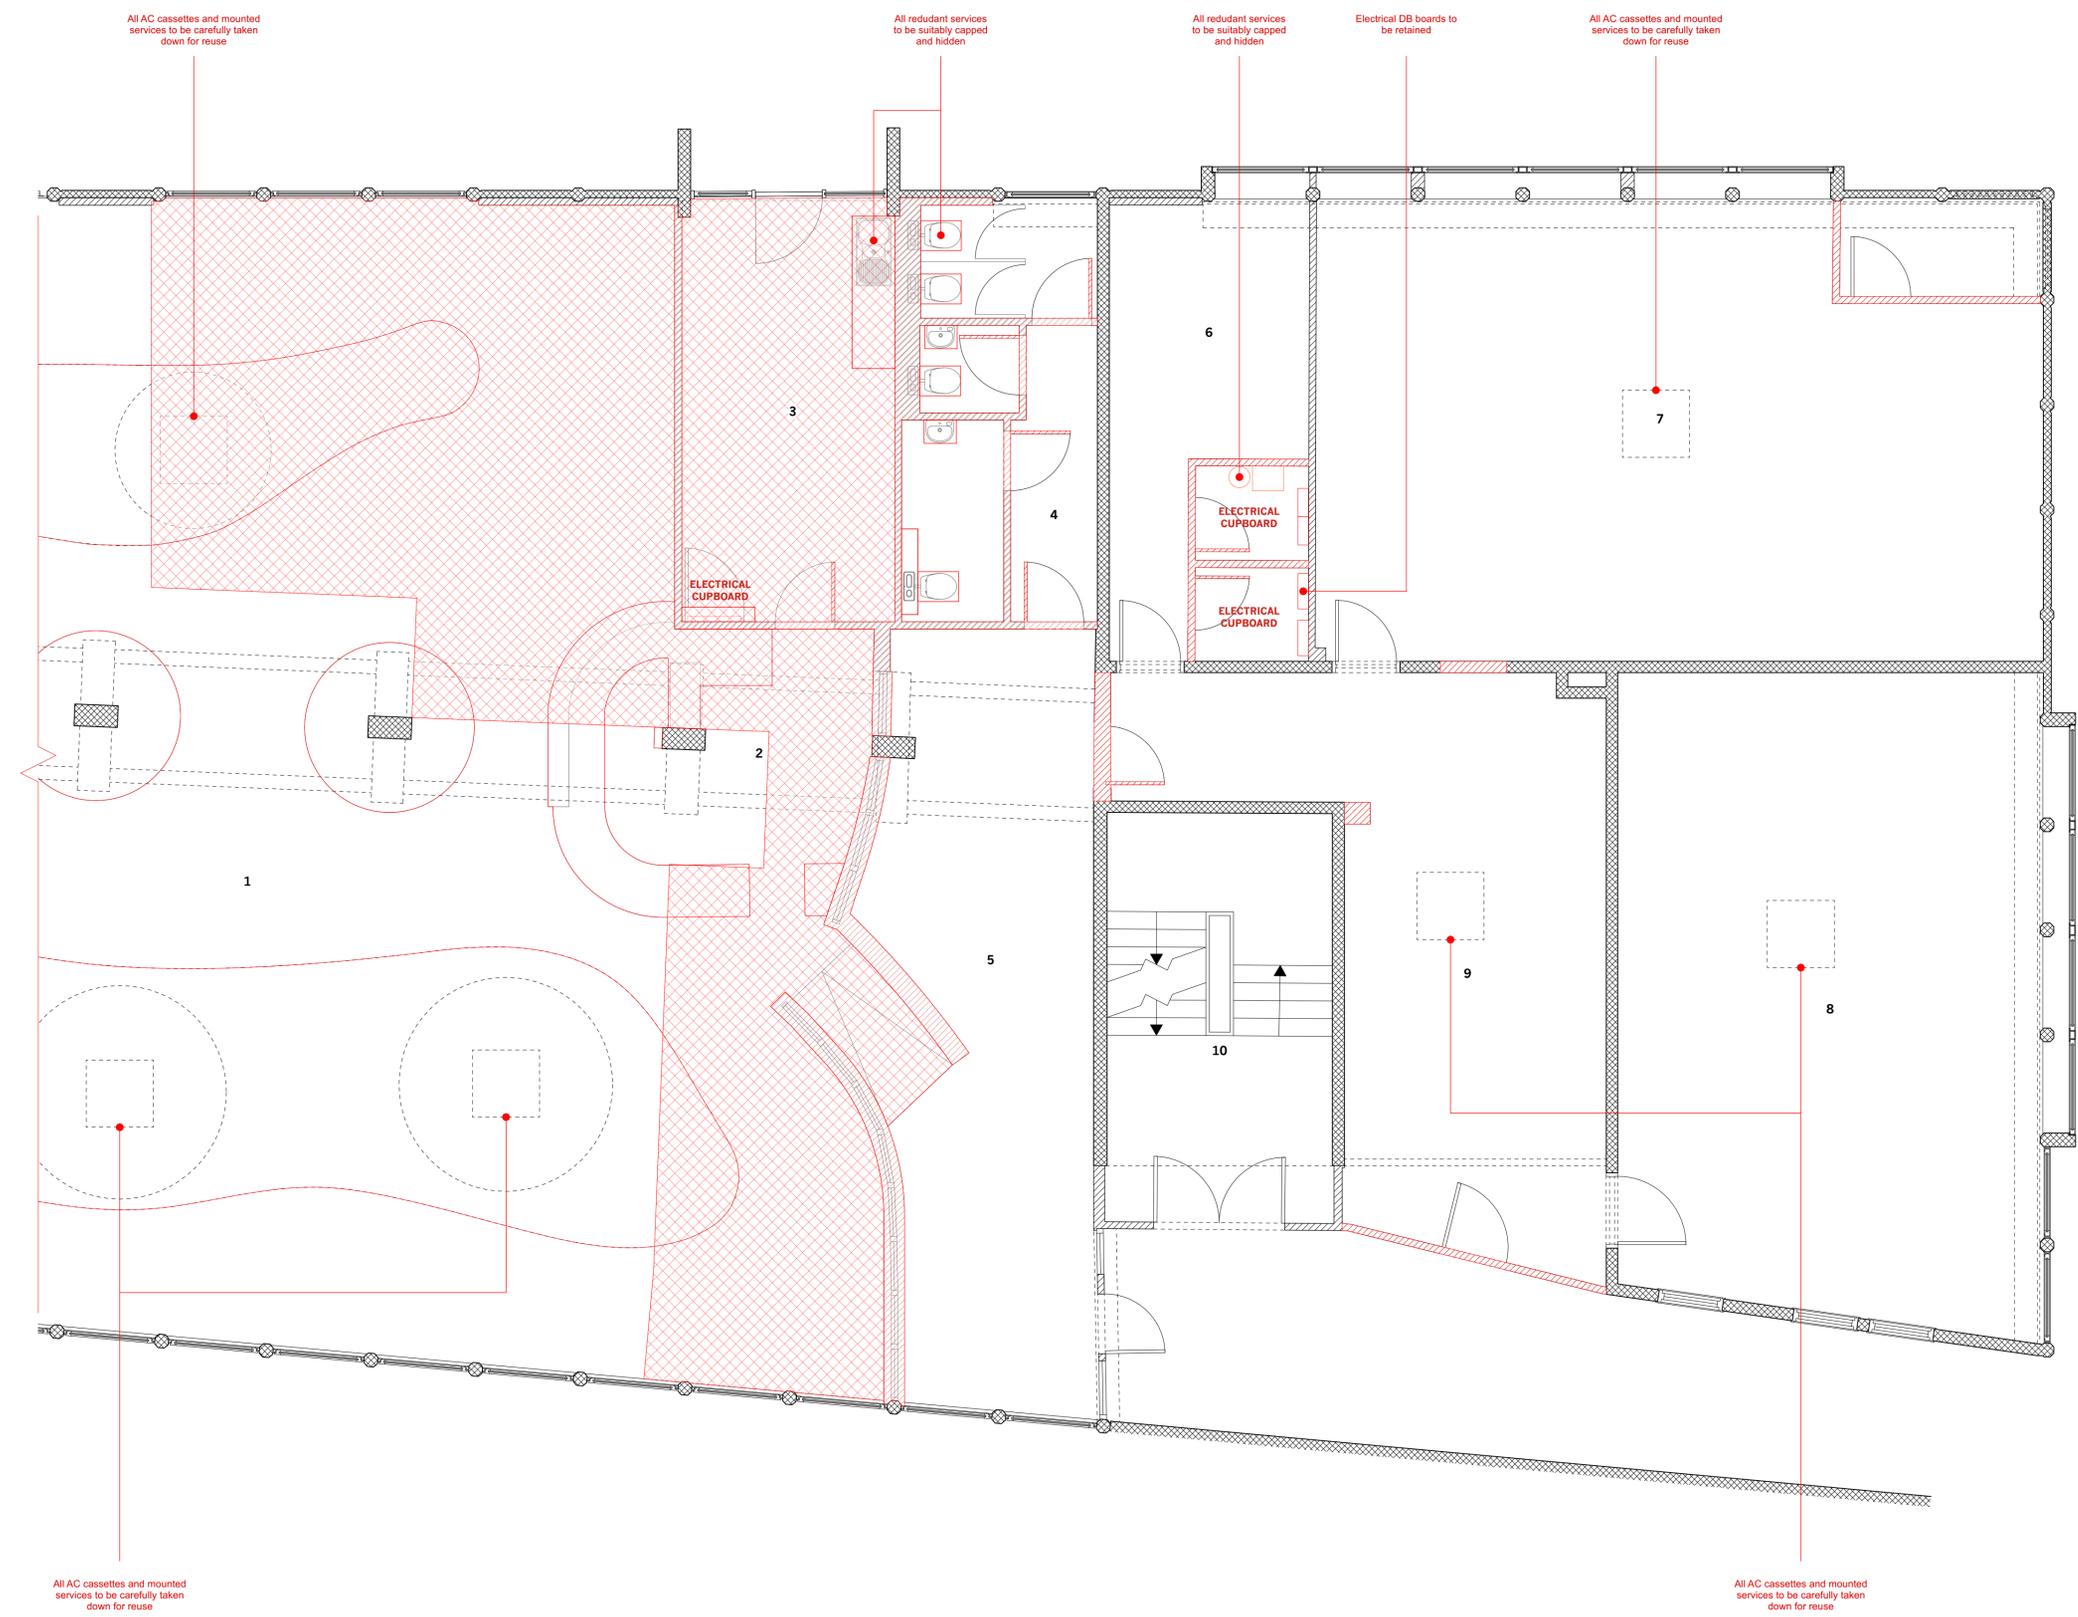

EXISTING - DEMOLITION PLAN

