

© Copyright:  
This drawing is the property of Jonathan Tuckey Design Ltd. Copyright and intellectual property of all information shown is reserved by them. The drawing is issued on the condition that it is not copied either wholly, or in part, without written consent from Jonathan Tuckey Design Ltd, except for planning purposes. Drawings not to be scaled, except for planning purposes. Contractor to work to figurative dimensions only. All dimensions to be checked on site before commencement of work or shop drawings. This drawing is to be read in conjunction with the specification when issued.

**General notes:**


Drawings are for pricing purposes only.

Drawings are to be read in conjunction with JTD's schedule of work and reference specification.

Drawings are to be read in conjunction with all other consultants drawings and specifications.

**Key:**

	Red Carpet Tile
	Green Painted Floor
	Grey/Blue Linolium

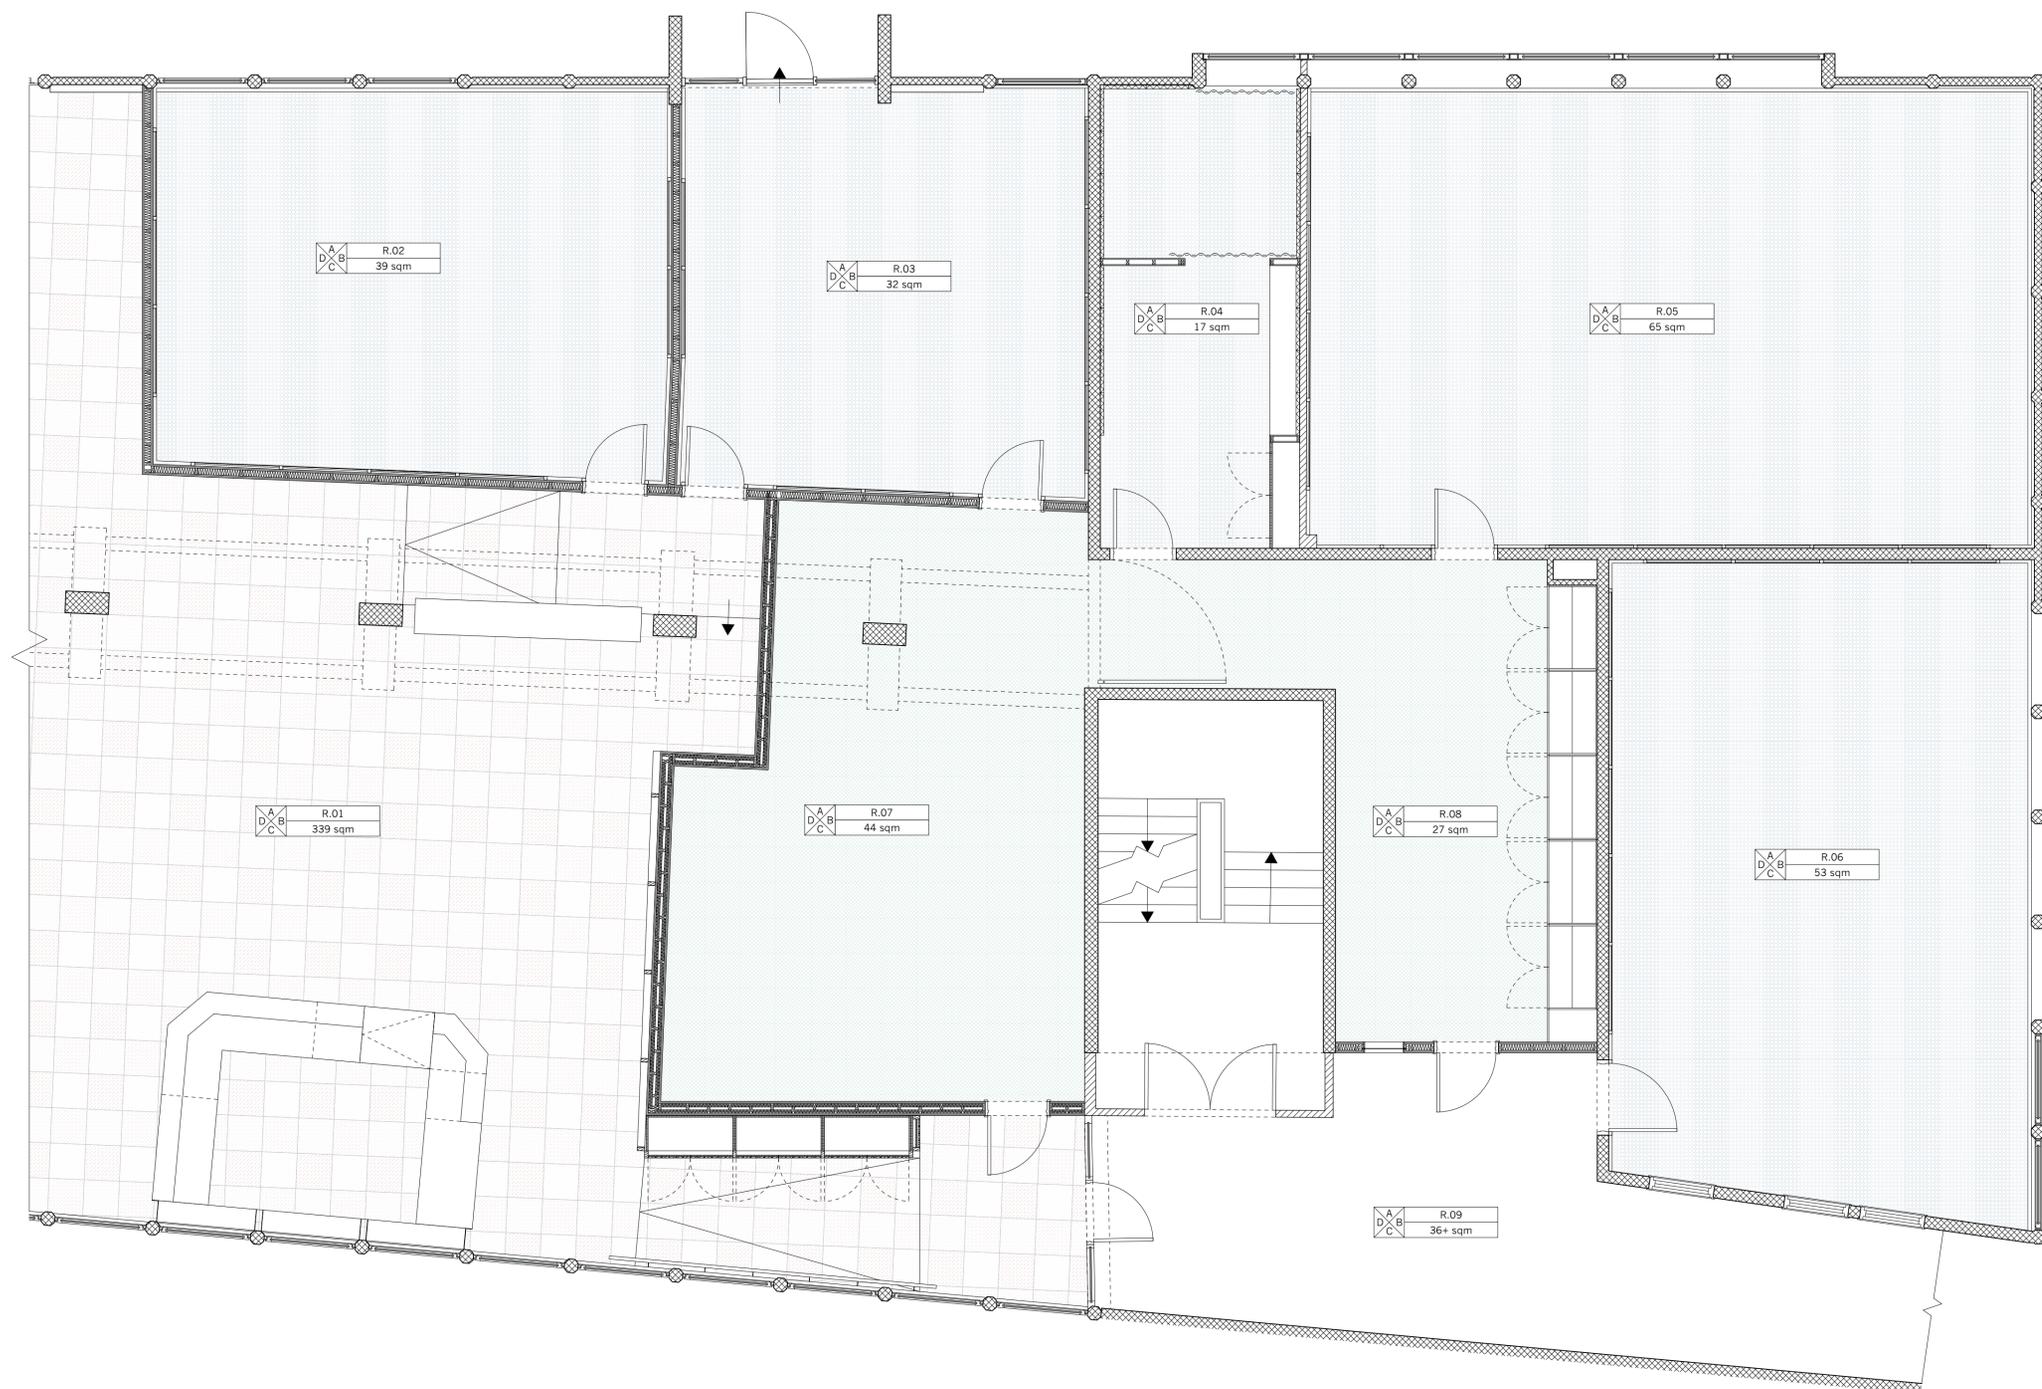

A	LBC Amendments	JD	19/02/2024
-	Listed Building Consent	JD/ED	05/12/2023
<b>Rev.</b>	<b>Notes</b>	<b>Drawn/Checked</b>	<b>Date</b>

**Jonathan Tuckey Design**

Tel +44 (0)20 8960 1909

58 Milson Road  
London W14 0LB  
UK

www.jonathantuckey.com

**Project** Acland Burghley T Level  
**Title** Proposed - Floor Treatments

**Scale at A1** 1:50  
**Scale at A3** 1:100

**Drawing No.**  
JTD\_287\_02\_103

PROPOSED - FLOOR TREATMENTS



North

**PLANNING**