


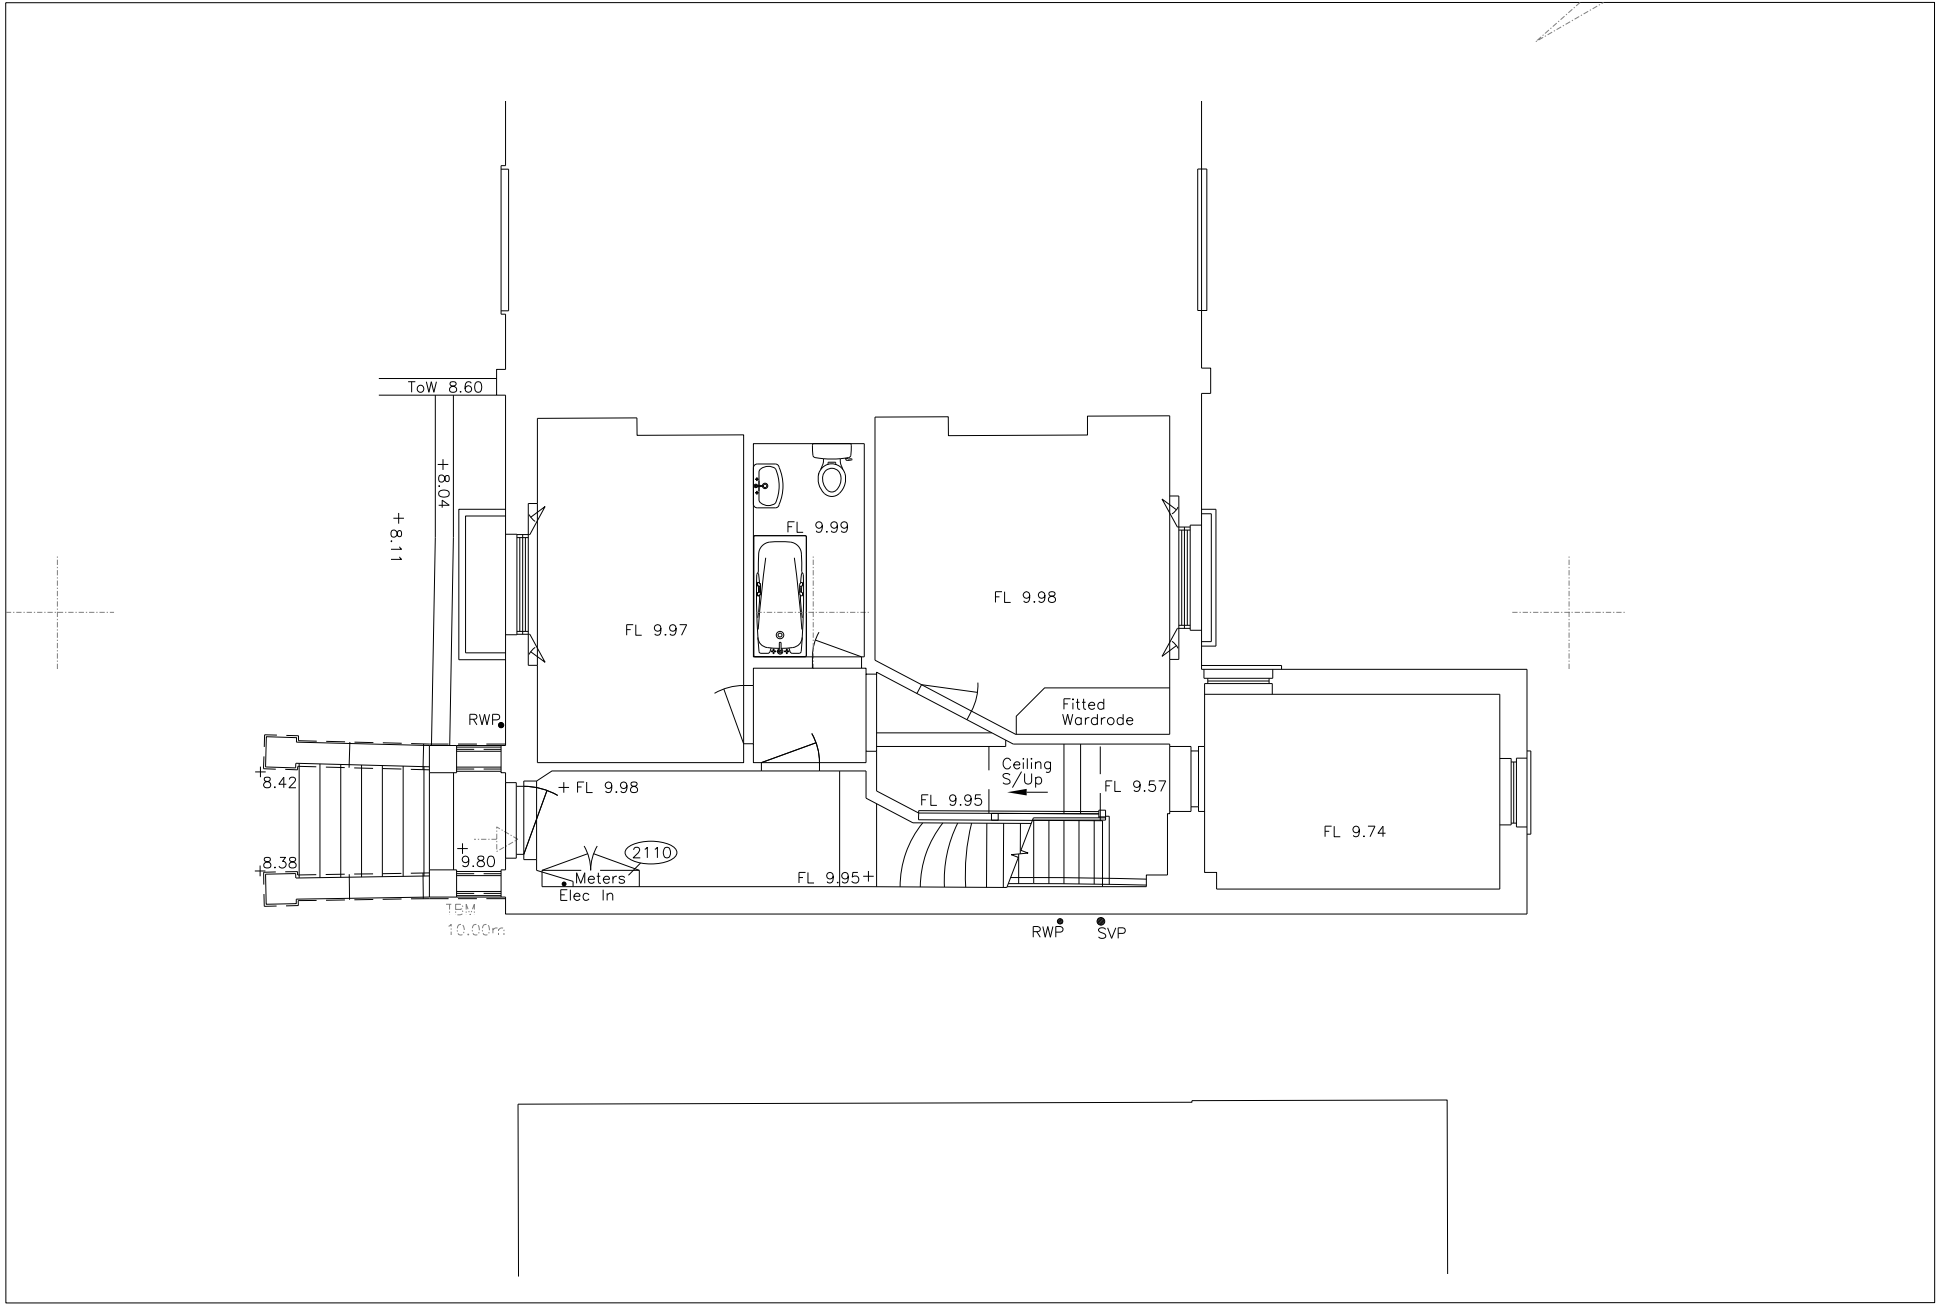

P3	2024.02.20	Planning	FD
		Unit 3, 7 Coulgate Street London SE4 2FA Tel +44 (0) 208 6940713 www.selenckyparsons.com	
Selencky Parsons Architects			

Architecture Landscape Design

Client Tom & Heather Connaughton

Project 12 Rochester Terrace

Title Upper Ground Floor - Existing

Drwg No	539 00 011	Rev	P3
Scale	1:100	Sheet	A3
Drawn	FD	Checked	DP
Drawing Status		TENDER	

Do not scale. All dimensions must be checked on site and errors are to be reported to the author. All illustrated material is subject to copyright