




-  EXTENT OF DEMOLITION
-  EXISTING EXTERNAL WALLS TO BE DEMOLISHED
-  EXISTING EXTERNAL WALLS TO BE RETAINED



0 1m 2m 5m

PLANNING

THIS DRAWING IS NOT TO BE SCALED. ONLY FIGURED DIMENSIONS ARE TO BE FOLLOWED (UNLESS THE DRAWING IS PART OF A PLANNING APPLICATION). CONTRACTORS ARE TO CHECK ALL DIMENSIONS BEFORE WORK COMMENCES, AND REFER ANY APPARENT DISCREPANCY TO THE ARCHITECT.

THIS DRAWING IS THE SOLE PROPERTY OF M.R. PARTNERSHIP LIMITED, AND MAY NOT BE COPIED OR REPRODUCED IN ANY MANNER WHATSOEVER WITHOUT THE OWNERS WRITTEN CONSENT. (c) COPYRIGHT.

PROJECT 39A Fitzjohns Avenue
London NW3

DRAWING Existing Ground
Floor Demolition
Plan


CH+MRP
ARCHITECTS




41-42 FOLEY STREET, LONDON W1W 7TS
T: + (0) 207 253 2526 / + (0) 207 631 5405
E: mail@ch-architects.com / info@mrpartnership.co.uk
www.ch-architects.com / www.mrpartnership.co.uk


DATE: APRIL 12 SCALE: 1:50@A1
1:100@A3 DRAWN: BM

DWG No: 3169A_D01 REV. No: /

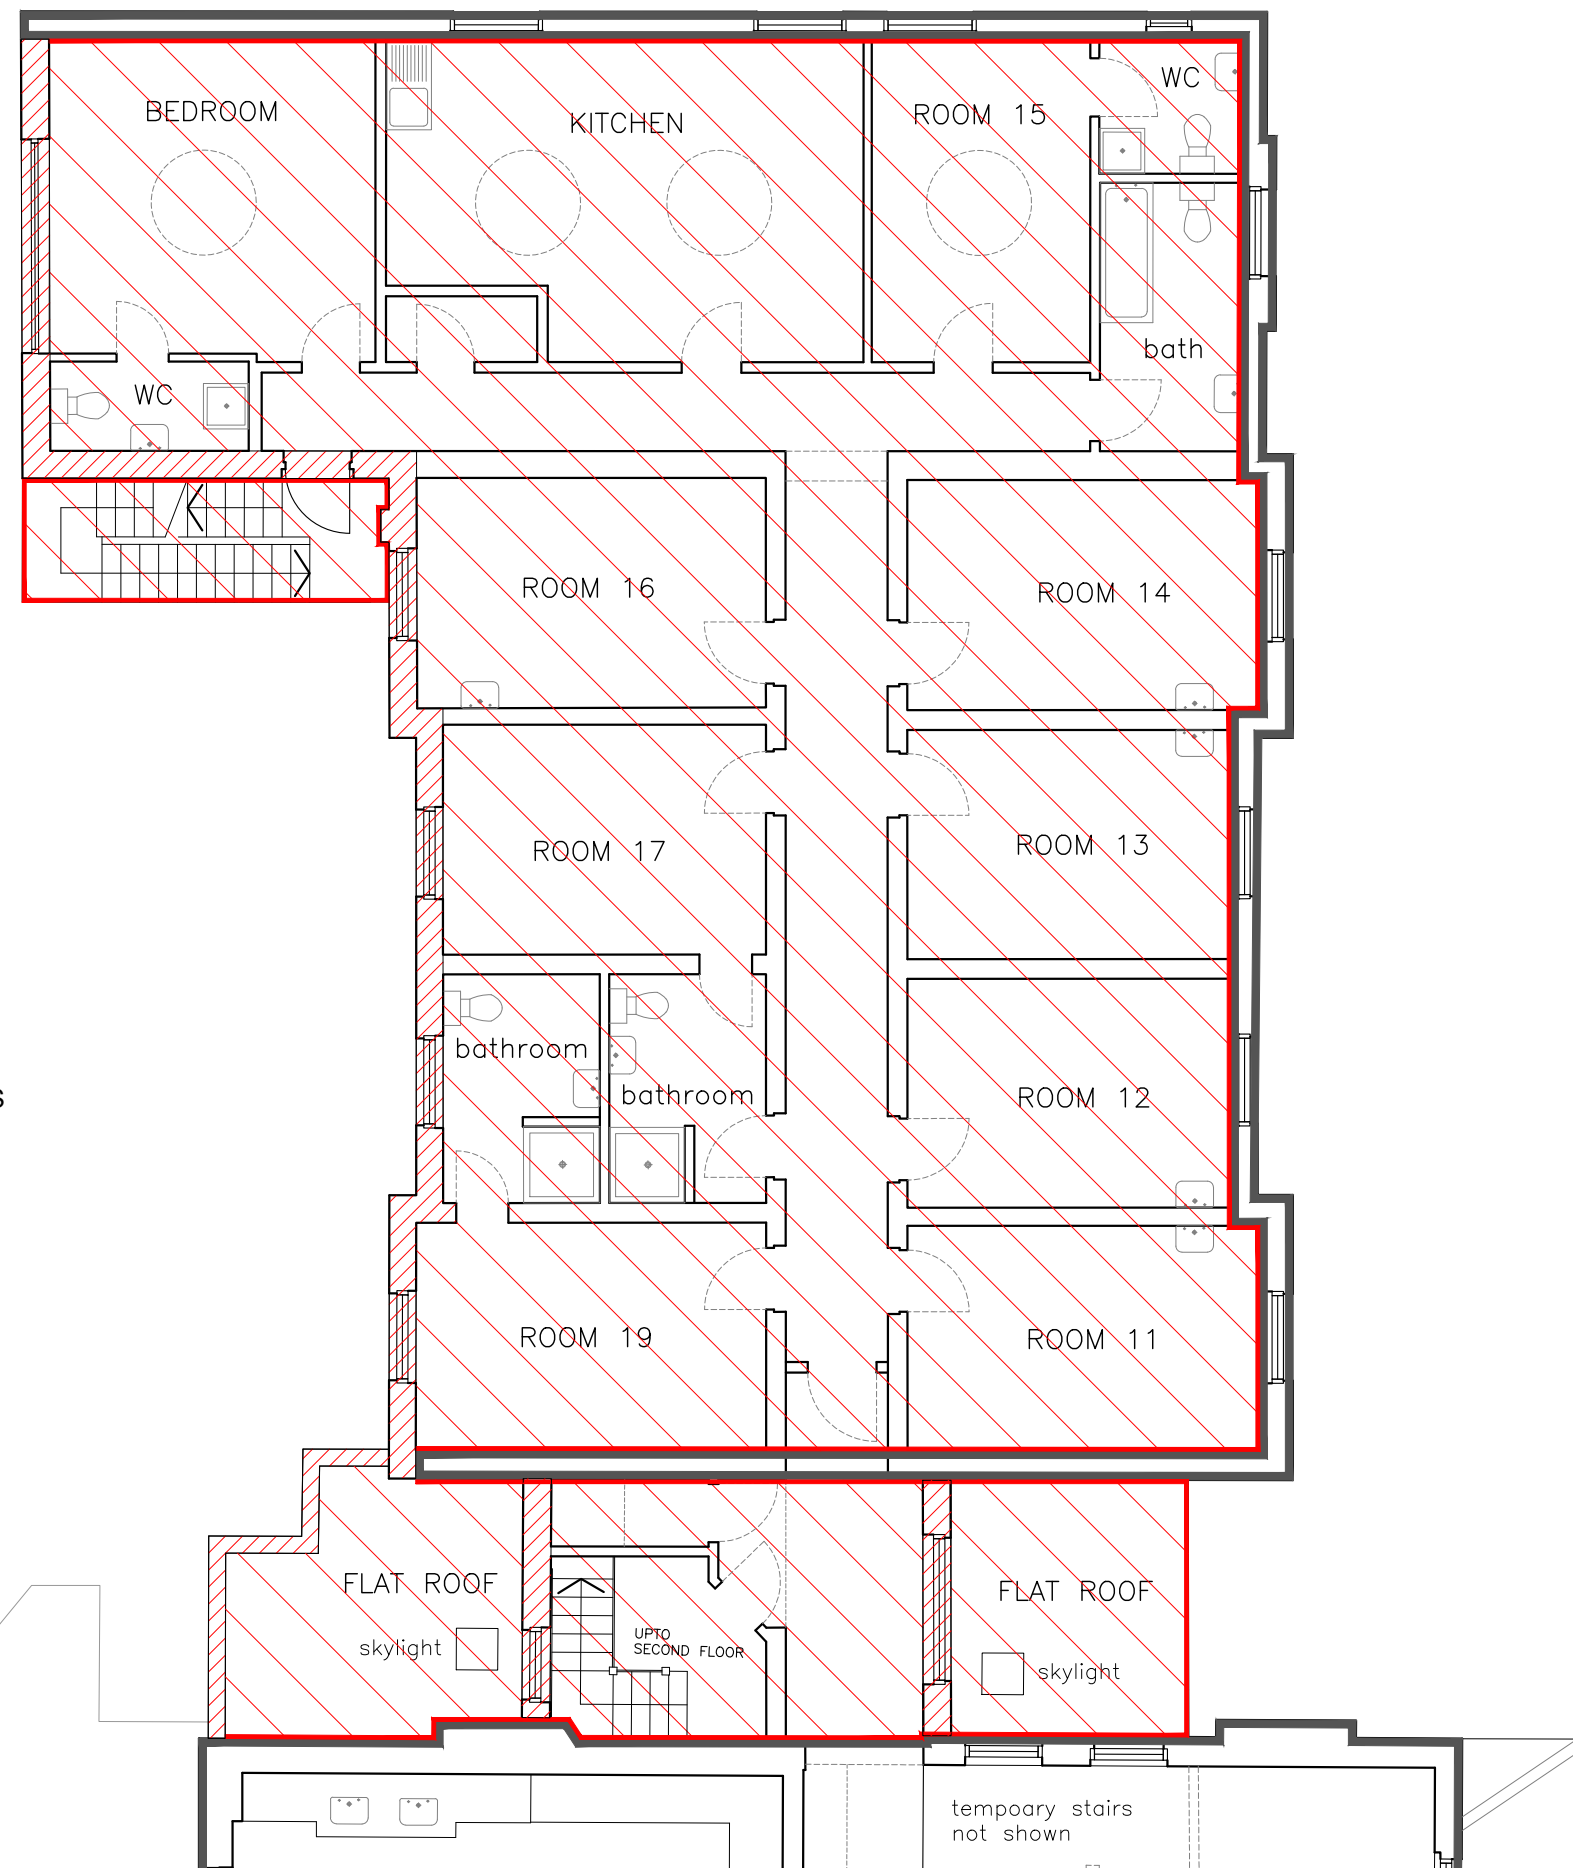FILE: 3169A_D01_Existing Ground Floor - Demolition.dwg



-  EXTENT OF DEMOLITION
-  EXISTING EXTERNAL WALLS TO BE DEMOLISHED
-  EXISTING EXTERNAL WALLS TO BE RETAINED

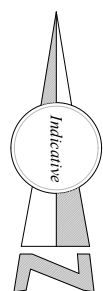

0 1m 2m 5m

PLANNING

THIS DRAWING IS NOT TO BE SCALED. ONLY FIGURED DIMENSIONS ARE TO BE FOLLOWED (UNLESS THE DRAWING IS PART OF A PLANNING APPLICATION). CONTRACTORS ARE TO CHECK ALL DIMENSIONS BEFORE WORK COMMENCES, AND REFER ANY APPARENT DISCREPANCY TO THE ARCHITECT.

THIS DRAWING IS THE SOLE PROPERTY OF M.R. PARTNERSHIP LIMITED, AND MAY NOT BE COPIED OR REPRODUCED IN ANY MANNER WHATSOEVER WITHOUT THE OWNERS WRITTEN CONSENT. (c) COPYRIGHT.

PROJECT 39A Fitzjohns Avenue
London NW3

DRAWING Existing First
Floor Demolition
Plan


CH+MRP
architects




41-42 FOLEY STREET, LONDON W1W 7TS
T: + (0) 207 253 2526 / + (0) 207 631 5405
E: mail@ch-architects.com / info@mrpartnership.co.uk
www.ch-architects.com / www.mrpartnership.co.uk

DATE: APRIL 12	SCALE: 1:50@A1 1:100@A3	DRAWN: BM
----------------	----------------------------	-----------

DWG No: 3169A_D02	REV. No: /
-------------------	------------

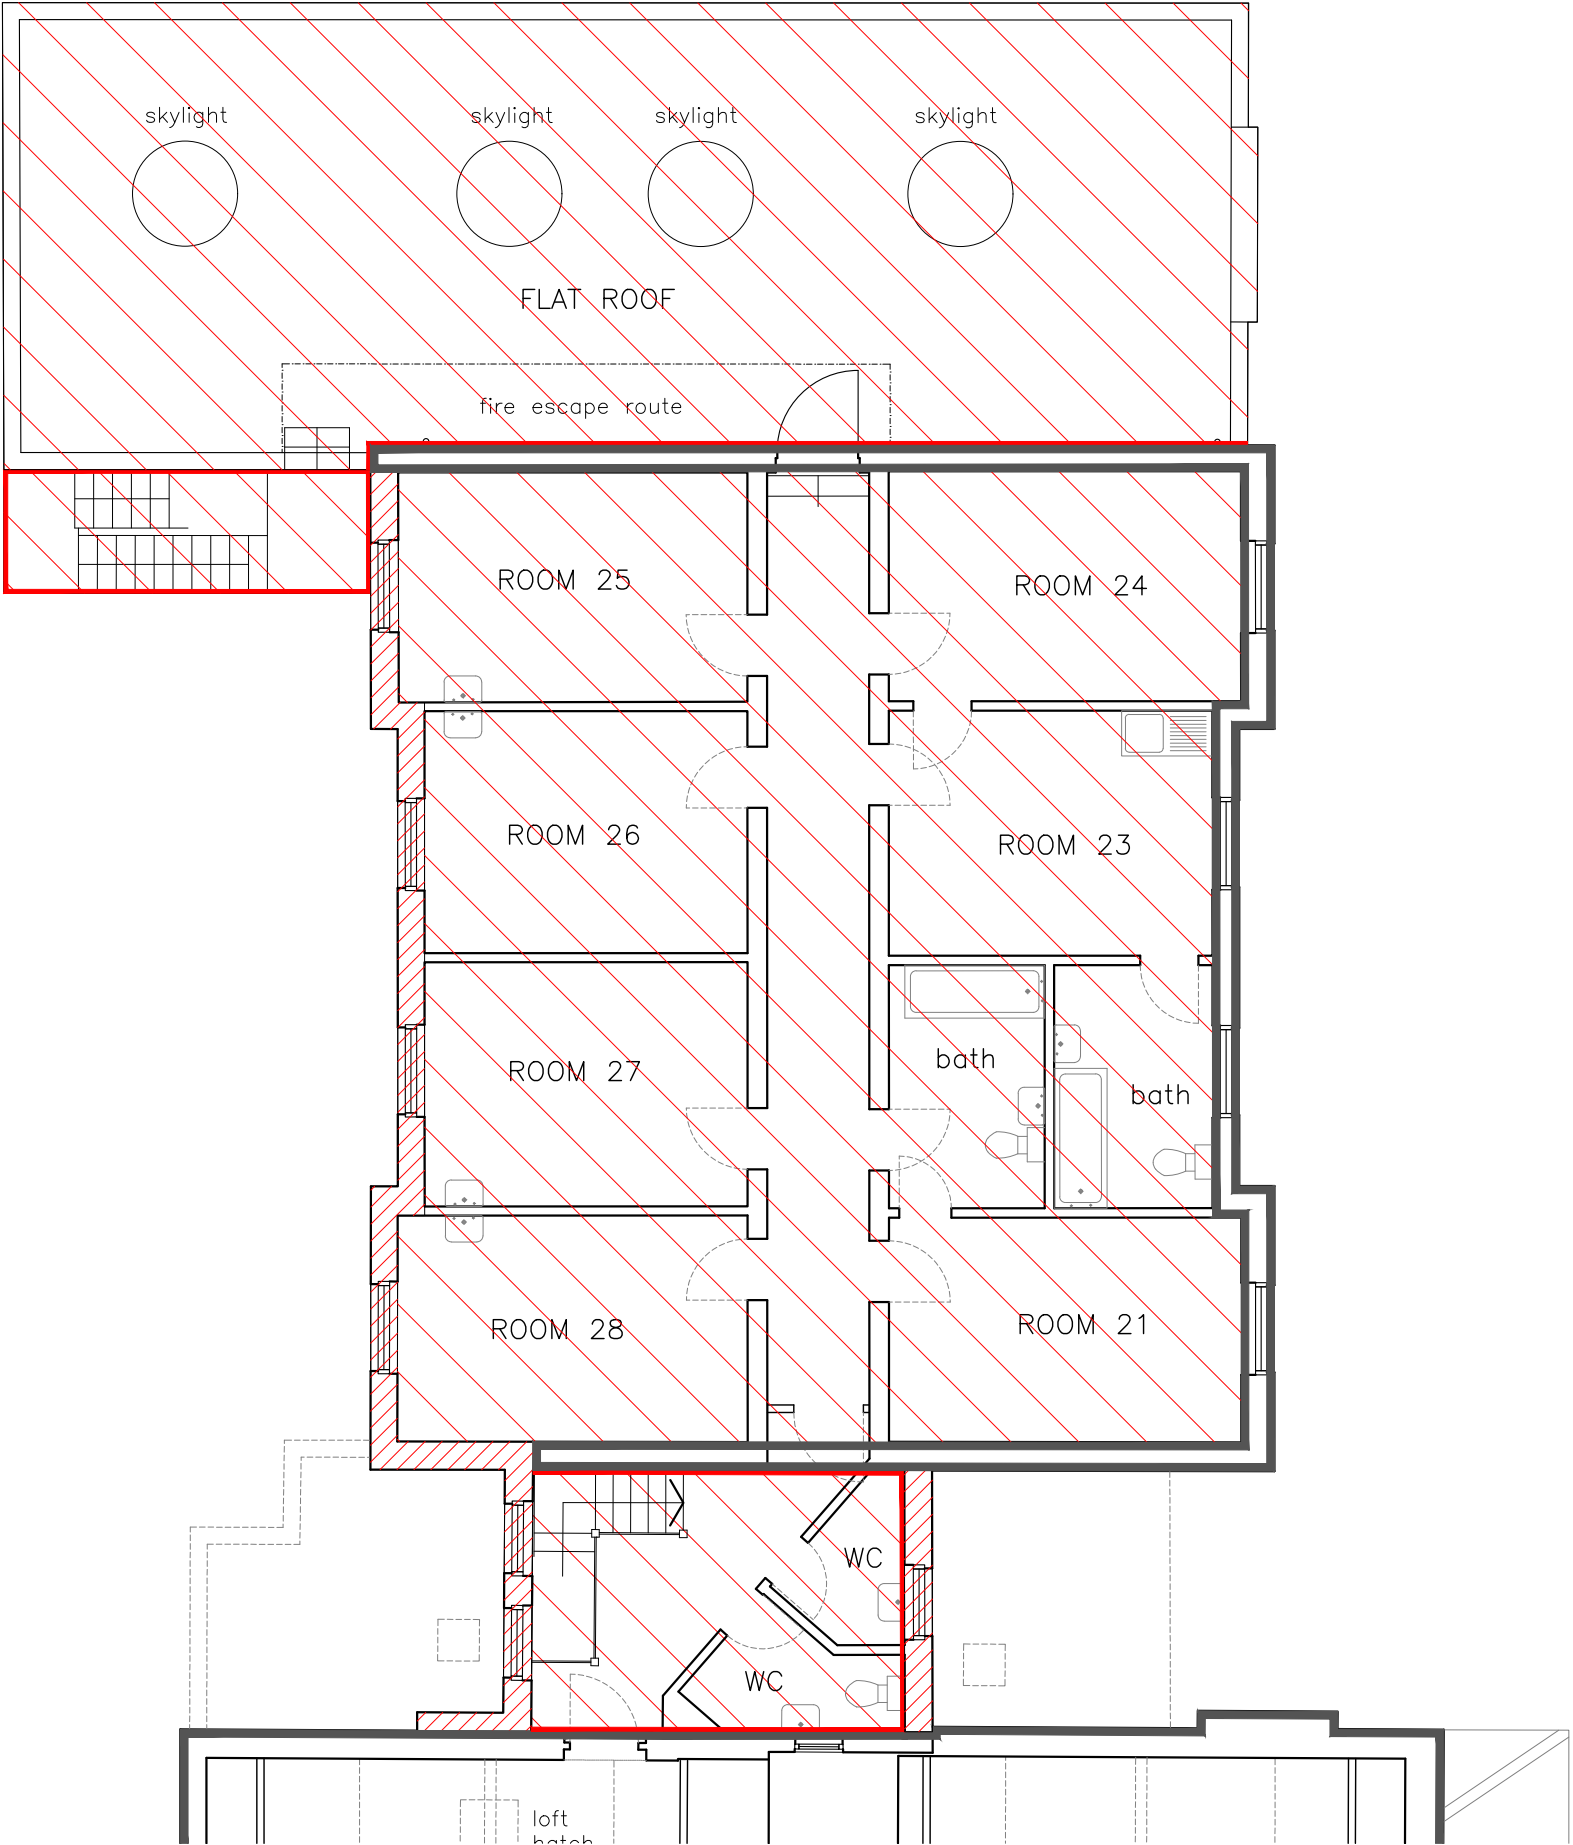FILE: 3169A_D02_Existing First Floor - Demolition.dwg



-  EXTENT OF DEMOLITION
-  EXISTING EXTERNAL WALLS TO BE DEMOLISHED
-  EXISTING EXTERNAL WALLS TO BE RETAINED



PLANNING

THIS DRAWING IS NOT TO BE SCALED. ONLY FIGURED DIMENSIONS ARE TO BE FOLLOWED (UNLESS THE DRAWING IS PART OF A PLANNING APPLICATION). CONTRACTORS ARE TO CHECK ALL DIMENSIONS BEFORE WORK COMMENCES, AND REFER ANY APPARENT DISCREPANCY TO THE ARCHITECT.

THIS DRAWING IS THE SOLE PROPERTY OF M.R. PARTNERSHIP LIMITED, AND MAY NOT BE COPIED OR REPRODUCED IN ANY MANNER WHATSOEVER WITHOUT THE OWNERS WRITTEN CONSENT. (c) COPYRIGHT.

PROJECT 39A Fitzjohns Avenue
London NW3

DRAWING Existing Second
Floor Demolition
Plan





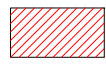

41-42 FOLEY STREET, LONDON W1W 7TS
T: + (0) 207 253 2526 / + (0) 207 631 5405
E: mail@ch-architects.com / info@mrpartnership.co.uk
www.ch-architects.com / www.mrpartnership.co.uk

DATE: APRIL 12 SCALE: 1:50@A1
1:100@A3 DRAWN: BM

DWG No: 3169A_D03 REV. No: /

FILE: 3169A_D03_Existing Second Floor - Demolition.dwg

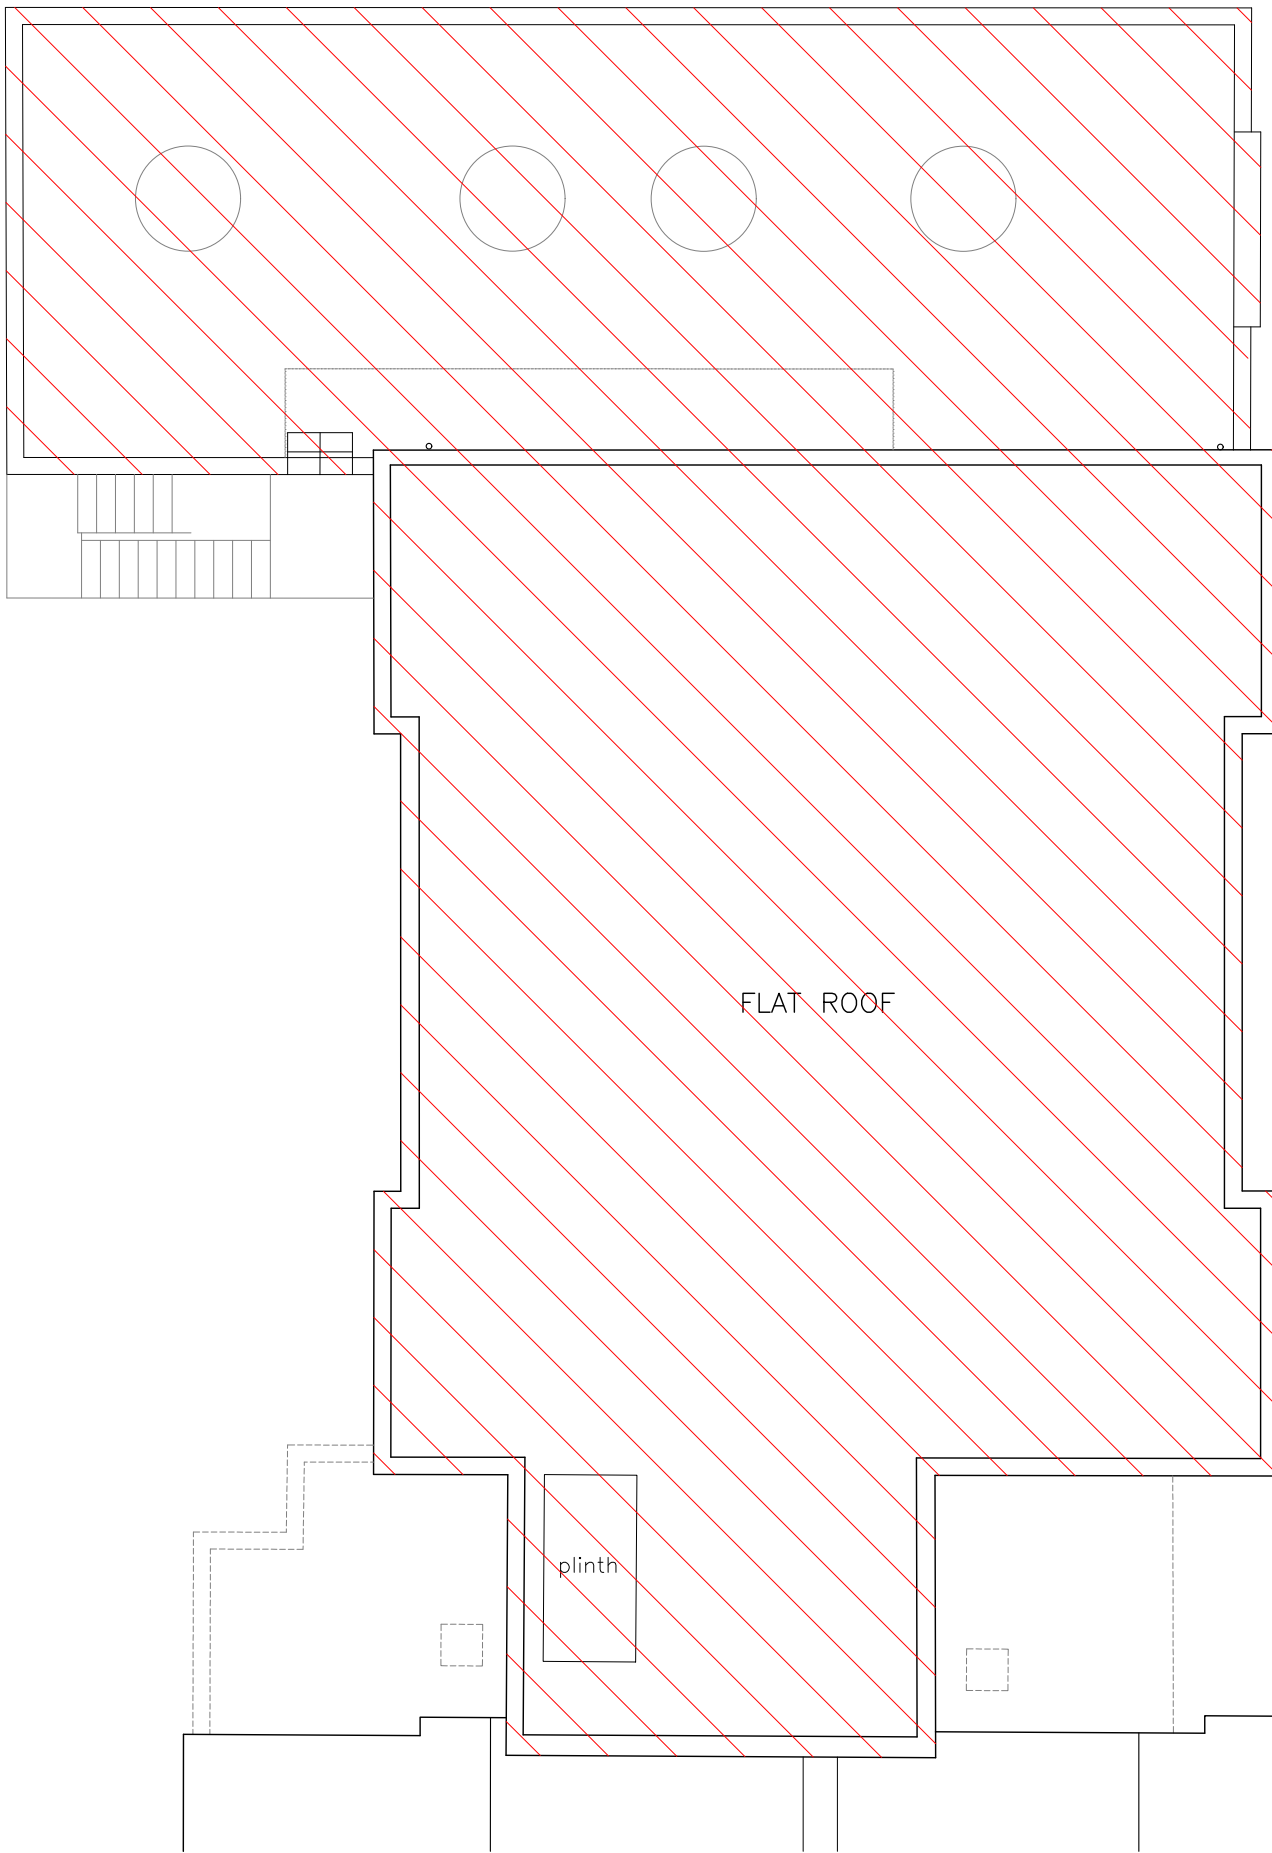

-  EXTENT OF DEMOLITION
-  EXISTING EXTERNAL WALLS TO BE DEMOLISHED
-  EXISTING EXTERNAL WALLS TO BE RETAINED



PLANNING

THIS DRAWING IS NOT TO BE SCALED. ONLY FIGURED DIMENSIONS ARE TO BE FOLLOWED (UNLESS THE DRAWING IS PART OF A PLANNING APPLICATION). CONTRACTORS ARE TO CHECK ALL DIMENSIONS BEFORE WORK COMMENCES, AND REFER ANY APPARENT DISCREPANCY TO THE ARCHITECT.

THIS DRAWING IS THE SOLE PROPERTY OF M.R PARTNERSHIP LIMITED, AND MAY NOT BE COPIED OR REPRODUCED IN ANY MANNER WHATSOEVER WITHOUT THE OWNERS WRITTEN CONSENT. (c) COPYRIGHT.

PROJECT 39A Fitzjohns Avenue
London NW3

DRAWING Existing Roof
Demolition
Plan



41-42 FOLEY STREET, LONDON W1W 7TS
T: + (0) 207 253 2526 / + (0) 207 631 5405
E: mail@ch-architects.com / info@mrpartnership.co.uk
www.ch-architects.com / www.mrpartnership.co.uk

DATE: APRIL 12	SCALE: 1:50@A1 1:100@A3	DRAWN: BM
----------------	----------------------------	-----------

DWG No: 3169A_D04	REV. No: /
-------------------	------------

FILE: 3169A_D04_Existing Roof - Demolition.dwg