



WEST END LANE


0

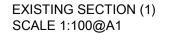

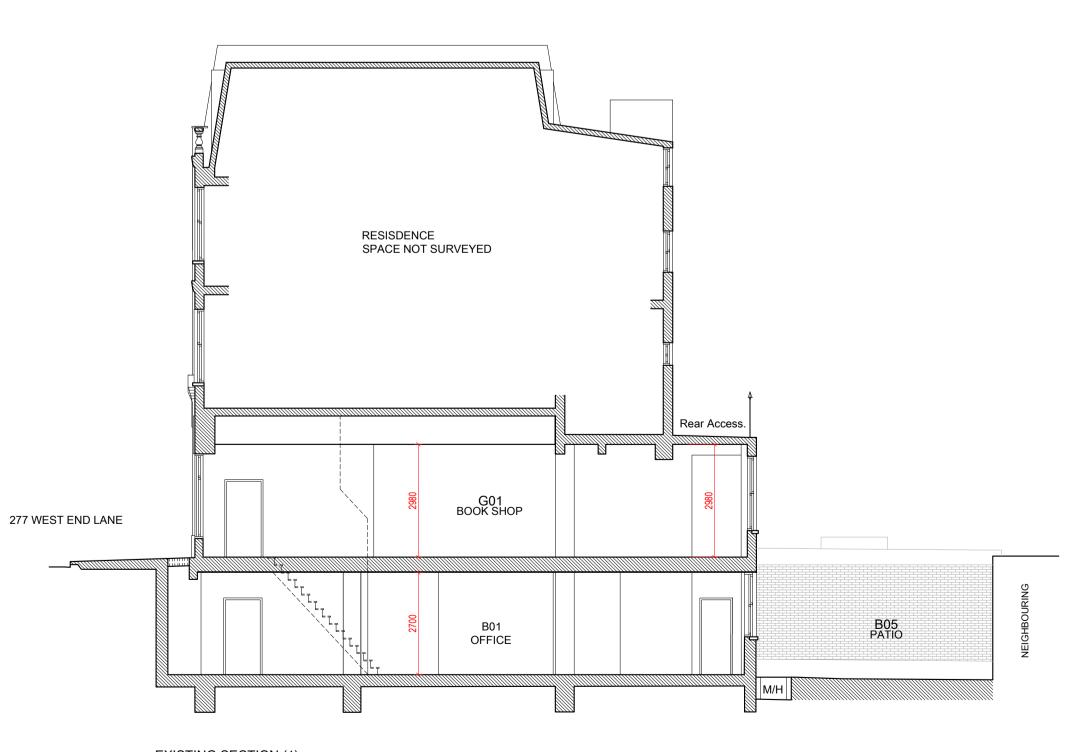






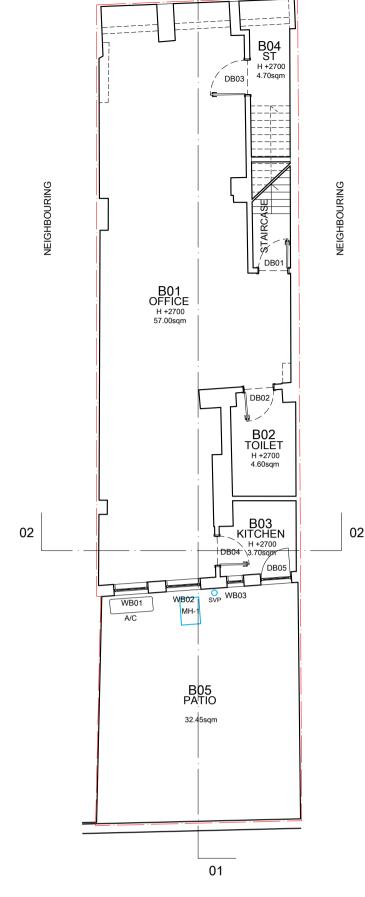


01

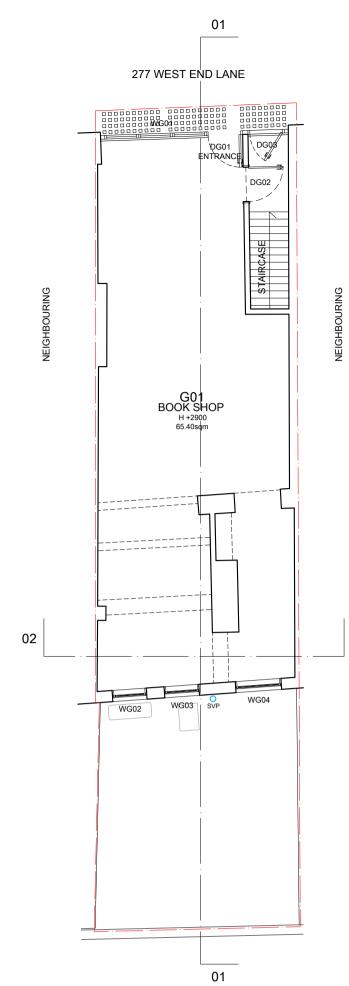

02

02

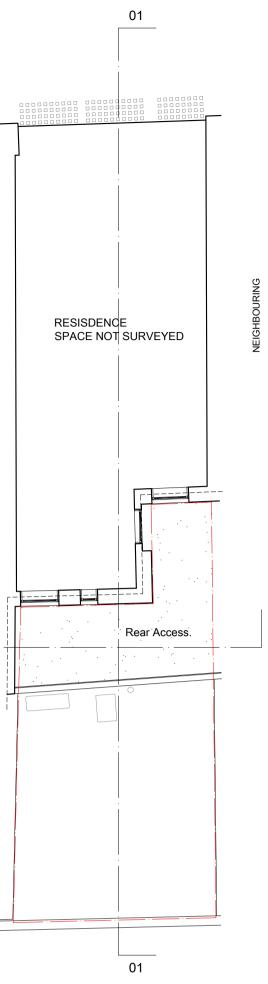

لحصط Rear Access. G01 воок \$нор B03 KITCHEN B01 OFFICE

EXISTING FIRST-FLOOR LAYOUT

SCALE 1:100@A3

EXISTING SECTION (2) SCALE 1:100@A1

02

General notes:

discrepancies. Party Wall Act 1996:

Revision

-

the work.


- All dimensions are in millimeters unless noted otherwise. - All dimensions shall be verified on site before proceeding with


- CO.MA.architecture ltd shall be notified in writing of any

If the project progresses onto site without the involvement of CO.MA.architecture the Client must seek advice prior to commencement of the planned works as detailed on the drawings to establish whether the works fall within the scope of the Act which required adjoining property owners to be served with a statutory notice.

C.D.M. Regulations 2015: These drawings have been produced for the purpose of applying for Planning only. If the project progresses on to site without the involvement of CO.MA.architecture ltd, the client and contractor must ensure that they fulfil the duties in respect of the construction (Design and Management) Regulations 1994. If advice is required please do not hesitate to contact CO.MA.architecture ltd.

© This drawing is the property of CO.MA.architecture Ltd who retain the sole copyright of its contents & it may not be reproduced in part or in whole without written permission.

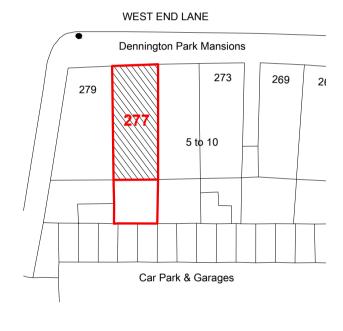

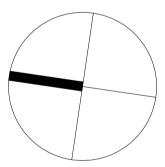

CO.MA.architecture Itd mob.+44 (0)7951355576

coco@comaprojects.co.uk www.comaprojects.co.uk

Client WELMANAGE Ltd 277 West End Lane London NW6 1QS

Project 277 West End Lane

Stage EXISTING

Phase PLANNING

Drawing Title EXISTING DRAWINGS

Scale/Paper Size	Date	Drawn
As indicated	24-01-24	GC
Job No. COMA23/05	Drawing No. P103	Revision -