


All existing box frames, linings and shutters to remain intact and un-altered.

New Slimlite glazing units fitted to existing box frames - Please see supporting documentation and details

Window styles to be replicated to existing window styles

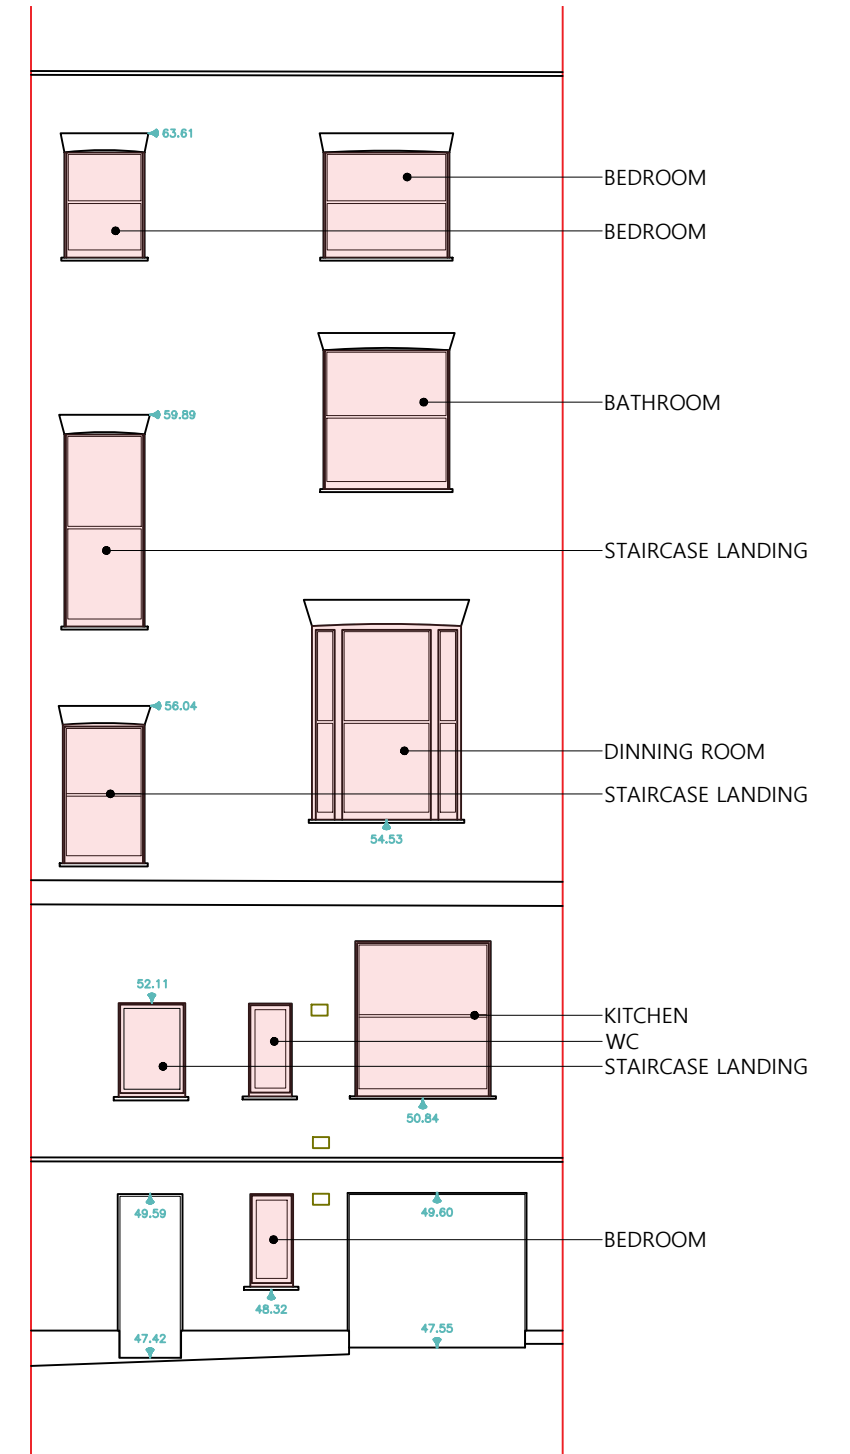

Proposed Rear Elevation

Windows to be replaced

