


Location Plan of Railing To Be Reinstated

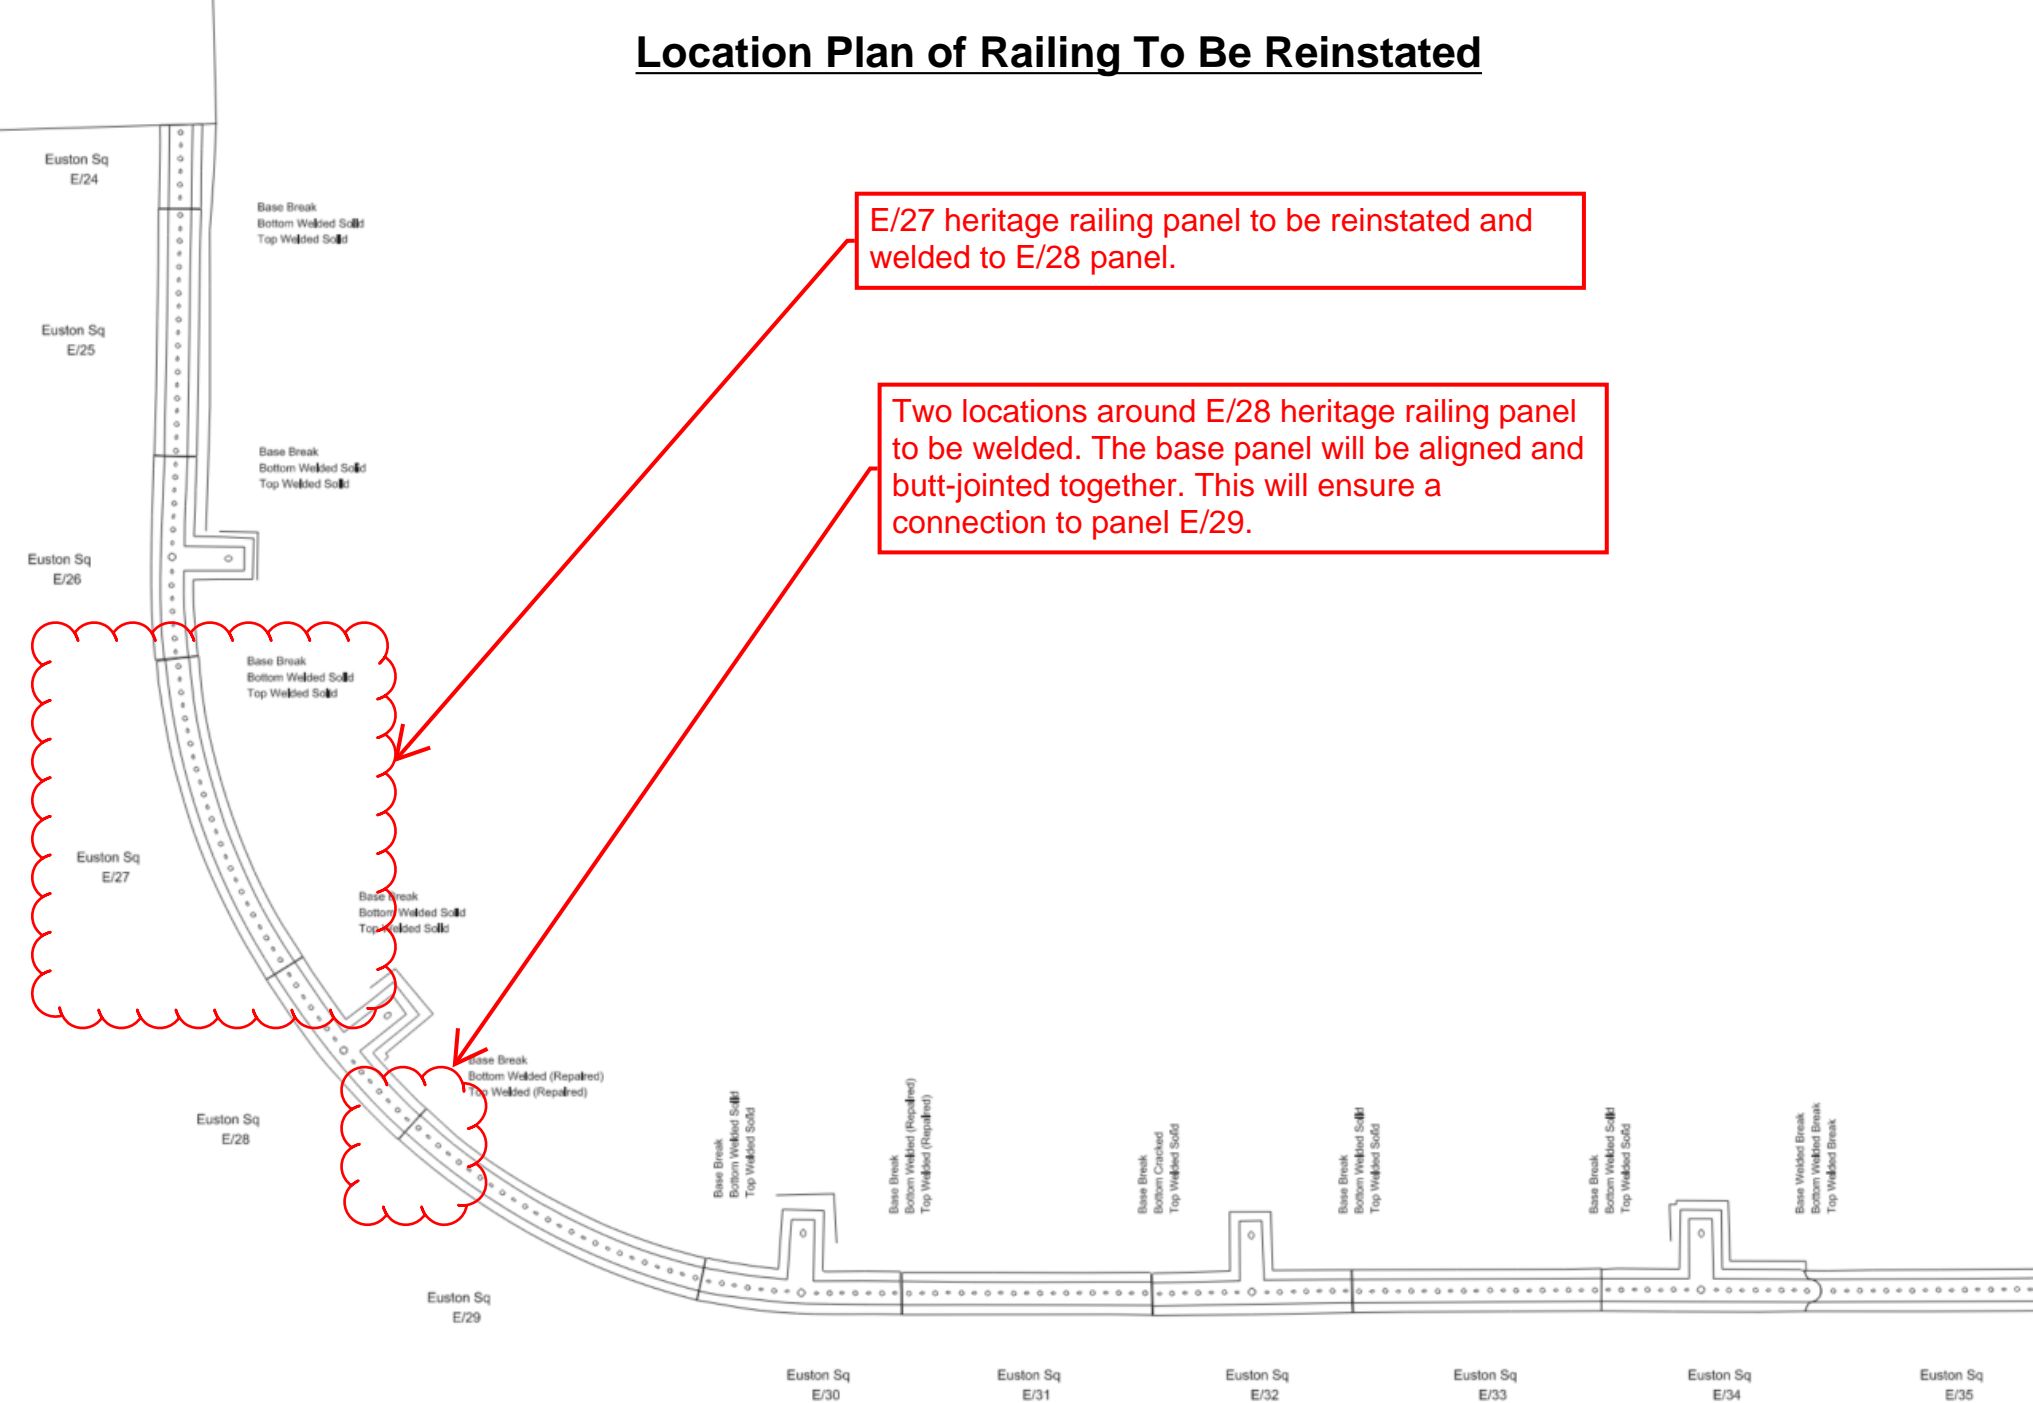

E/27 heritage railing panel to be reinstated and welded to E/28 panel.

Two locations around E/28 heritage railing panel to be welded. The base panel will be aligned and butt-jointed together. This will ensure a connection to panel E/29.

Euston Sq E/24

Euston Sq E/25

Euston Sq E/26

Euston Sq E/27

Euston Sq E/28

Euston Sq E/29

Euston Sq E/30

Euston Sq E/31

Euston Sq E/32

Euston Sq E/33

Euston Sq E/34

Euston Sq E/35

Base Break
Bottom Welded Solid
Top Welded Solid

Base Break
Bottom Welded Solid
Top Welded Solid

Base Break
Bottom Welded Solid
Top Welded Solid

Base Break
Bottom Welded Solid
Top Welded Solid

Base Break
Bottom Welded (Repaired)
Top Welded (Repaired)

Base Break
Bottom Welded Solid
Top Welded Solid

Base Break
Bottom Welded (Repaired)
Top Welded (Repaired)

Base Break
Bottom Cracked
Top Welded Solid

Base Break
Bottom Welded Solid
Top Welded Solid

Base Break
Bottom Welded Solid
Top Welded Solid

Base Welded Break
Bottom Welded Break
Top Welded Break