

SPECIFICATION

OD - ND NTech One fixed frame w/ sash
TILT TURN open in
113mm frame width including 8mm Aluminium
Silver line
Handle with key (fully locked)
Silver line
See window type for Handle position.

OS - ND NTech One fixed frame w/ sash
SIDE HUNG open in
113mm frame width including 8mm Aluminium
Handle with key (fully locked)
Silver line
Handle in bottom
SBD PAS24:2016

FRAME FINISH -
External: ALUMINIUM RAL 1019 matt Grey Beige (30% Gloss)
Internal: RAL 9010 White
CILL FINISH -
External: ALUMINIUM RAL 3012 matt Beige Red (30% Gloss)

GLASS - Specifications:
Please also refer to Nordan Technical Submissions
All Units to have Grey Spacer Bar RAL 7035

Glass Type 1 - GT1 ACOUSTIC VISION SAFETY GLASS EXTERNALLY
SBD Compliant
Sound reduction 44.2 LowE w/LowE WES/Ar
Construction 8,76ES+18G+4+12G+ES6


Glass Type 2 - GT2 ACOUSTIC VISION SAFETY GLASS INT/EXT
SBD Compliant
Sound reduction 44.2 w/Toughened HST/LowE 2s WES/Ar
Construction 8,76ES+18G+4+12G+#ES6

Glass Type 3 - GT3 VISION SAFETY GLASS EXTERNALLY
Lam 33.1 w/Low E 2s WES/Ar
Construction 6,38ES+10G+4+12G+ES4

Glass Type 4 - GT4 VISION SAFETY GLASS INT/EXT
Lam 33.1 LowE w/Toughened LowE HST MTECH/Ar
Construction 6,38ES+16G+4+18G+#ES6

Glass Type 5 - GT5 VISION SAFETY GLASS EXTERNALLY
SBD Compliant
Lam 33.2 w/LowE 2s WES/Ar
Construction 6,76ES+10G+4+12G+ES4

Glass Type 6 - GT6 VISION SAFETY GLASS INT/EXT
SBD Compliant
Lam 33.2 LowE w/Toughened LowE HST MTECH/Ar
Construction 6,76ES+16G+4+16G+#ES4

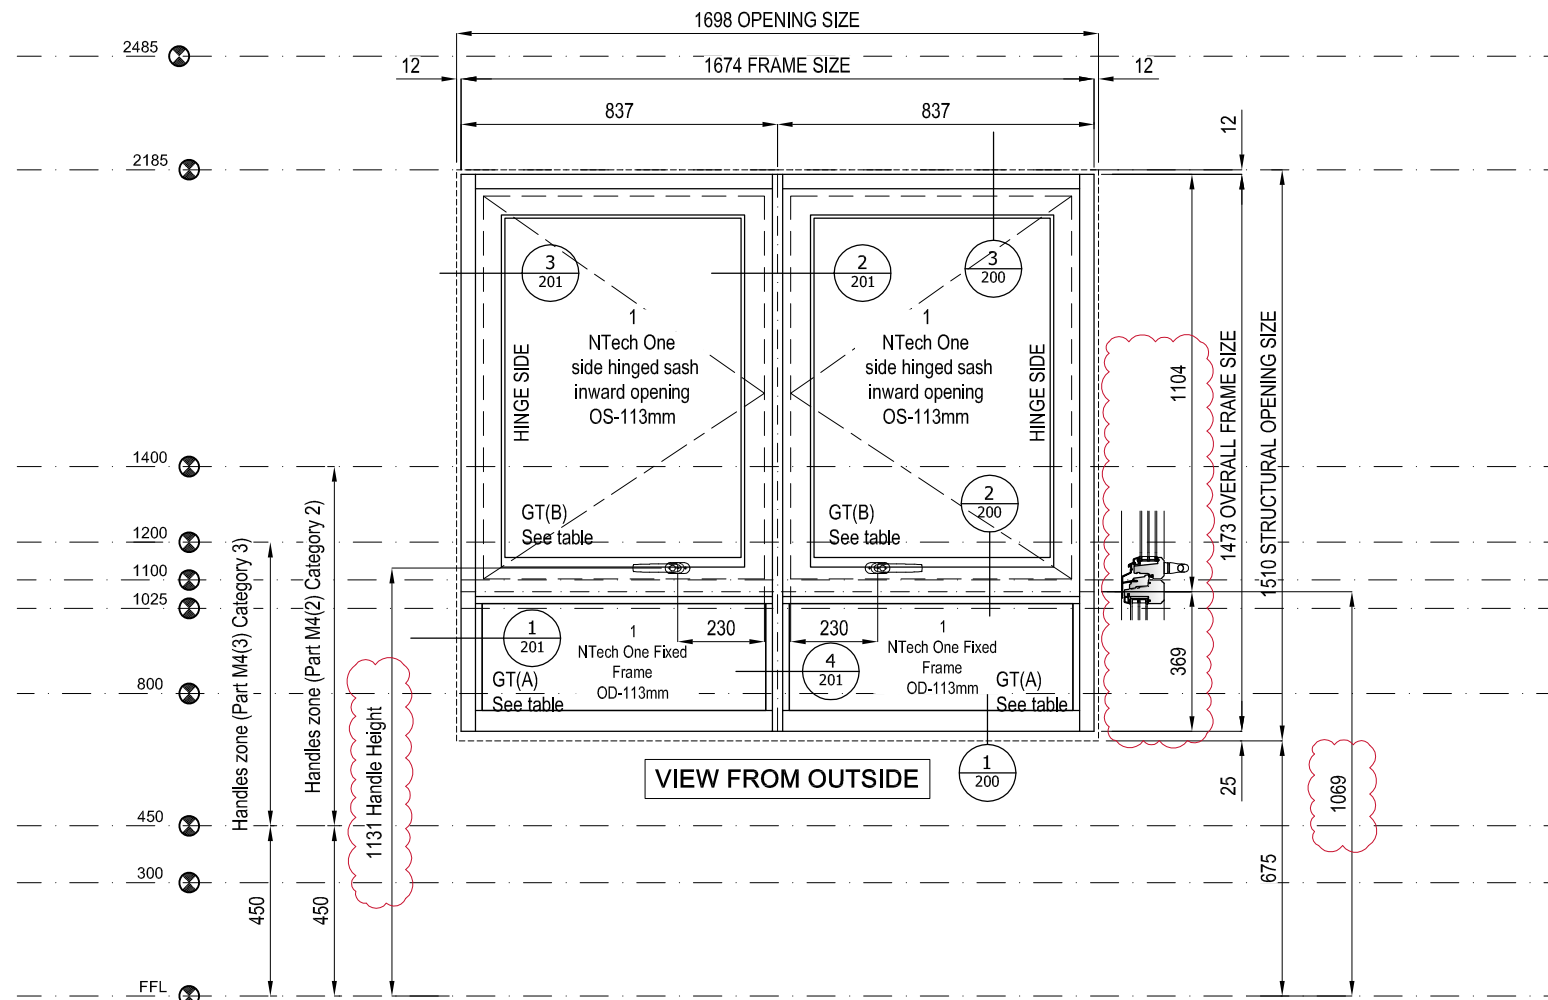

WINDOW TYPE WT-10A & WT-10B

FOR WINDOW LOCATIONS & QUANTITIES
PLEASE REFER TO SCHEDULES
ARP3-NOR-BA-ZZ-SH-X-31409 - BLOCK A

1 WINDOW TYPE WT-10A & WT-10B
1:20

C01 - FOR CONSTRUCTION	19-01-24
P01 - FOR APPROVAL	04-12-23
Rev. Description	Date

Main Contractor
Wates Residential

Project
Abbey Road Phase 3

Drawing Title
WINDOW TYPE
WT-10A & WT-10B

Drawn By/Date XSL/NOV 23	Checked By/Date XSL/NOV 23
-----------------------------	-------------------------------

Scale
1:20 @A3

Dwg. No. ARP3-NOR-ZZ-ZZ-DR-X-31109	Rev. C01
---------------------------------------	-------------

Issued for
For Construction