

SPECIFICATION

OD - ND NTech One fixed frame w/ sash
TILT TURN open in
113mm frame width including 8mm Aluminium
Silver line
Handle with key (fully locked)
Silver line
See window type for Handle position.

11 - ND NTech Villa Single Security Balcony Door open in
Profile drawing- N081050
113mm frame width including 8mm Aluminium
Center lock positioned 1000mm up from underside threshold
Casementstay (door)
Handle int. cylinder / ext. cylinder
Extra Security Pack with Double Cylinders, SBD Doors PAS24
Silver Line, Grey Hinges

FRAME FINISH -
External: ALUMINIUM RAL 1019 matt Grey Beige (30% Gloss)
Internal: RAL 9010 White

CILL FINISH -
External: ALUMINIUM RAL 3012 matt Beige Red (30% Gloss)

GLASS - Specifications:
Please also refer to NorDan Technical Submissions
All Units to have Grey Spacer Bar RAL 7035

Glass Type 1 - GT1 ACOUSTIC VISION SAFETY GLASS EXTERNALLY
SBD Compliant
Sound reduction 44.2 LowE w/LowE WES/Ar
Construction 8,76ES+18G+4+12G+ES6

Glass Type 2 - GT2 ACOUSTIC VISION SAFETY GLASS INT/EXT
SBD Compliant
Sound reduction 44.2 w/Toughened HST/LowE 2s WES/Ar
Construction 8,76ES+18G+4+12G+#ES6

Glass Type 3 - GT3 VISION SAFETY GLASS EXTERNALLY
Lam 33.1 w/Low E 2s WES/Ar
Construction 6,38ES+10G+4+12G+ES4

Glass Type 4 - GT4 VISION SAFETY GLASS INT/EXT
Lam 33.1 LowE w/Toughened LowE HST MTECH/Ar
Construction 6,38ES+16G+4+18G+#ES6

Glass Type 5 - GT5 VISION SAFETY GLASS EXTERNALLY
SBD Compliant
Lam 33.2 w/LowE 2s WES/Ar
Construction 6,76ES+10G+4+12G+ES4

Glass Type 6 - GT6 VISION SAFETY GLASS INT/EXT
SBD Compliant
Lam 33.2 LowE w/Toughened LowE HST MTECH/Ar
Construction 6,76ES+16G+4+16G+#ES4

C02 - FOR CONSTRUCTION	31-01-24
C01 - FOR CONSTRUCTION	19-01-24
P01 - FOR APPROVAL	04-12-23
Rev. Description	Date

Main Contractor
Wates Residential

Project
Abbey Road Phase 3


Drawing Title
WINDOW TYPE EDT-09A, EDT-09B & EDT-09C

Drawn By/Date XSL/NOV 23	Checked By/Date XSL/NOV 23
------------------------------------	--------------------------------------

Scale
1:20 @A3


Dwg. No. ARP3-NOR-ZZ-ZZ-DR-X-31118	Rev. C02
--	--------------------

Issued for
For Construction

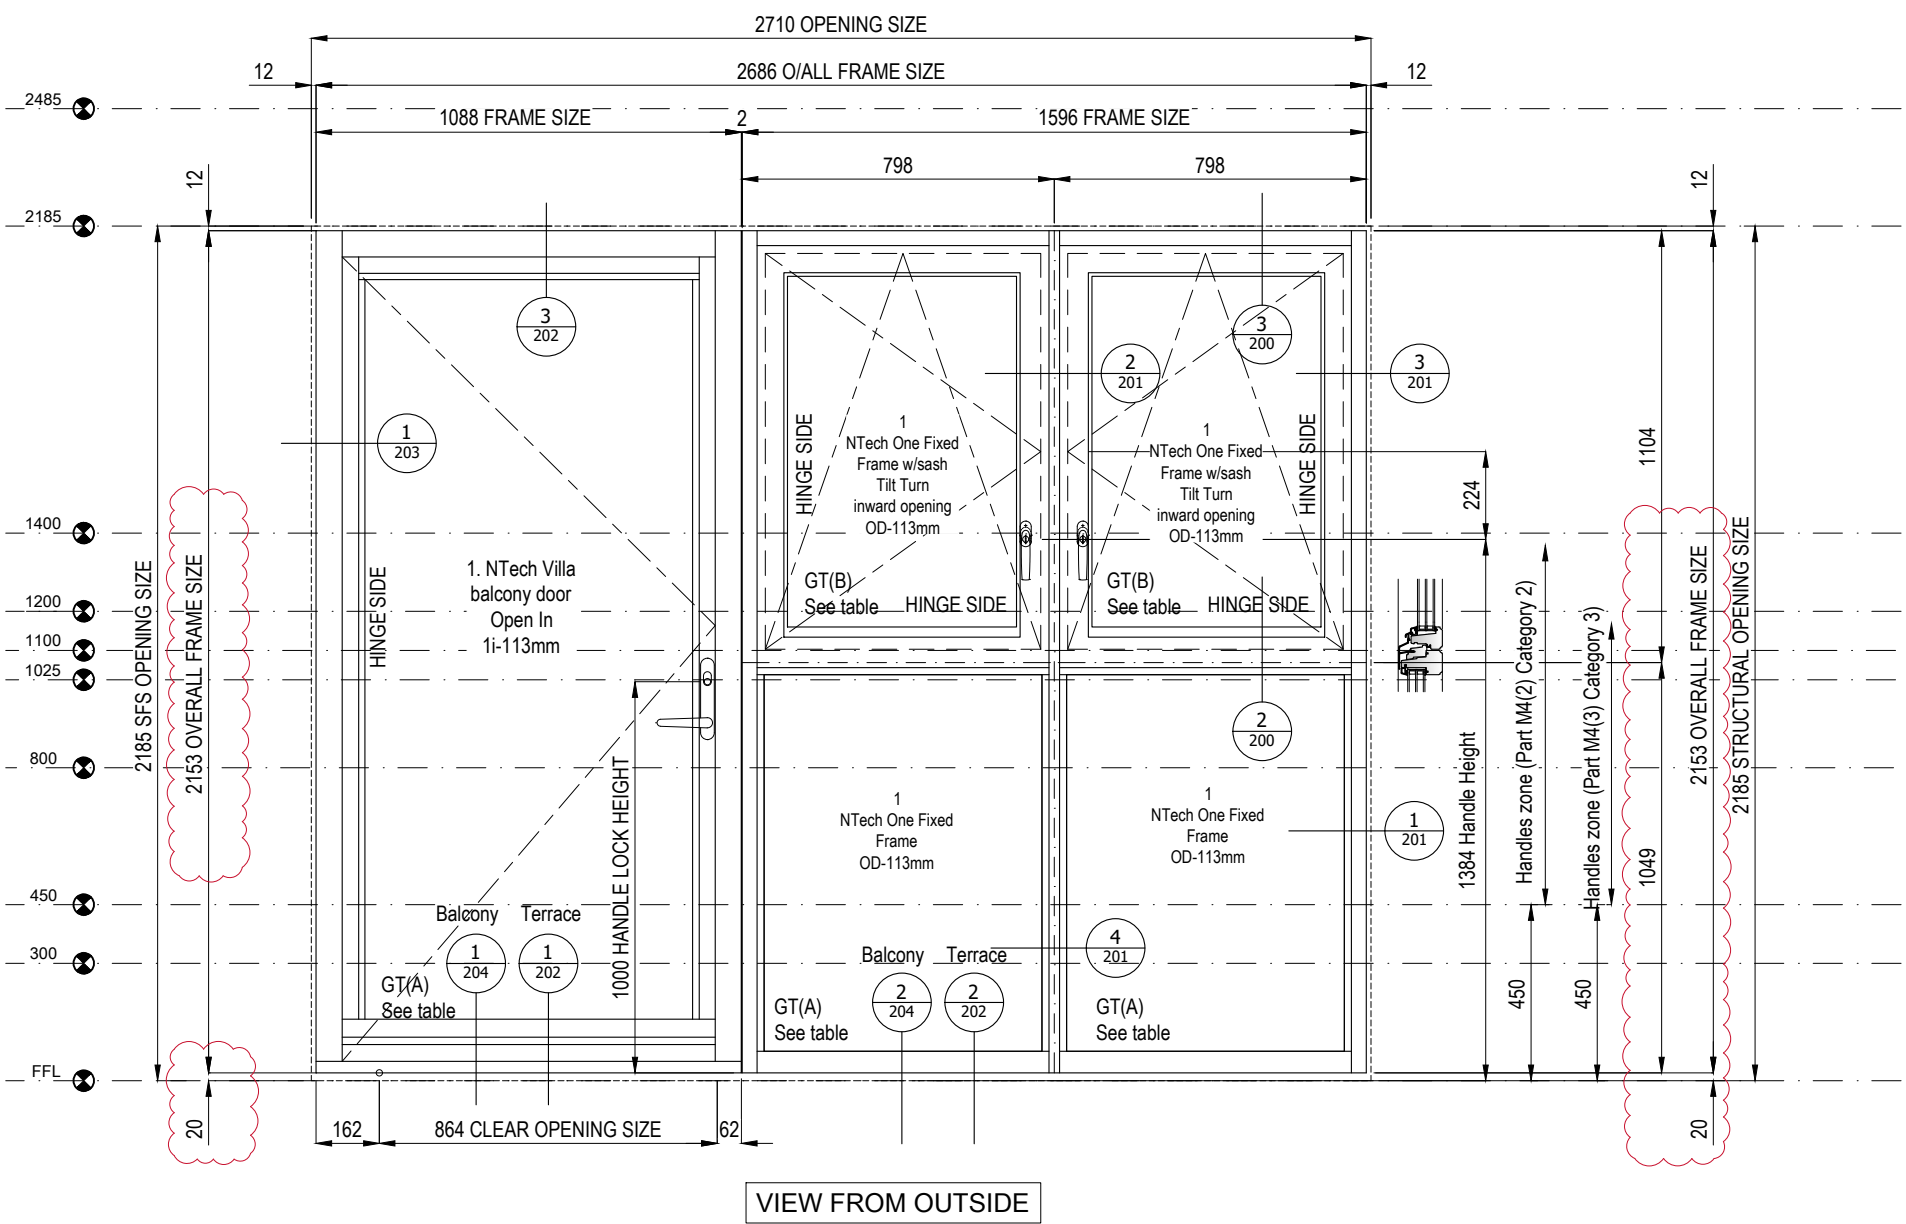

VIEW FROM OUTSIDE

WINDOW TYPE EDT-09A, EDT-09B & EDT-09C

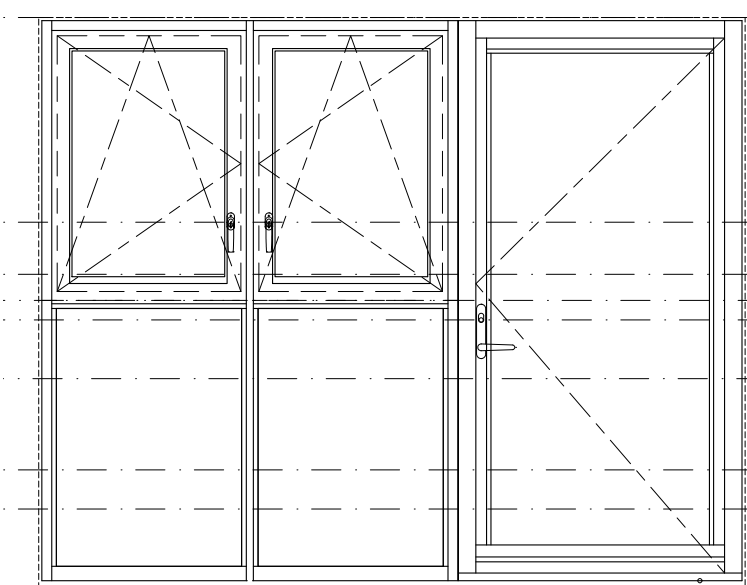

WINDOW TYPE EDT-09AH, EDT-09BH & EDT-09CH

FOR WINDOW LOCATIONS & QUANTITIES
PLEASE REFER TO SCHEDULES
ARP3-NOR-BA-ZZ-SH-X-31418 - BLOCK A
ARP3-NOR-BB-ZZ-SH-X-31418 - BLOCK B
ARP3-NOR-BC-ZZ-SH-X-31418 - BLOCK C