

DETAILS ON THIS DRAWING ARE THE COPYRIGHT OF NorDan AND MUST NOT BE REPRODUCED IN WHOLE OR PART WITHOUT PERMISSION

PLEASE, DO NOT SCALE FROM THIS DRAWING

IMPORTANT NOTES
(The recipient will be deemed to have cognisance and acceptance of all these notes) This drawing must be checked by the client, his agent or the main contractor and approved in writing. Any subsequent written instruction to manufacture (including "No Comment") shall constitute approval. Manufacture cannot commence until approved. Thereafter the client or the main contractor will be liable for any additional expenses incurred by the manufacturer and their agents for any alteration to the design detail or layout requested by them.

CDM REGULATIONS
DESIGN RISK ASSESSMENT
The size and shape of individual units for this project have been designed to satisfy the overall design requirements for the building. All persons handling and installing such units should be aware that there are risks associated with this type of work that cannot be designed out.

In addition to the hazard/risk normally associated with the type of work detailed in this drawing, note the following risk information.


MEMBRANES COLOURS

- ME - EXTERNAL MEMBRANE
- WEATHERLINE BY OTHERS
- VAPOUR BARRIER BY OTHERS

NORDAN PRODUCTS MUST BE INSTALLED ACCORDANCE WITH THE NORDAN INSTALLATION MANUAL

ALL WORKS NOT BY NORDAN SHOWN INDICATIVELY PLEASE REFER TO ARCHITECTS DETAILS

* ALL, THERMAL, ACOUSTIC AND FIRE BARRIERS / CAVITY CLOSERS AND ANY MEMBRANES NOT BY NORDAN AS REQUIRED

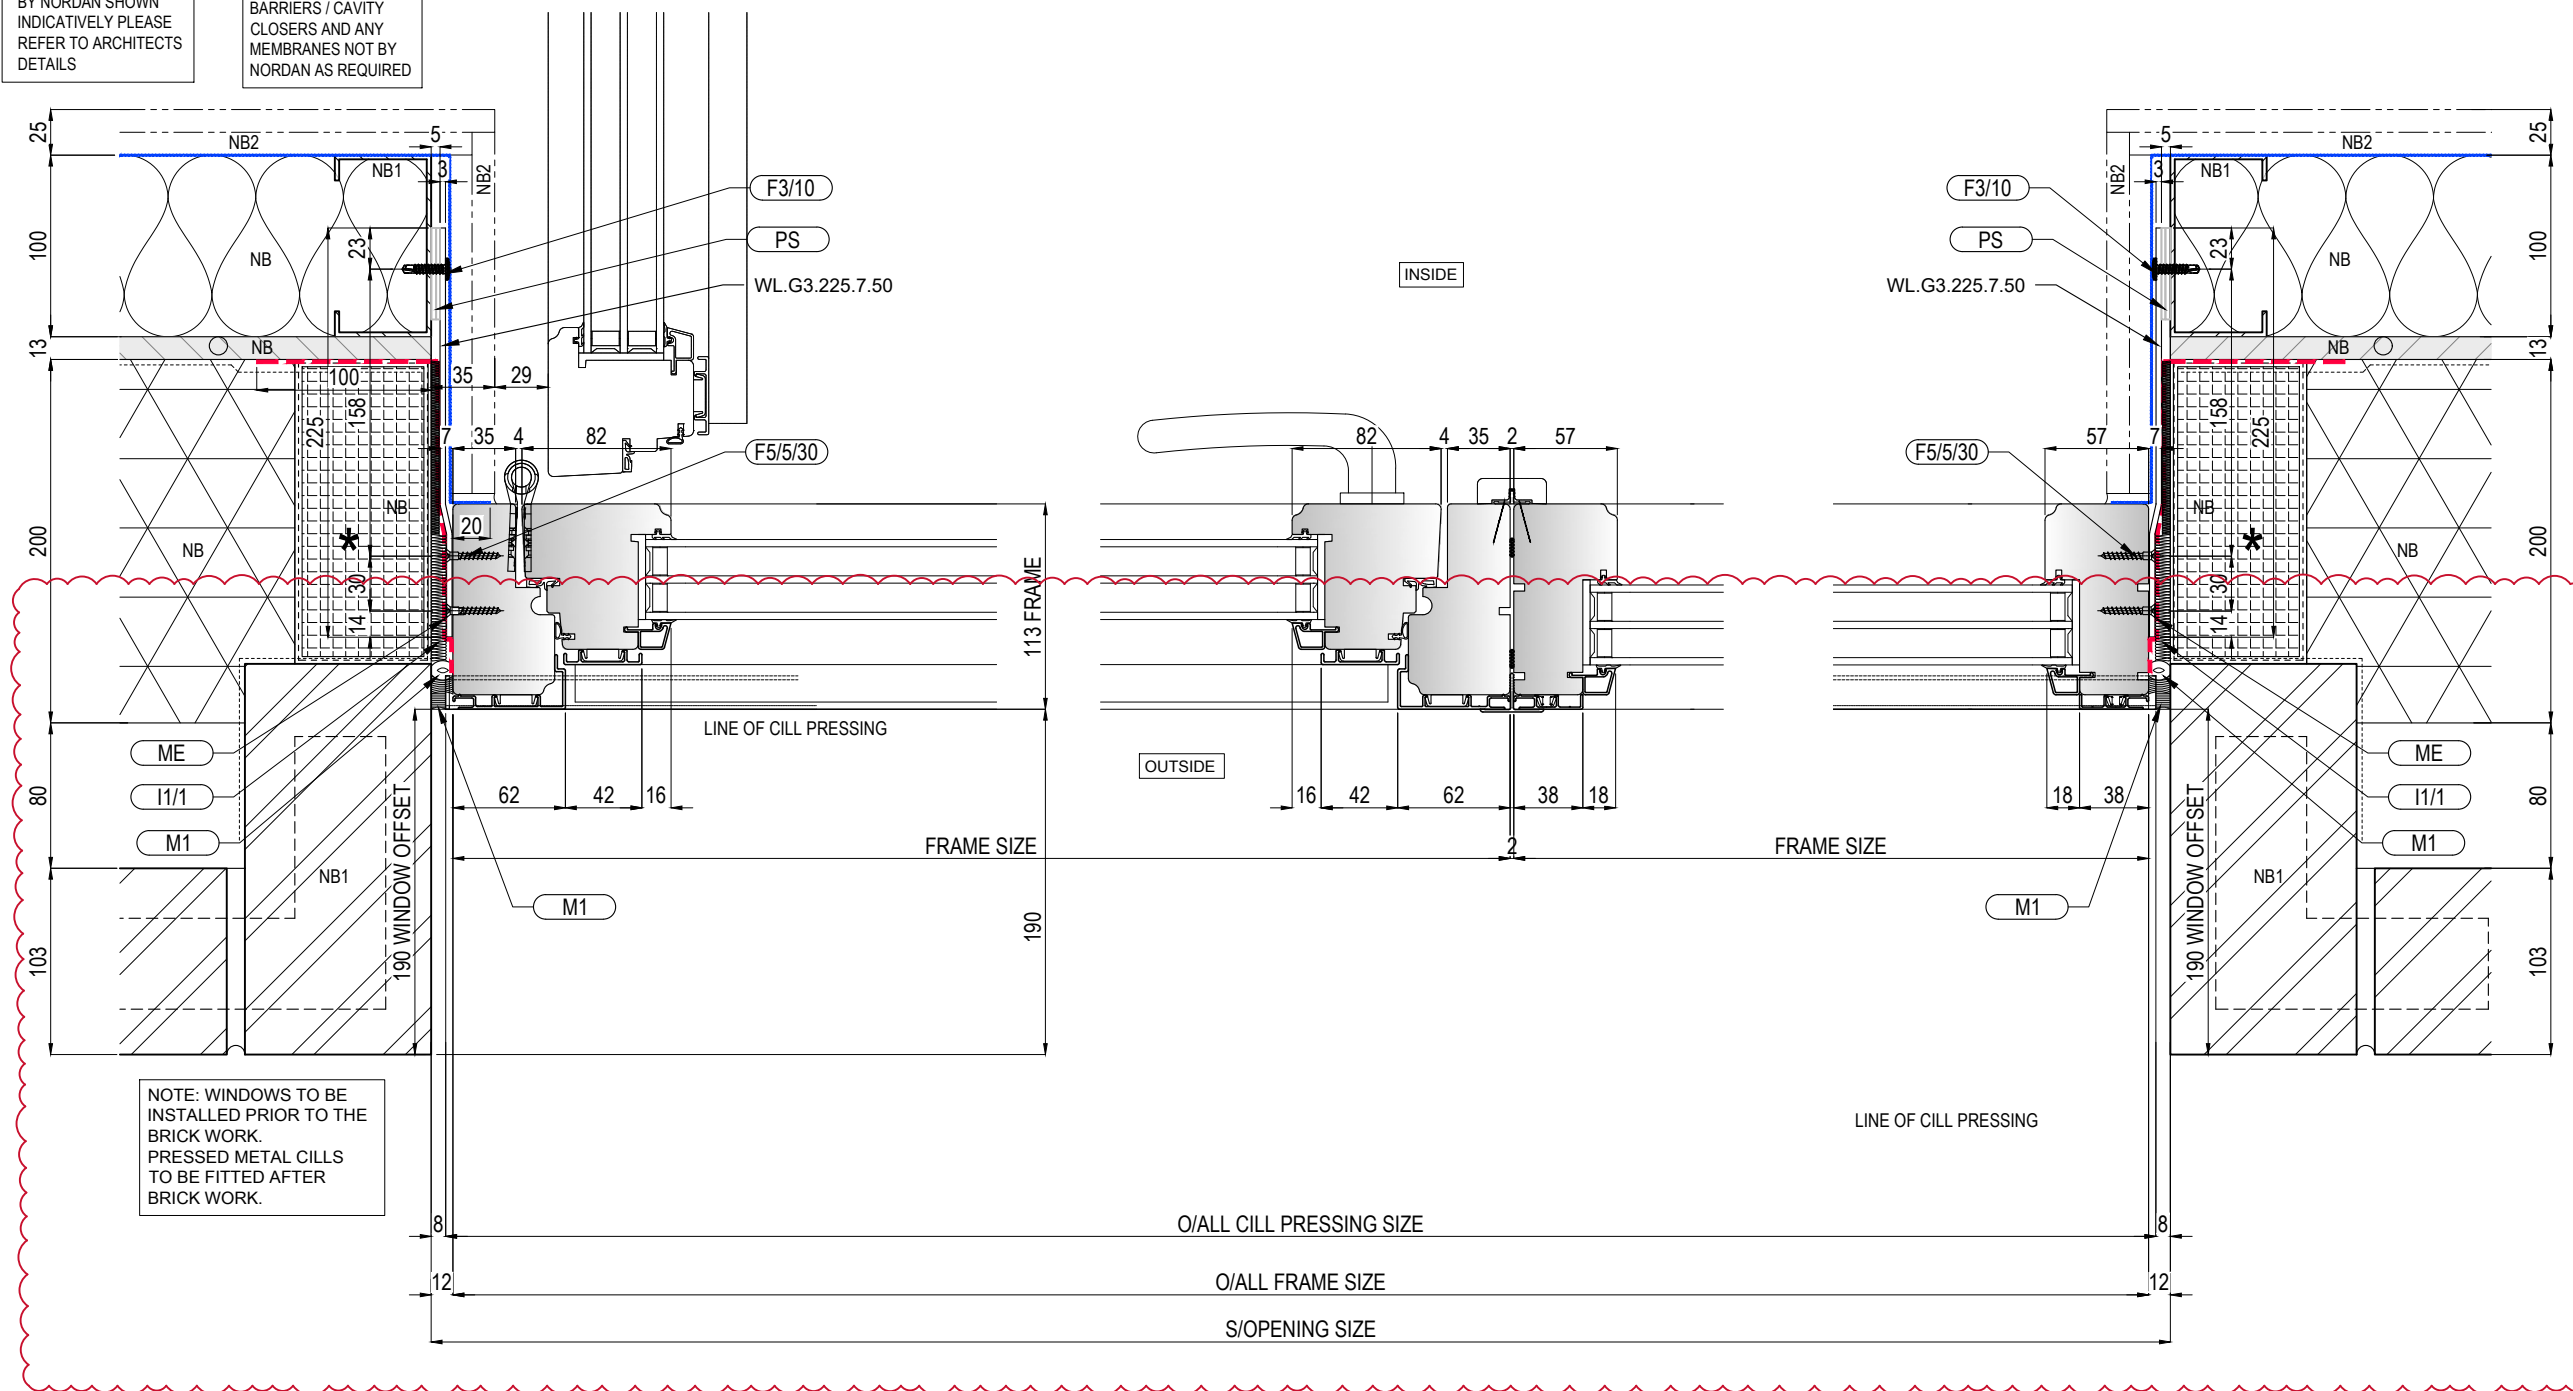

1 TYPICAL DOOR JAMB
Scale: 1:3

2 DOOR - FIXED
Scale: 1:3

3 TYPICAL FIXED JAMB
Scale: 1:3

C01 - FOR CONSTRUCTION	31-01-24
P01 - FOR APPROVAL	01-12-23
Rev. Description	Date

Main Contractor
Wates Residential

Project
Abbey Road Phase 3

Drawing Title
TYPICAL DOOR HORIZONTAL DETAILS

Drawn By/Date	Checked By/Date
XSL/NOV 23	NUK/ NOV 23

Scale
1:3@A2

Dwg. No.	Rev.
ARP3-NOR-ZZ-ZZ-DR-X-31203	C01

Issued for
For Construction