

Designed by: LS Checked by: JBF Project: 1952

Drawing name:  
Proposed Basement  
Reflective ceiling

Drawing reference:  
014\_FB Revision  
A




Date: 30/09/22 Scale: @A3 1:100 Drawing Status: AB

Filename:  
011\_FB - Proposed Basement GA










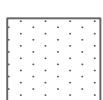

Revision: Description: Date:


Do not scale from this drawing. All dimensions to be verified on site prior to the commencement of any work or the production of any shop drawing.  
  
This drawing remains the property of Progress, and is not to be disclosed or discussed with any third party without prior written authorization from Progress. All rights reserved.

Existing Key:

-  Existing smoke detector
-  Existing light switch
-  Existing call point

Proposed Key:

-  New plasterboard ceiling
-  LED strip light (Type 5)
-  LED strip light (Type 6)
-  Led stair nosings
-  Proposed wall light (Type 2)
-  Proposed Downlight (Type 3)
-  Proposed Downlight (Type 4)
-  Proposed Downlight (Type 7)
-  Proposed Downlight (Type 8)
-  Proposed emergency fitting
-  Proposed ceiling mounted A/C

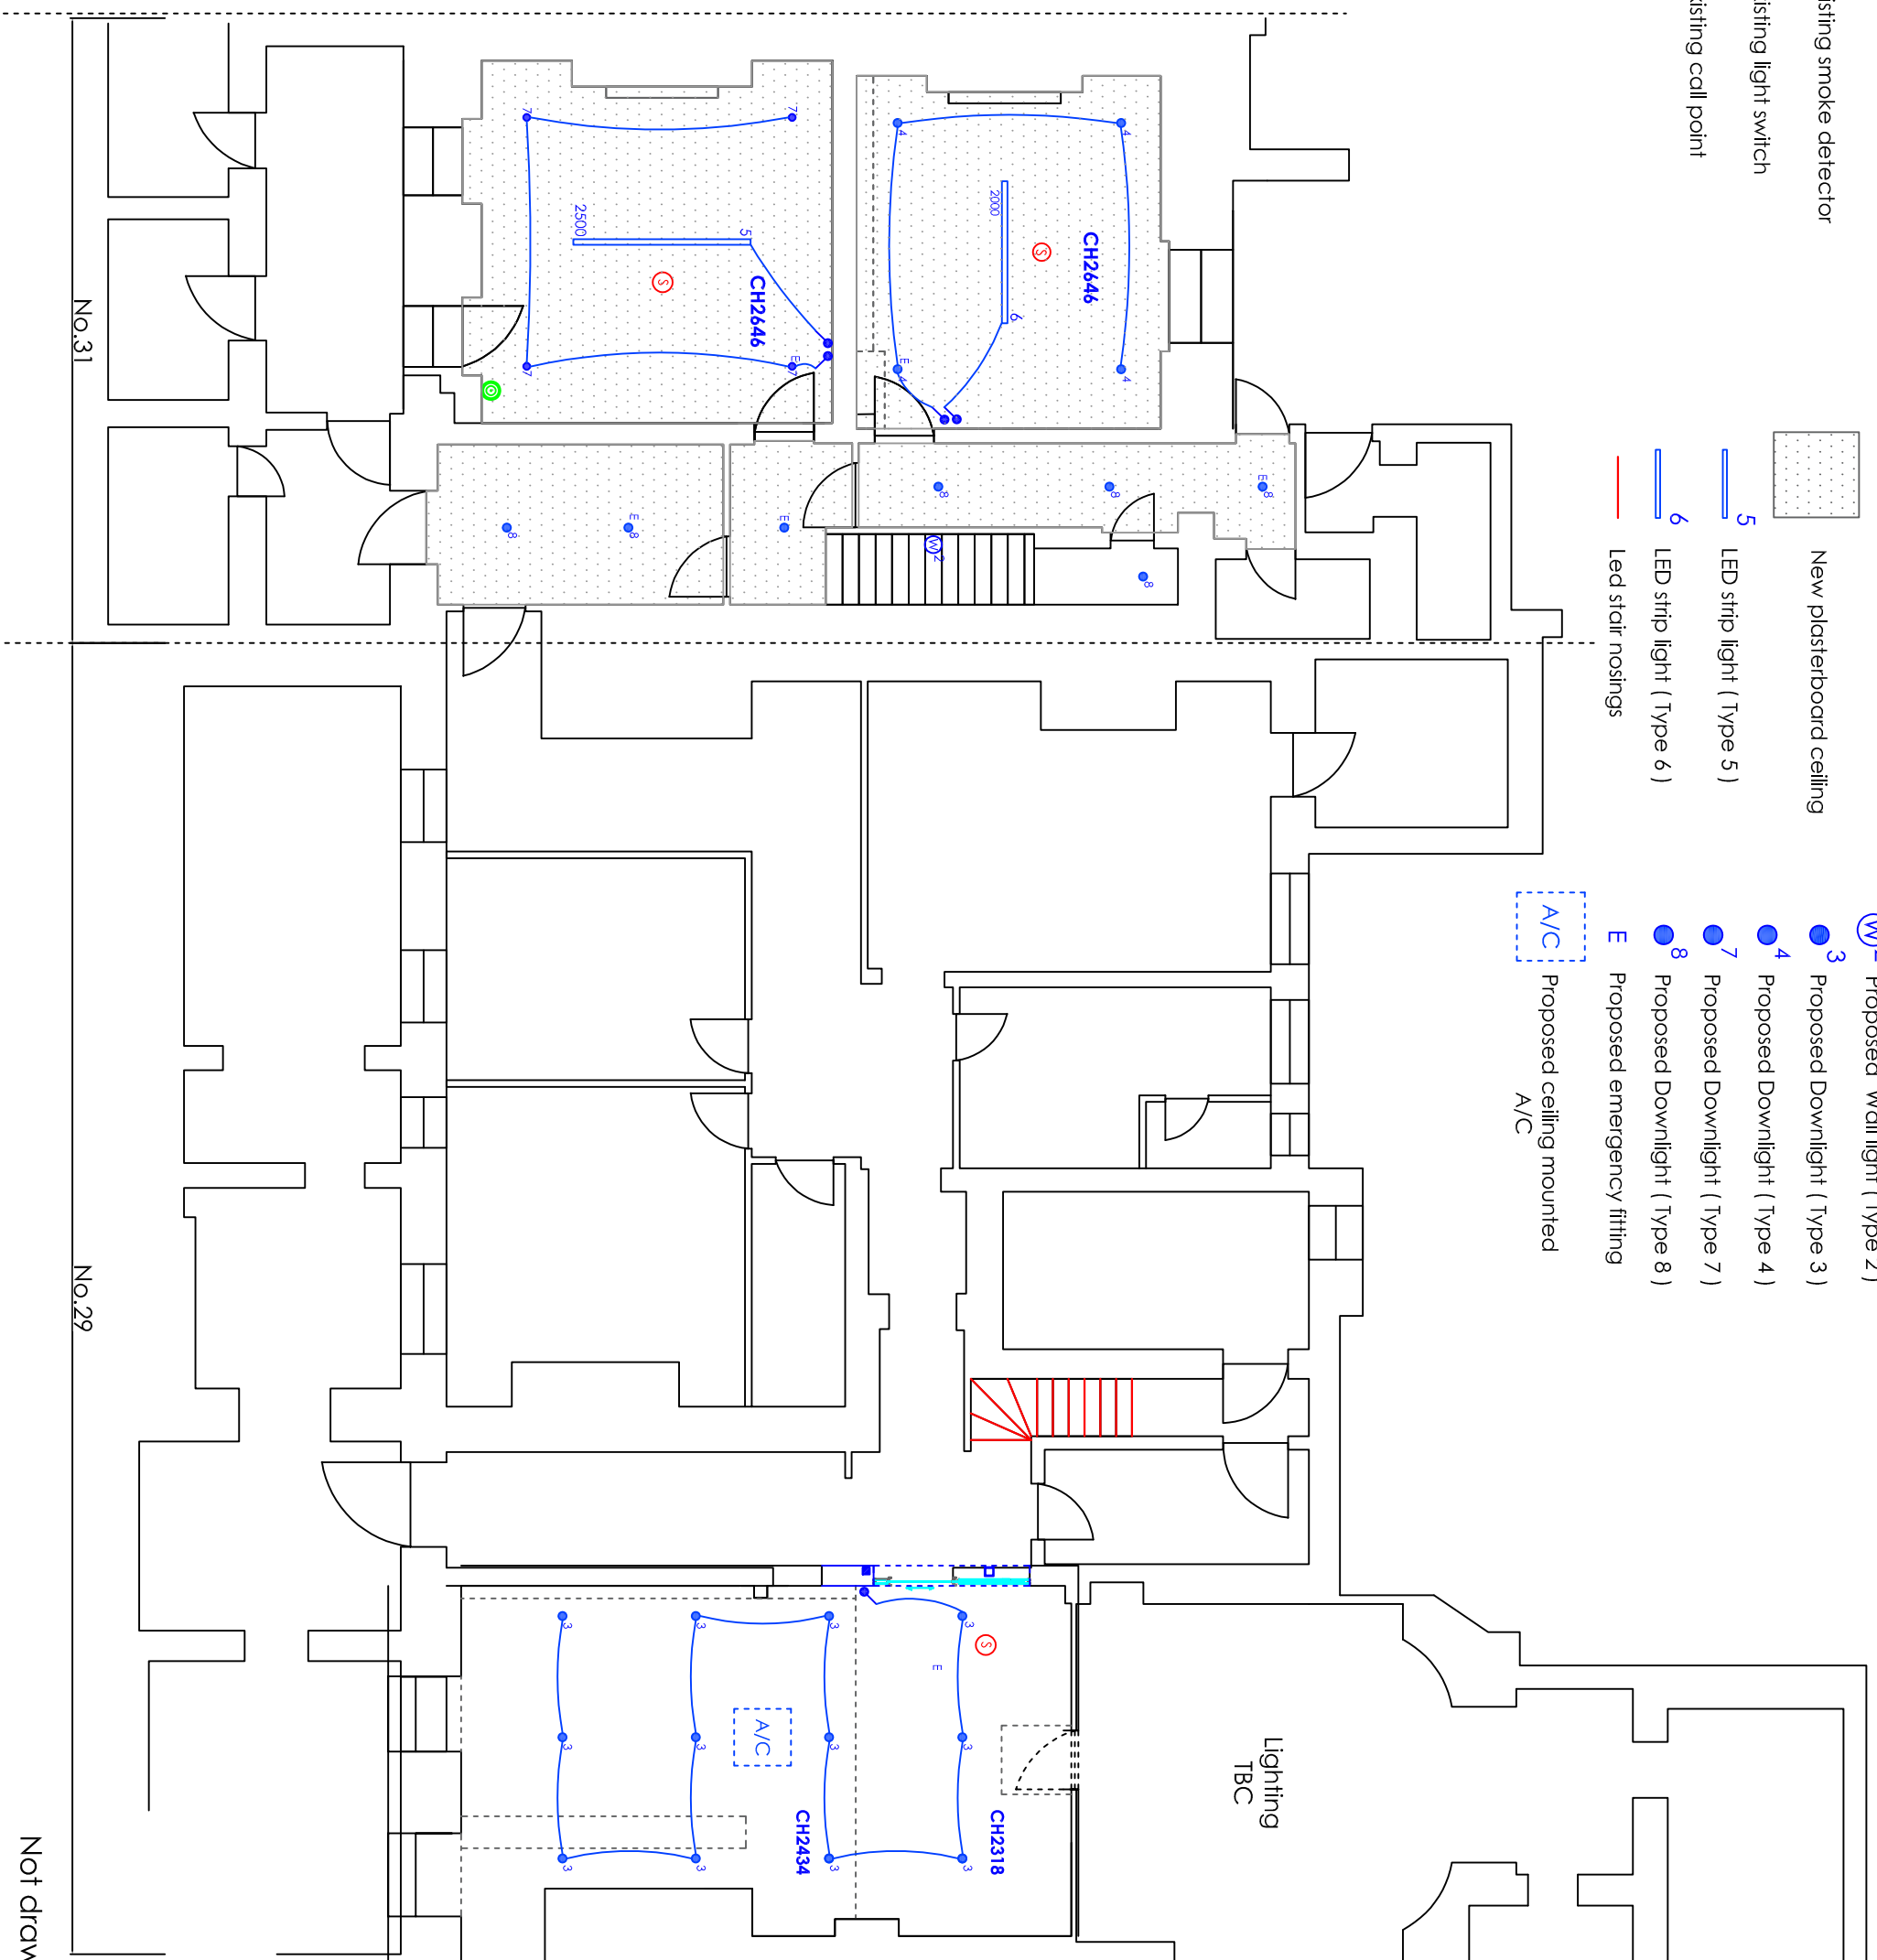

Not drawn to scale