


Guestroom and front of house fixtures and fittings are for information only.  
Locations of casegoods, ensuite sanitaryware etc should be in accordance with  
Interior Designers layouts and detailed setting out.

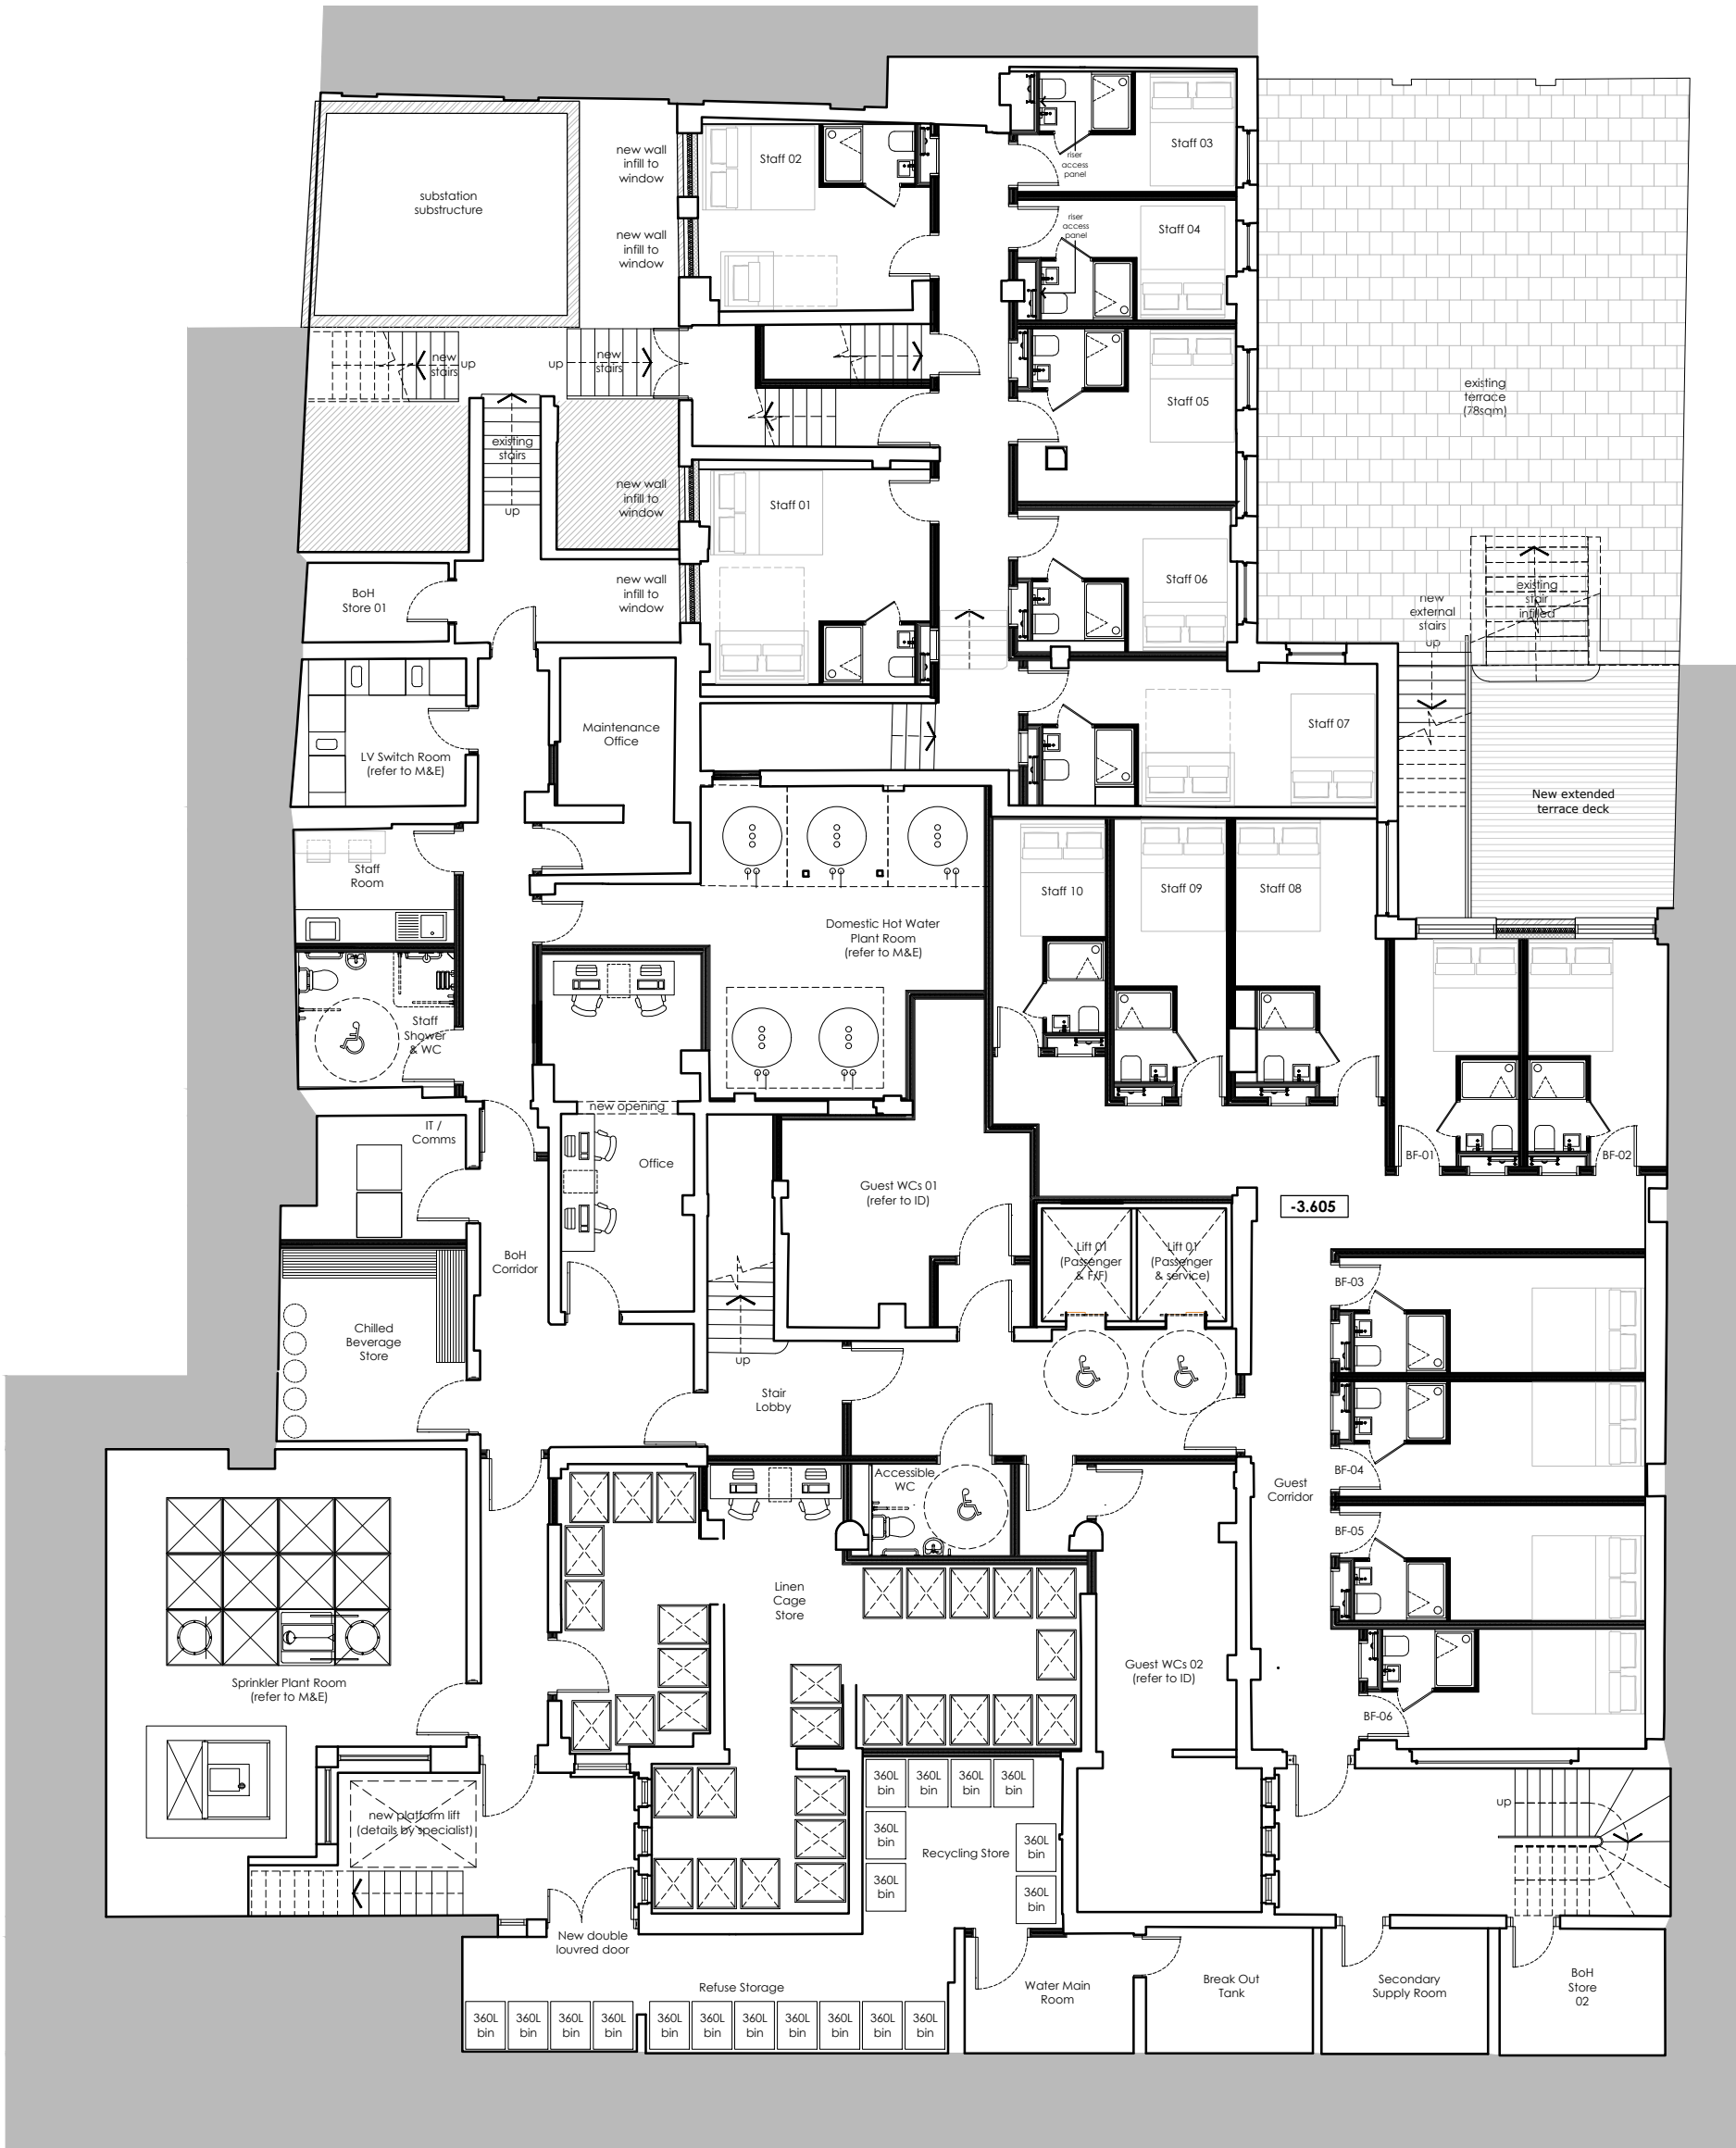

Do not scale from this drawing. If in doubt, ask.  
This drawing is the property of maith design limited and must not be copied, reproduced or disclosed without written permission.

This drawing is based on third party measured survey information and any discrepancies within that information is not the responsibility of Maith Design.

Building survey information is to be confirmed as current and verified by independent Building Surveyor.

previous revisions  
revision: -- First Issue

by: MD

date: 28.08.2023

suite 320-323  
baltic chambers  
50 wellington street  
glasgow g2 6hj

0141 348 7700

office@maithdesign.com  
www.maithdesign.com



project 0100 County Hotel Euston  
client Spenid Hospitality Group  
drawing Proposed Plan Basement Floor  
scale @ A3 1:125  
dwg number PL540  
revision -  
date 28.08.2023  
status Planning