


For construction purposes:

- Do not scale this drawing.
- All dimensions and levels to be checked on site.
- Discrepancies to be reported to Miltiadou Cook Mitzman architects before proceeding.
- If in any doubt about information on this drawing contact Miltiadou Cook Mitzman architects.

NUMBER	DATE	BY	NOTES
P1	23/02/2024	RH	Issued for planning

NOTES:

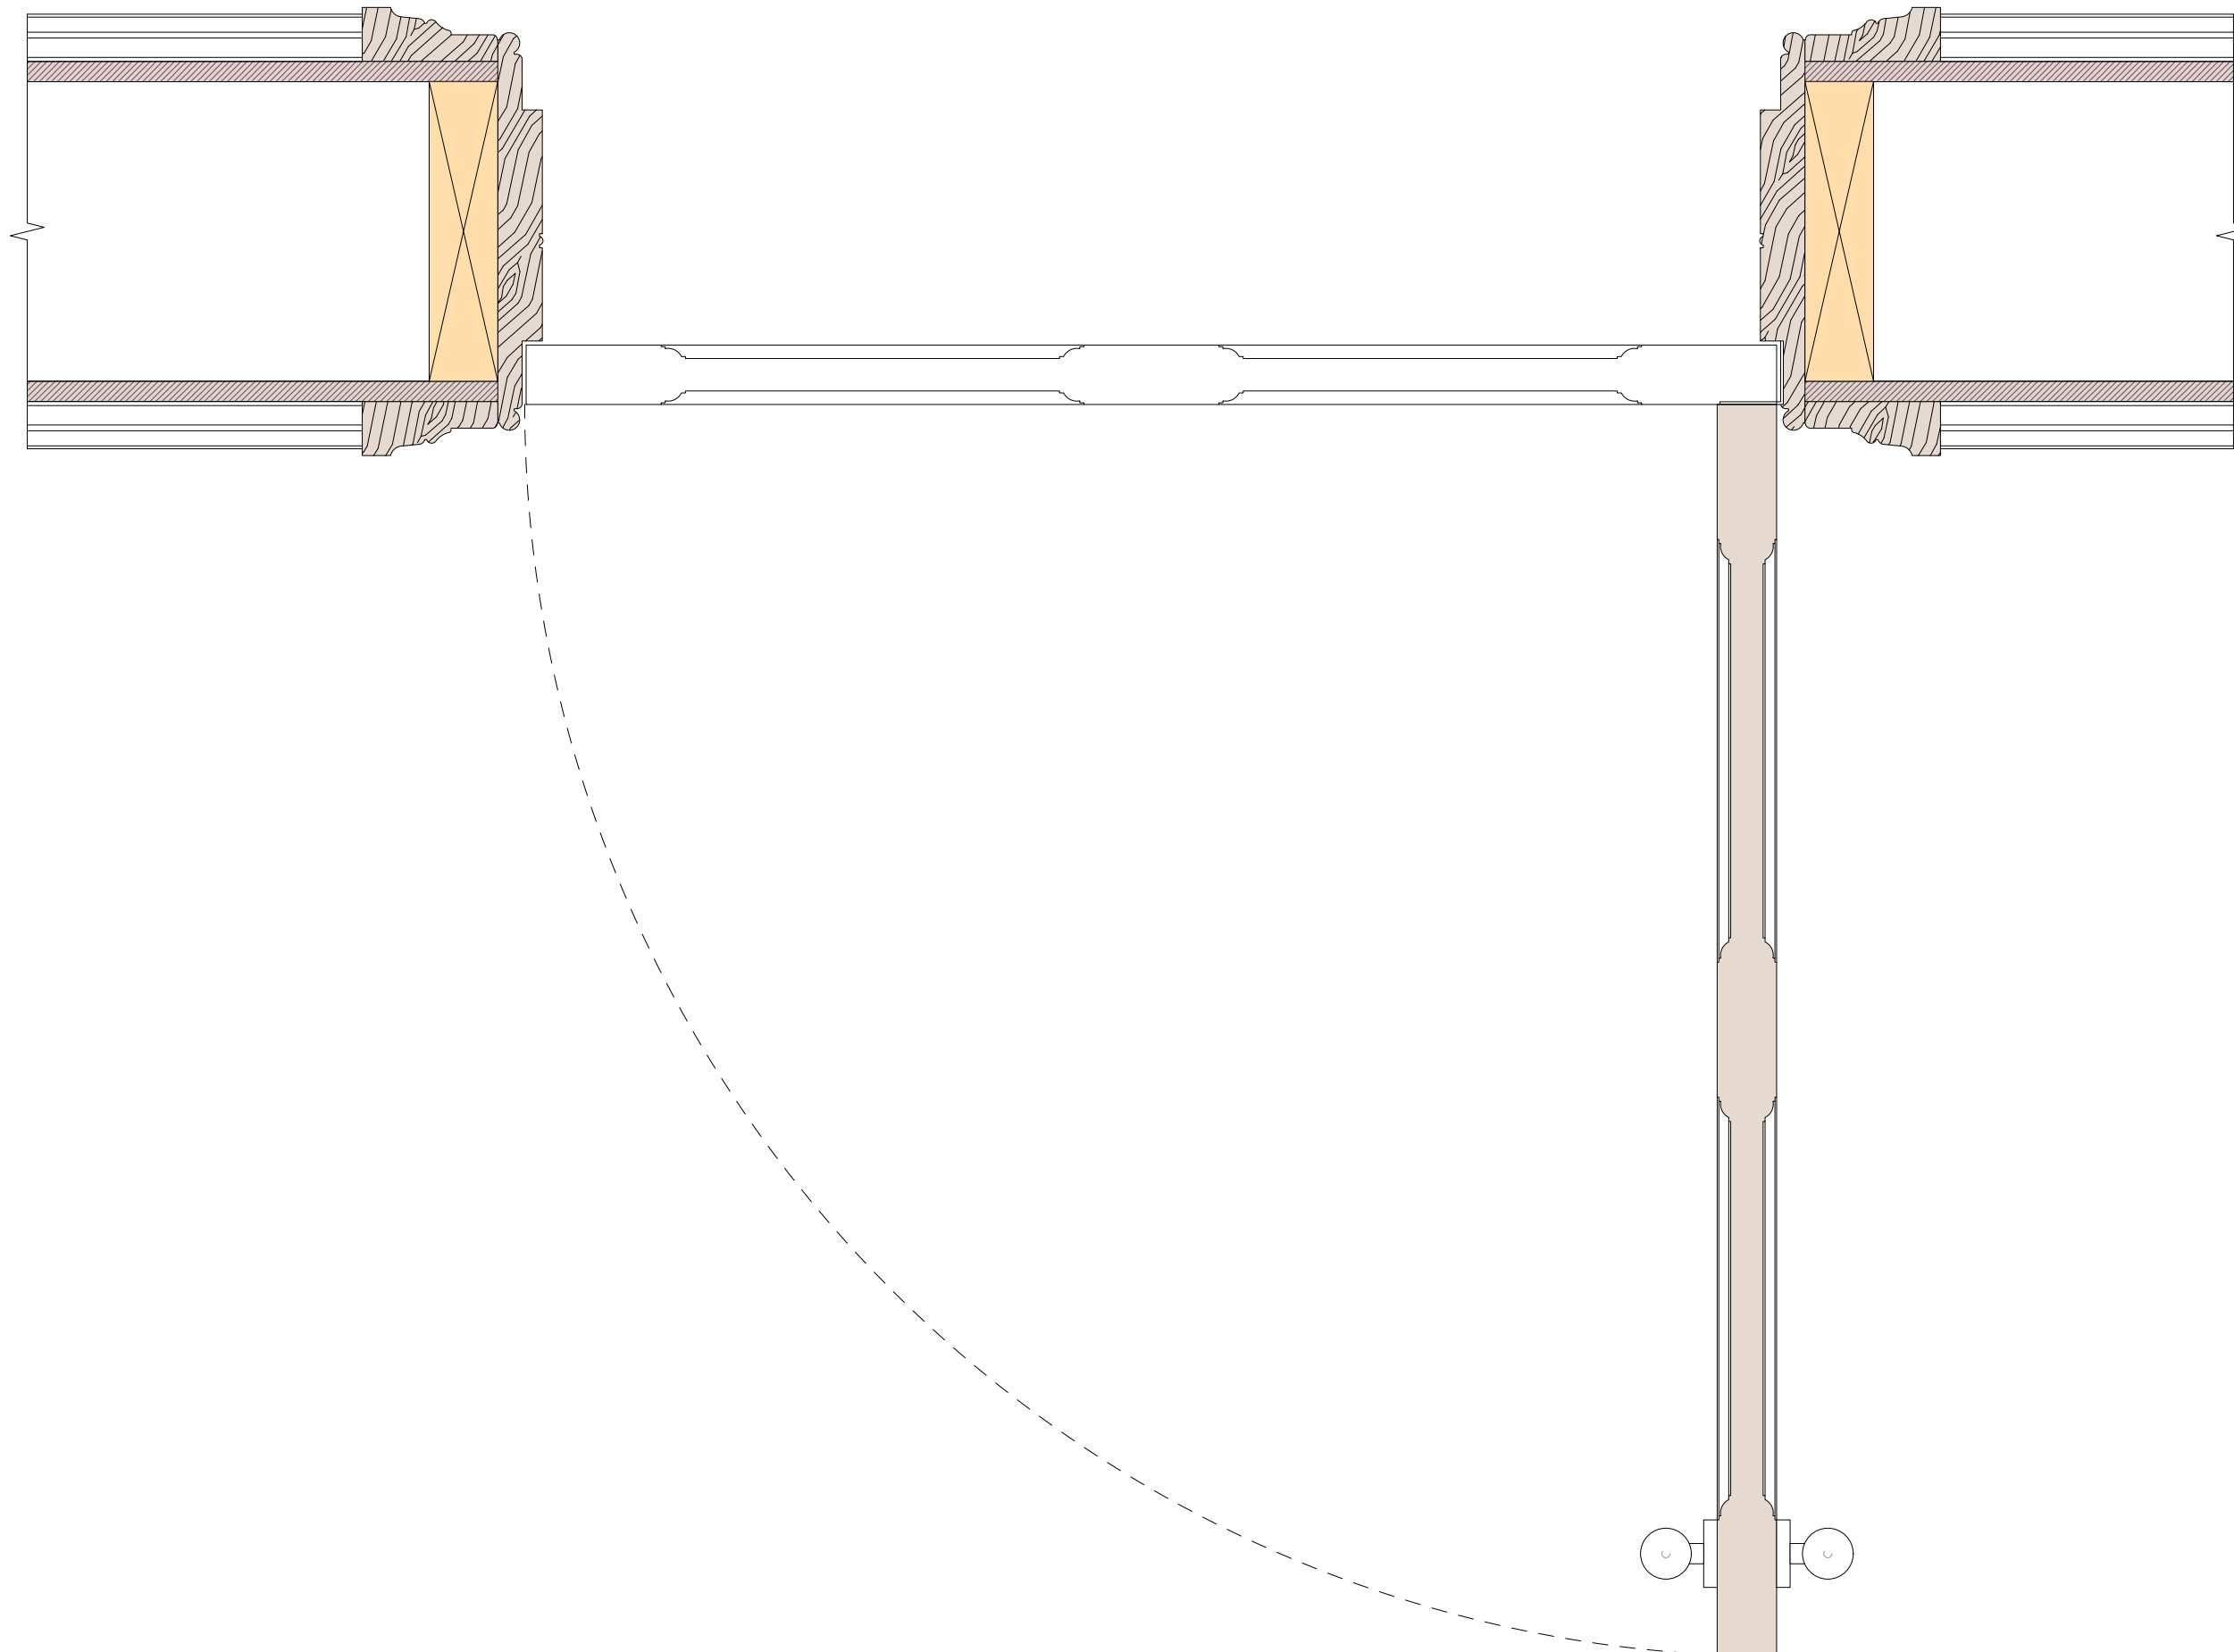

P First and Second Floor Door Jamb Detail
1:5

MCMa **MILTADOU
COOK
MITZMAN** architects llp

020 7722 8525 Unit 1 Primrose Mews
office@mcma.design Sharpleshall Street
www.mcma.design London NW1 8YW

CLIENT
Miszkiewicz

PROJECT
52 Doughty Street, London, WC1N
2LS

SHEET TITLE

Door Details - First and Second Floor -
Sheet 2

SCALE
1:5

DATE CREATED	FILE REFERENCE
FEB 24	

DRAWING NUMBER	REVISION
407-DWG-322-01	P1