


© This drawing is the property of Miltiadou Cook Mitzman architects. No disclosure or copy of it may be made without the written permission of Miltiadou Cook Mitzman architects.

**For construction purposes:**

- Do not scale this drawing.
- All dimensions and levels to be checked on site.
- Discrepancies to be reported to Miltiadou Cook Mitzman architects before proceeding.
- If in any doubt about information on this drawing contact Miltiadou Cook Mitzman architects.

REVISION			
NUMBER	DATE	BY	NOTES
P1	23/02/2024	RH	Issued for planning

NOTES:

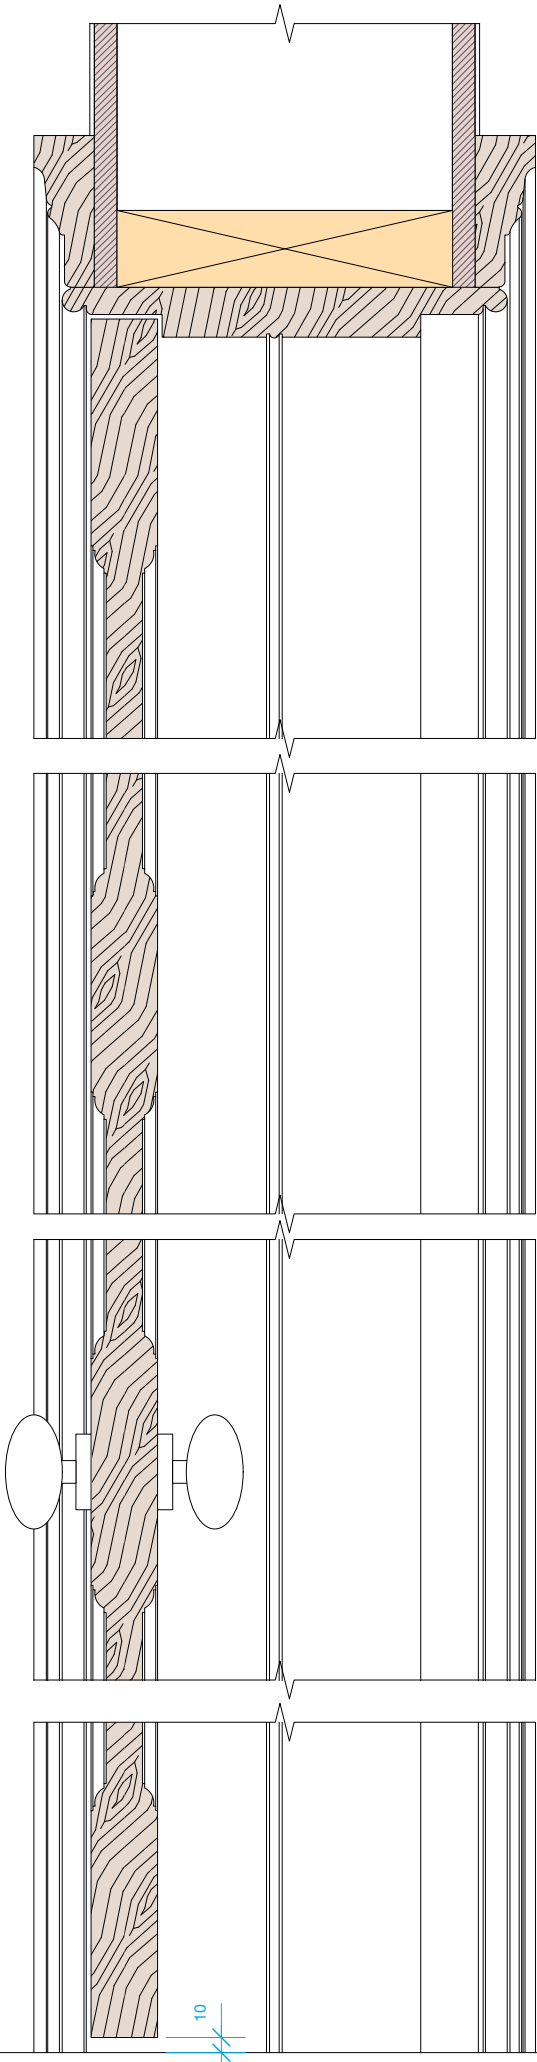

MCMa

MILTADOU  
COOK  
MITZMAN architects llp

020 7722 8525  
office@mcma.design  
www.mcma.design

Unit 1 Primrose Mews  
Sharpleshall Street  
London NW1 8YW

CLIENT  
Miszkief

PROJECT  
52 Doughty Street, London, WC1N  
2LS

SHEET TITLE  
Door Details - First and Second Floor -  
Sheet 3

SCALE  
1:5

DATE CREATED  
FEB 24

FILE REFERENCE

DRAWING NUMBER	REVISION
407-DWG-322-02	P1