


© This drawing is the property of Miltiadou Cook Mitzman architects. No disclosure or copy of it may be made without the written permission of Miltiadou Cook Mitzman architects.

**For construction purposes:**

- Do not scale this drawing.
- All dimensions and levels to be checked on site.
- Discrepancies to be reported to Miltiadou Cook Mitzman architects before proceeding.
- If in any doubt about information on this drawing contact Miltiadou Cook Mitzman architects.

REVISION			
NUMBER	DATE	BY	NOTES
P1	23/02/2024	RH	Issued for planning

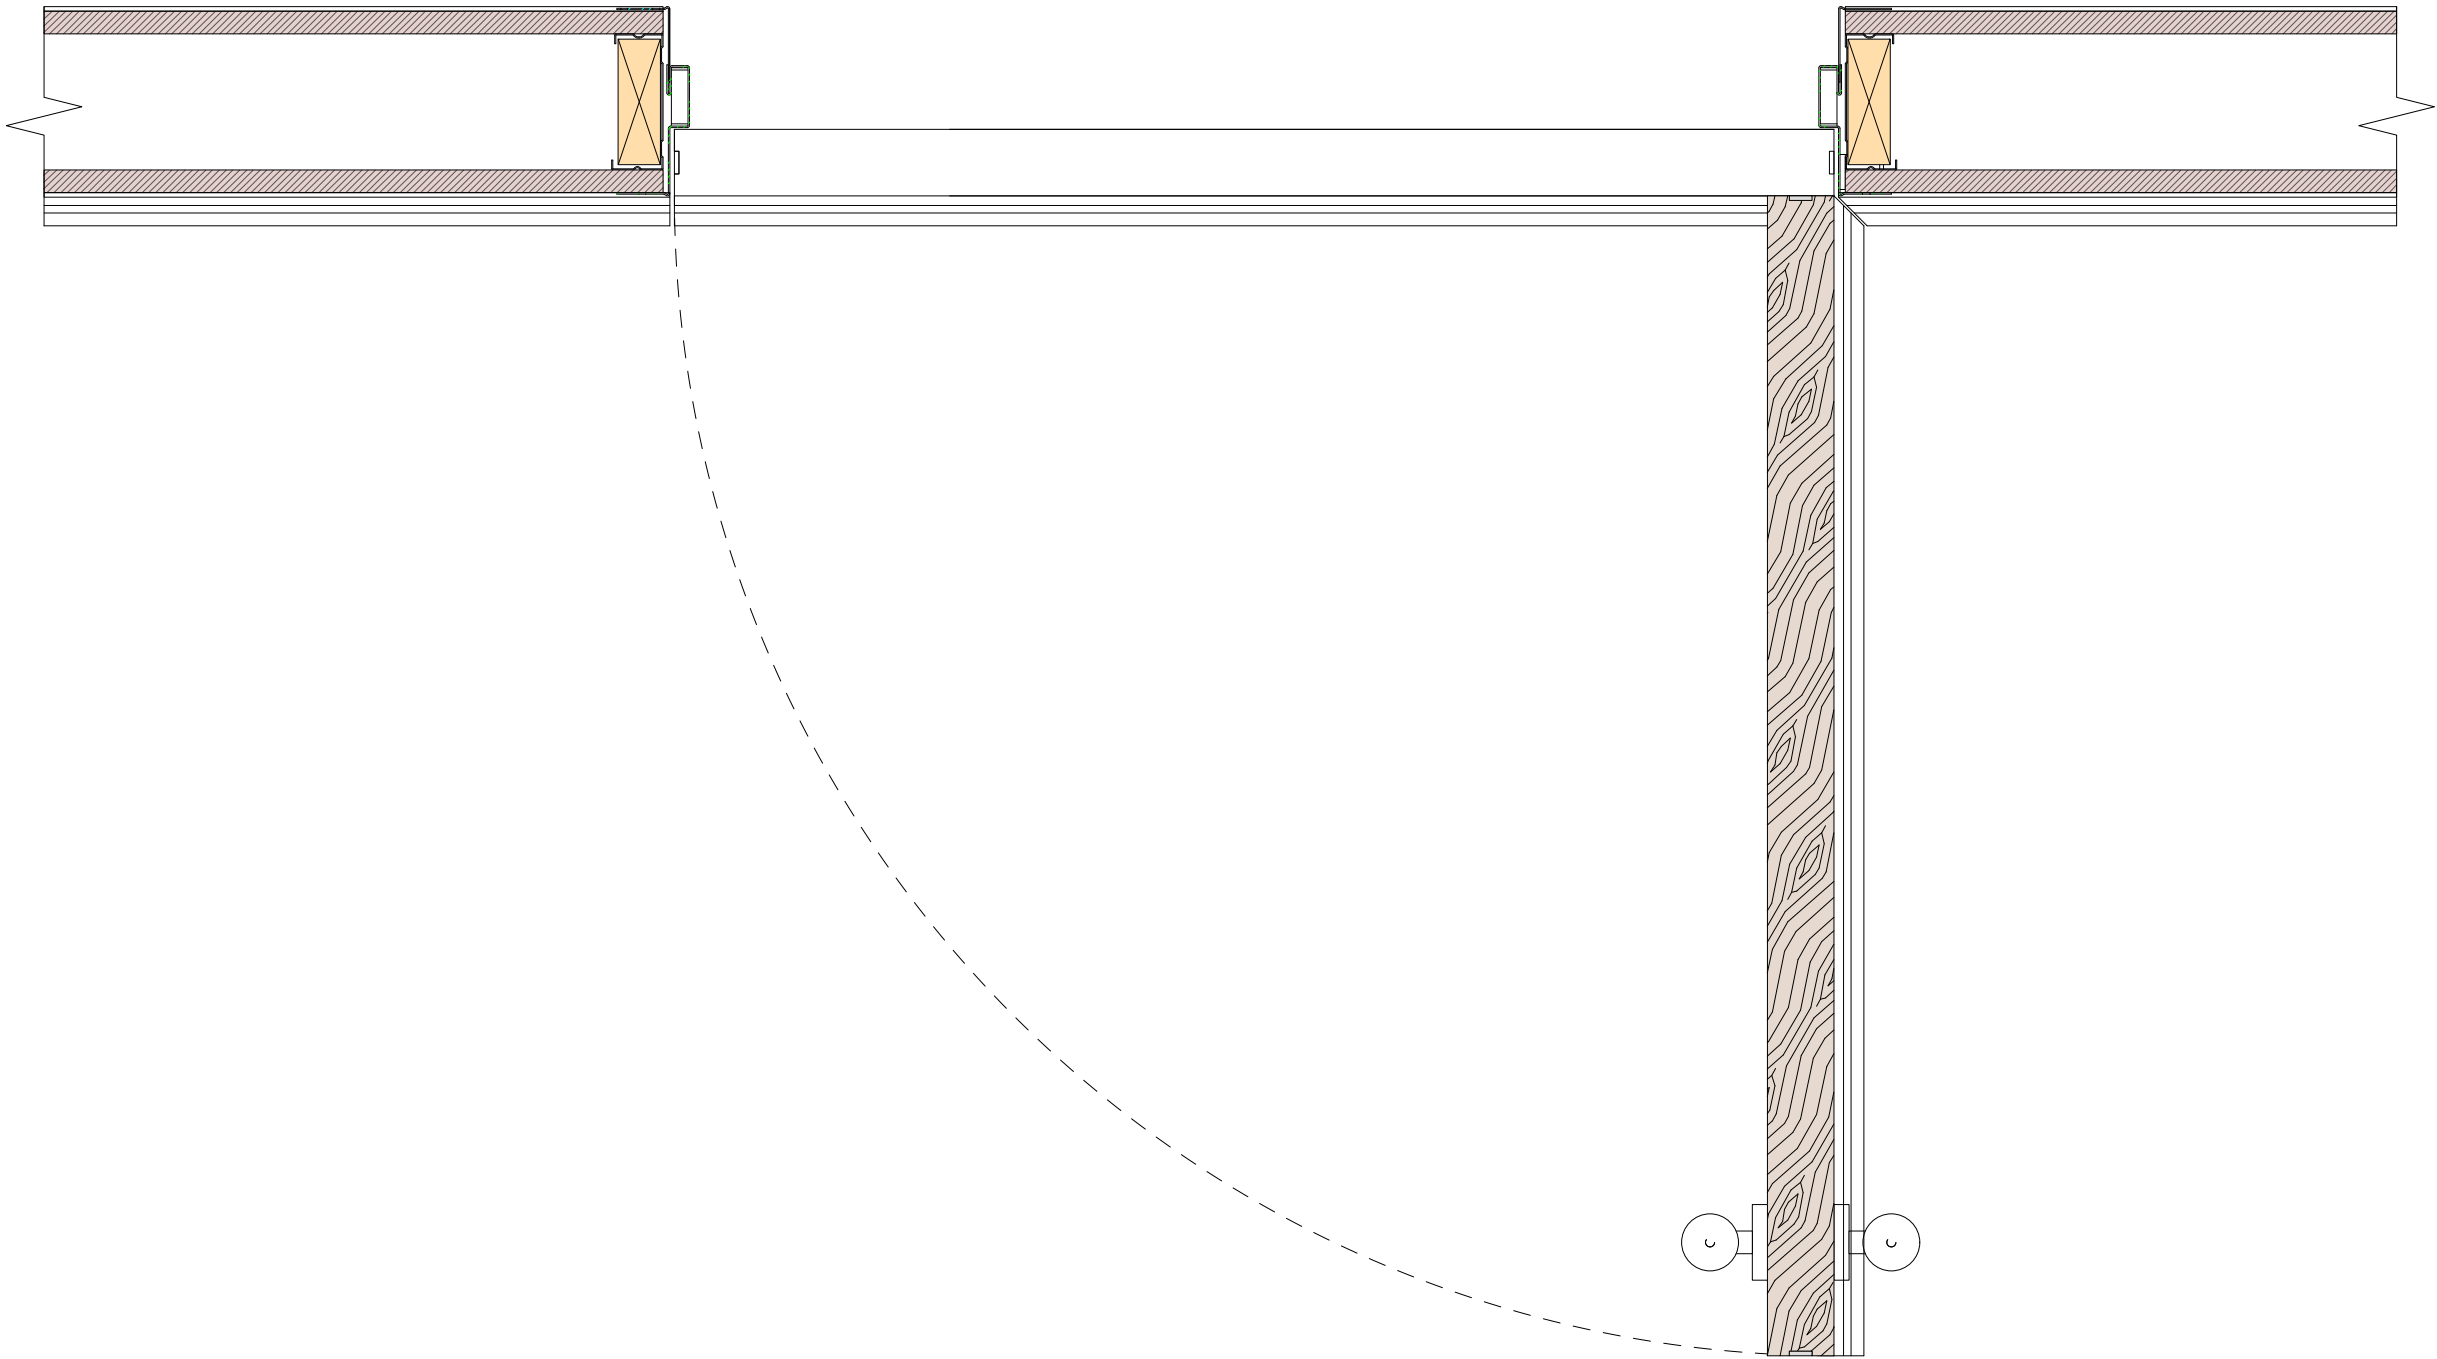

NOTES:

MCMa

MILTADOU  
COOK  
MITZMAN architects llp

020 7722 8525  
office@mcma.design  
www.mcma.design

Unit 1 Primrose Mews  
Sharpleshall Street  
London NW1 8YW

CLIENT

Miszkiel

**PROJECT**  
52 Doughty Street, London, WC1N  
2LS

**SHEET TITLE**  
Door Details - Jib Door - Sheet 2

**SCALE**  
1:5

**DATE CREATED**  
FEB 24

**FILE REFERENCE**

DRAWING NUMBER	REVISION
407-DWG-324-01	P1

P Jib Door Jamb Detail  
1:5