


NOTES

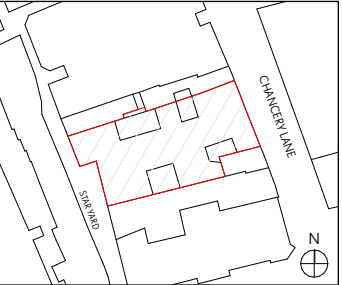


Key

- Site boundary
- To be demolished
- Proposed

Materials

- Timber lightwell structure
- Staircase
- Glazed metal roof
- Metal frame window
- Metal frame door
- Glazed external wall
- Outdoor seating
- Timber decking
- Steel balustrade
- Translucent cladding on existing steel structure
- Metal cladding
- Metal roof

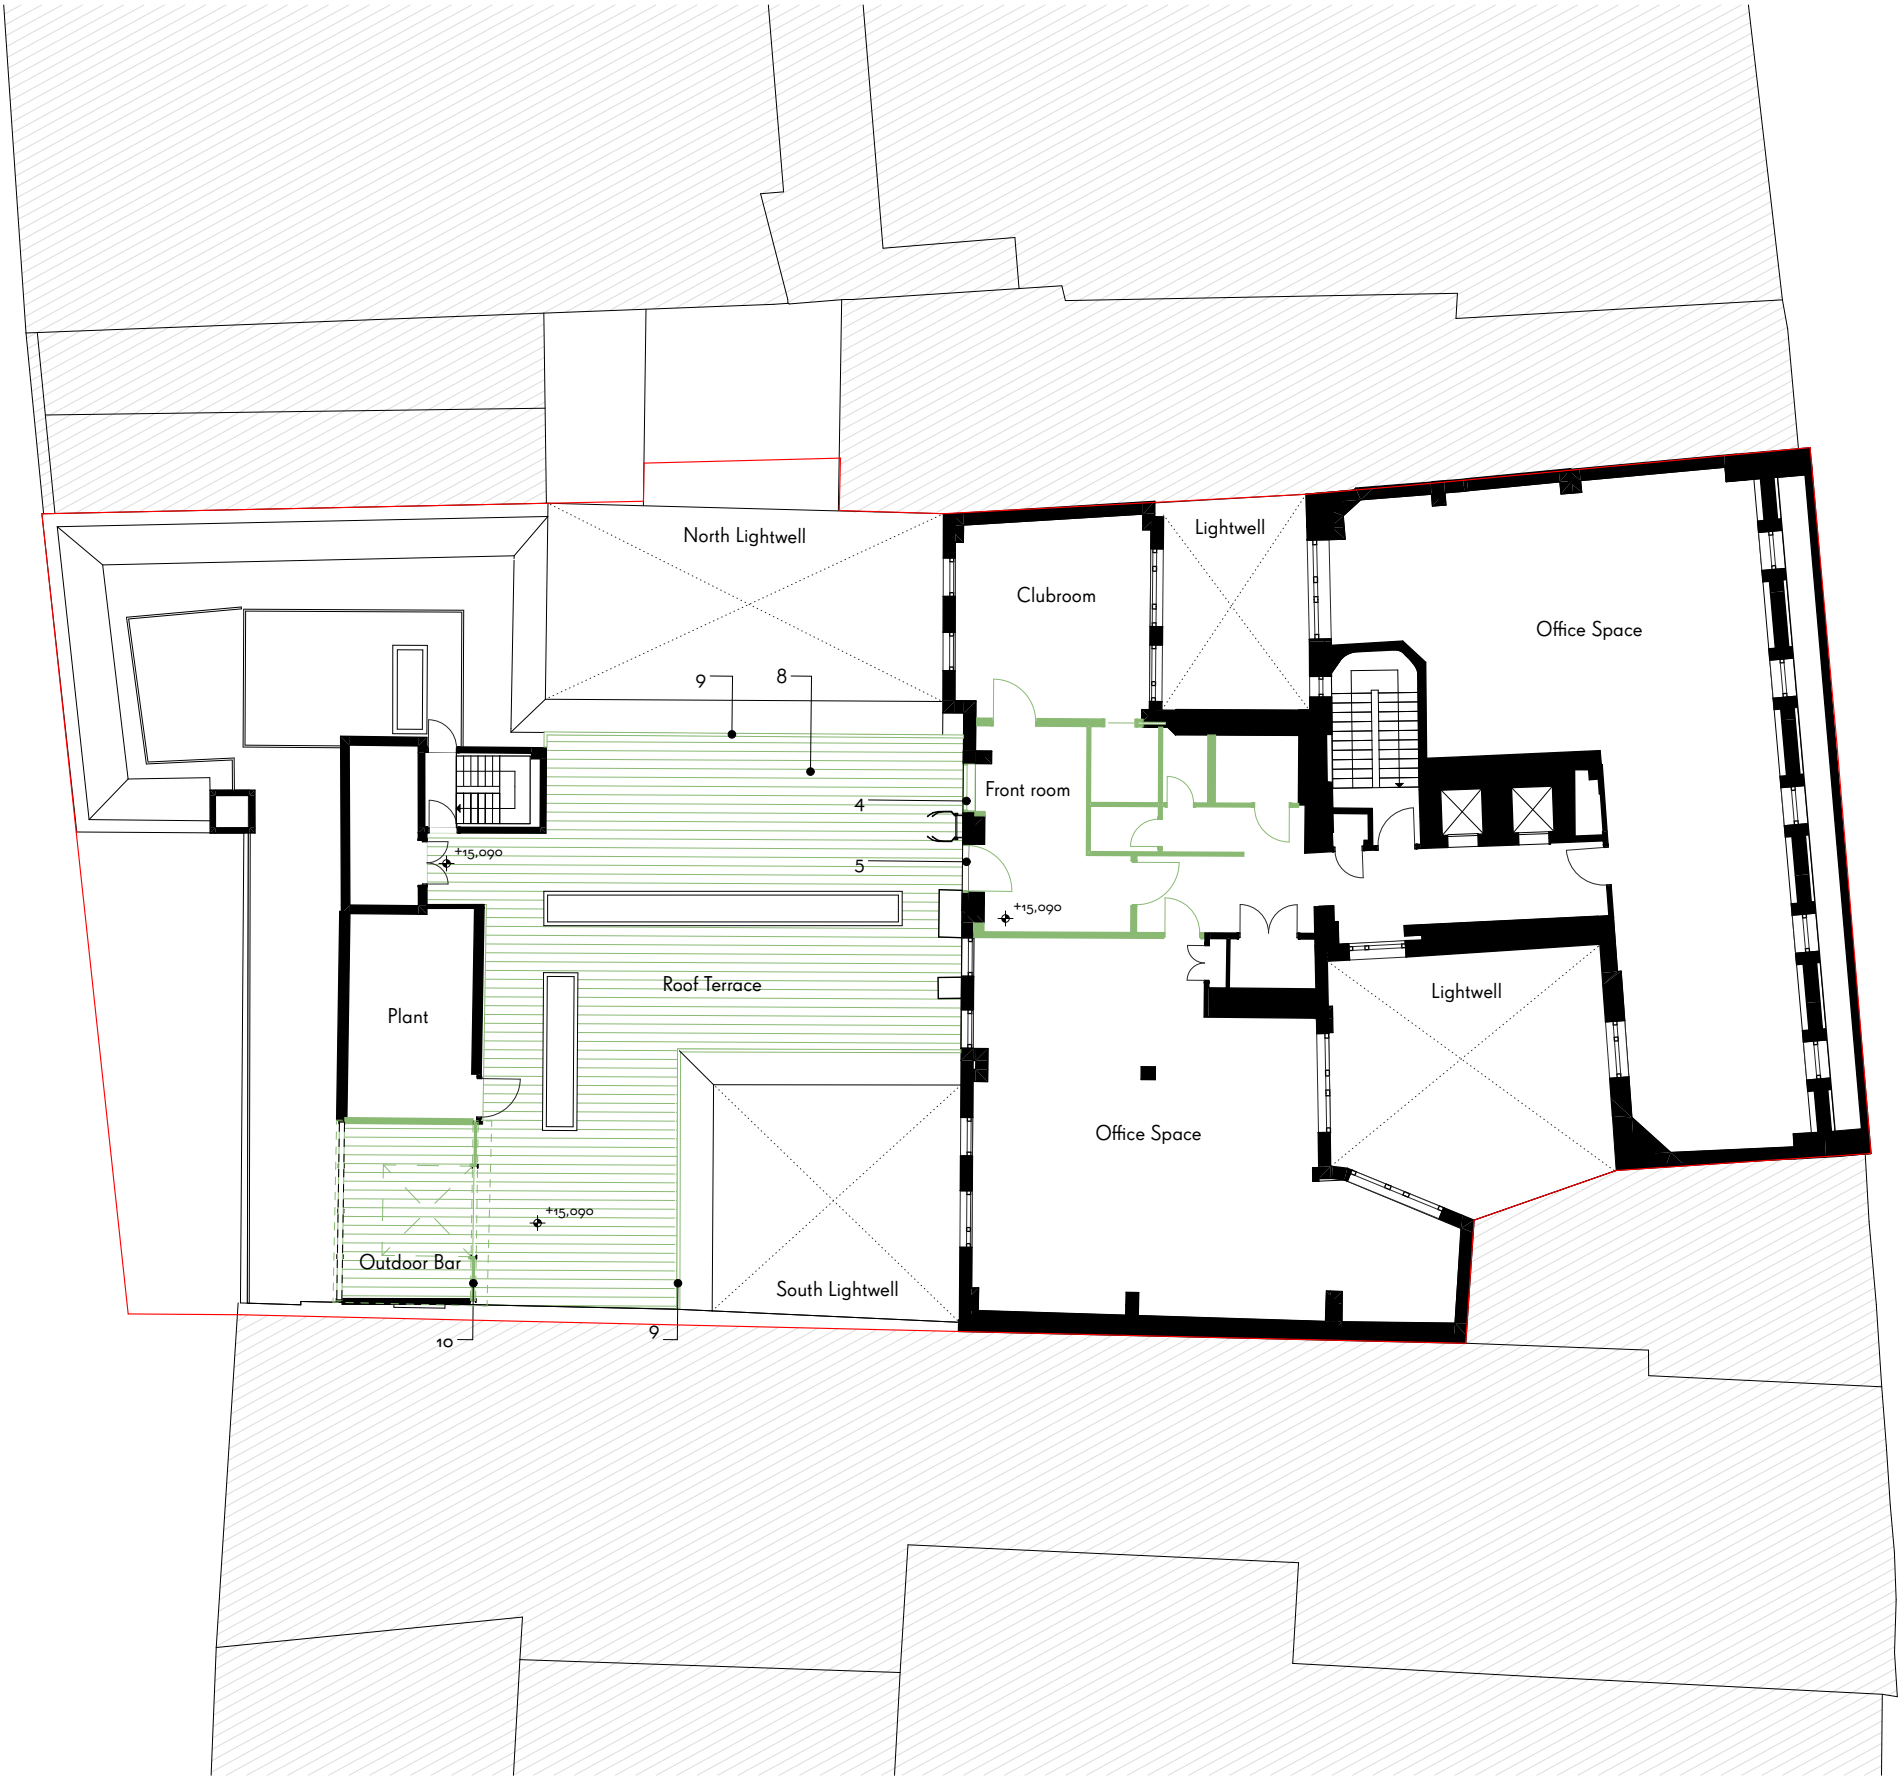

P01 PLANNING 27/09/2023 NI

REV COMMENTS DATE CHK

Status	S4	Suitability description	PLANNING	Number	
Revision	P01	Revision description	PLANNING	Role	
				Type	
Job		90 Chancery Lane		Level	
Title		Proposed Fourth Floor Plan		Volume	
				Originator	
Date		03/10/2023		Project	
Scale		1:200 @ A3			
Drawn		WTA			
Client		Square APE Ltd			

WAUGH THISTLETON
ARCHITECTS

35 PITFIELD STREET LONDON N1 6HB
+44 (0) 2076135727 WAUGHTHISTLETON.COM