


NOTES

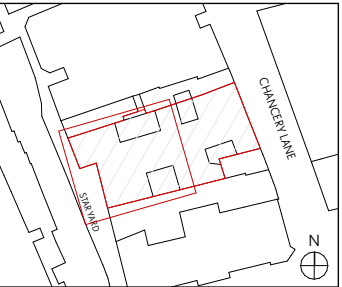

- Key**
- Site boundary
  - To be demolished
  - Proposed

- Materials**
- Timber lightwell structure
  - Staircase
  - Glazed metal roof
  - Metal frame window
  - Metal frame door
  - Glazed external wall
  - Outdoor seating
  - Timber decking
  - Steel balustrade
  - Translucent cladding on existing steel structure
  - Metal cladding
  - Metal roof


P01 PLANNING 27/09/2023 NI

REV COMMENTS DATE CHK

Status	S4	Suitability description	PLANNING	Number	1_697-WTA-00-05-DR-A-0010
Revision	P01	Revision description	PLANNING	Role	
				Type	
Job		90 Chancery Lane		Level	
Title		Existing Roof Terrace Plan		Volume	
				Originator	
Date		03/10/2023		Project	
Scale		1:100 @ A3			
Drawn		WTA			
Client		Square APE Ltd			

**WAUGH THISTLETON**  
**ARCHITECTS**

35 PITFIELD STREET LONDON N1 6HB  
+44 (0) 2076135727 WAUGHTHISTLETON.COM

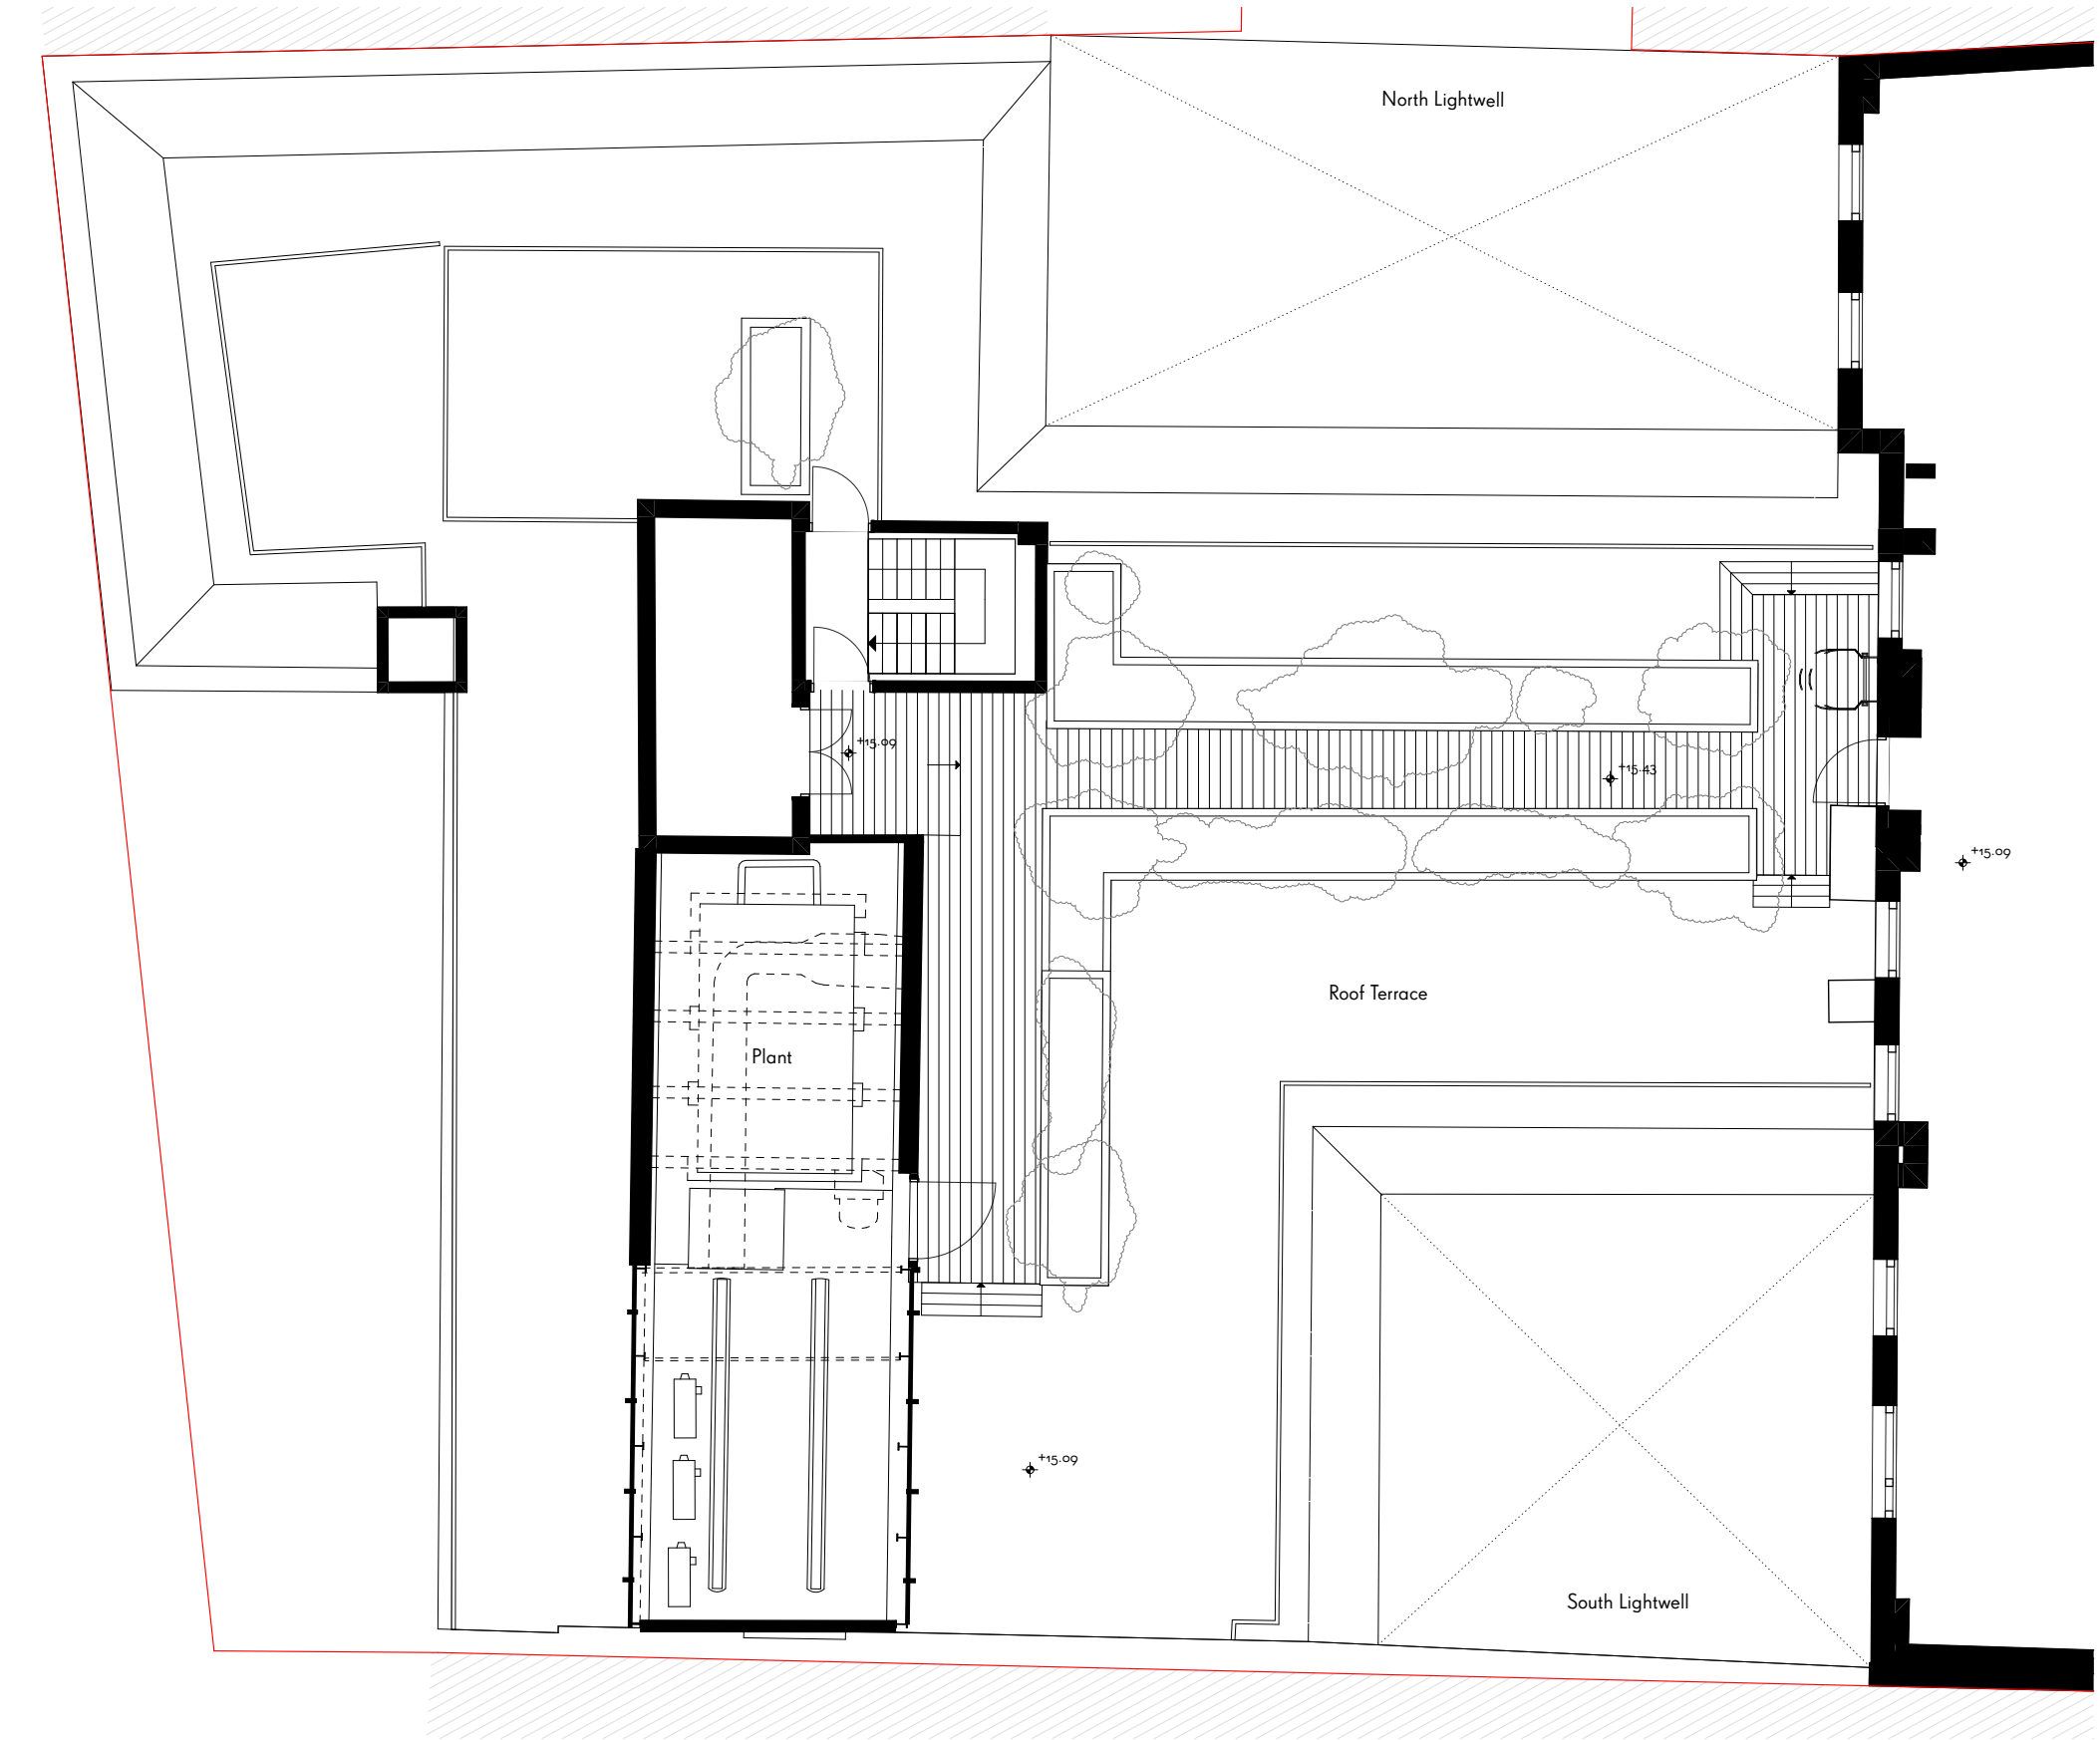

Existing Roof Terrace Plan  
1:100