



NOTES

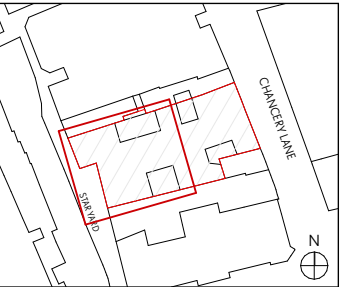

- Key**
- Site boundary
  - To be demolished
  - Proposed

- Materials**
- Timber lightwell structure
  - Staircase
  - Glazed metal roof
  - Metal frame window
  - Metal frame door
  - Glazed external wall
  - Outdoor seating
  - Timber decking
  - Steel balustrade
  - Translucent cladding on existing steel structure
  - Metal cladding
  - Metal roof

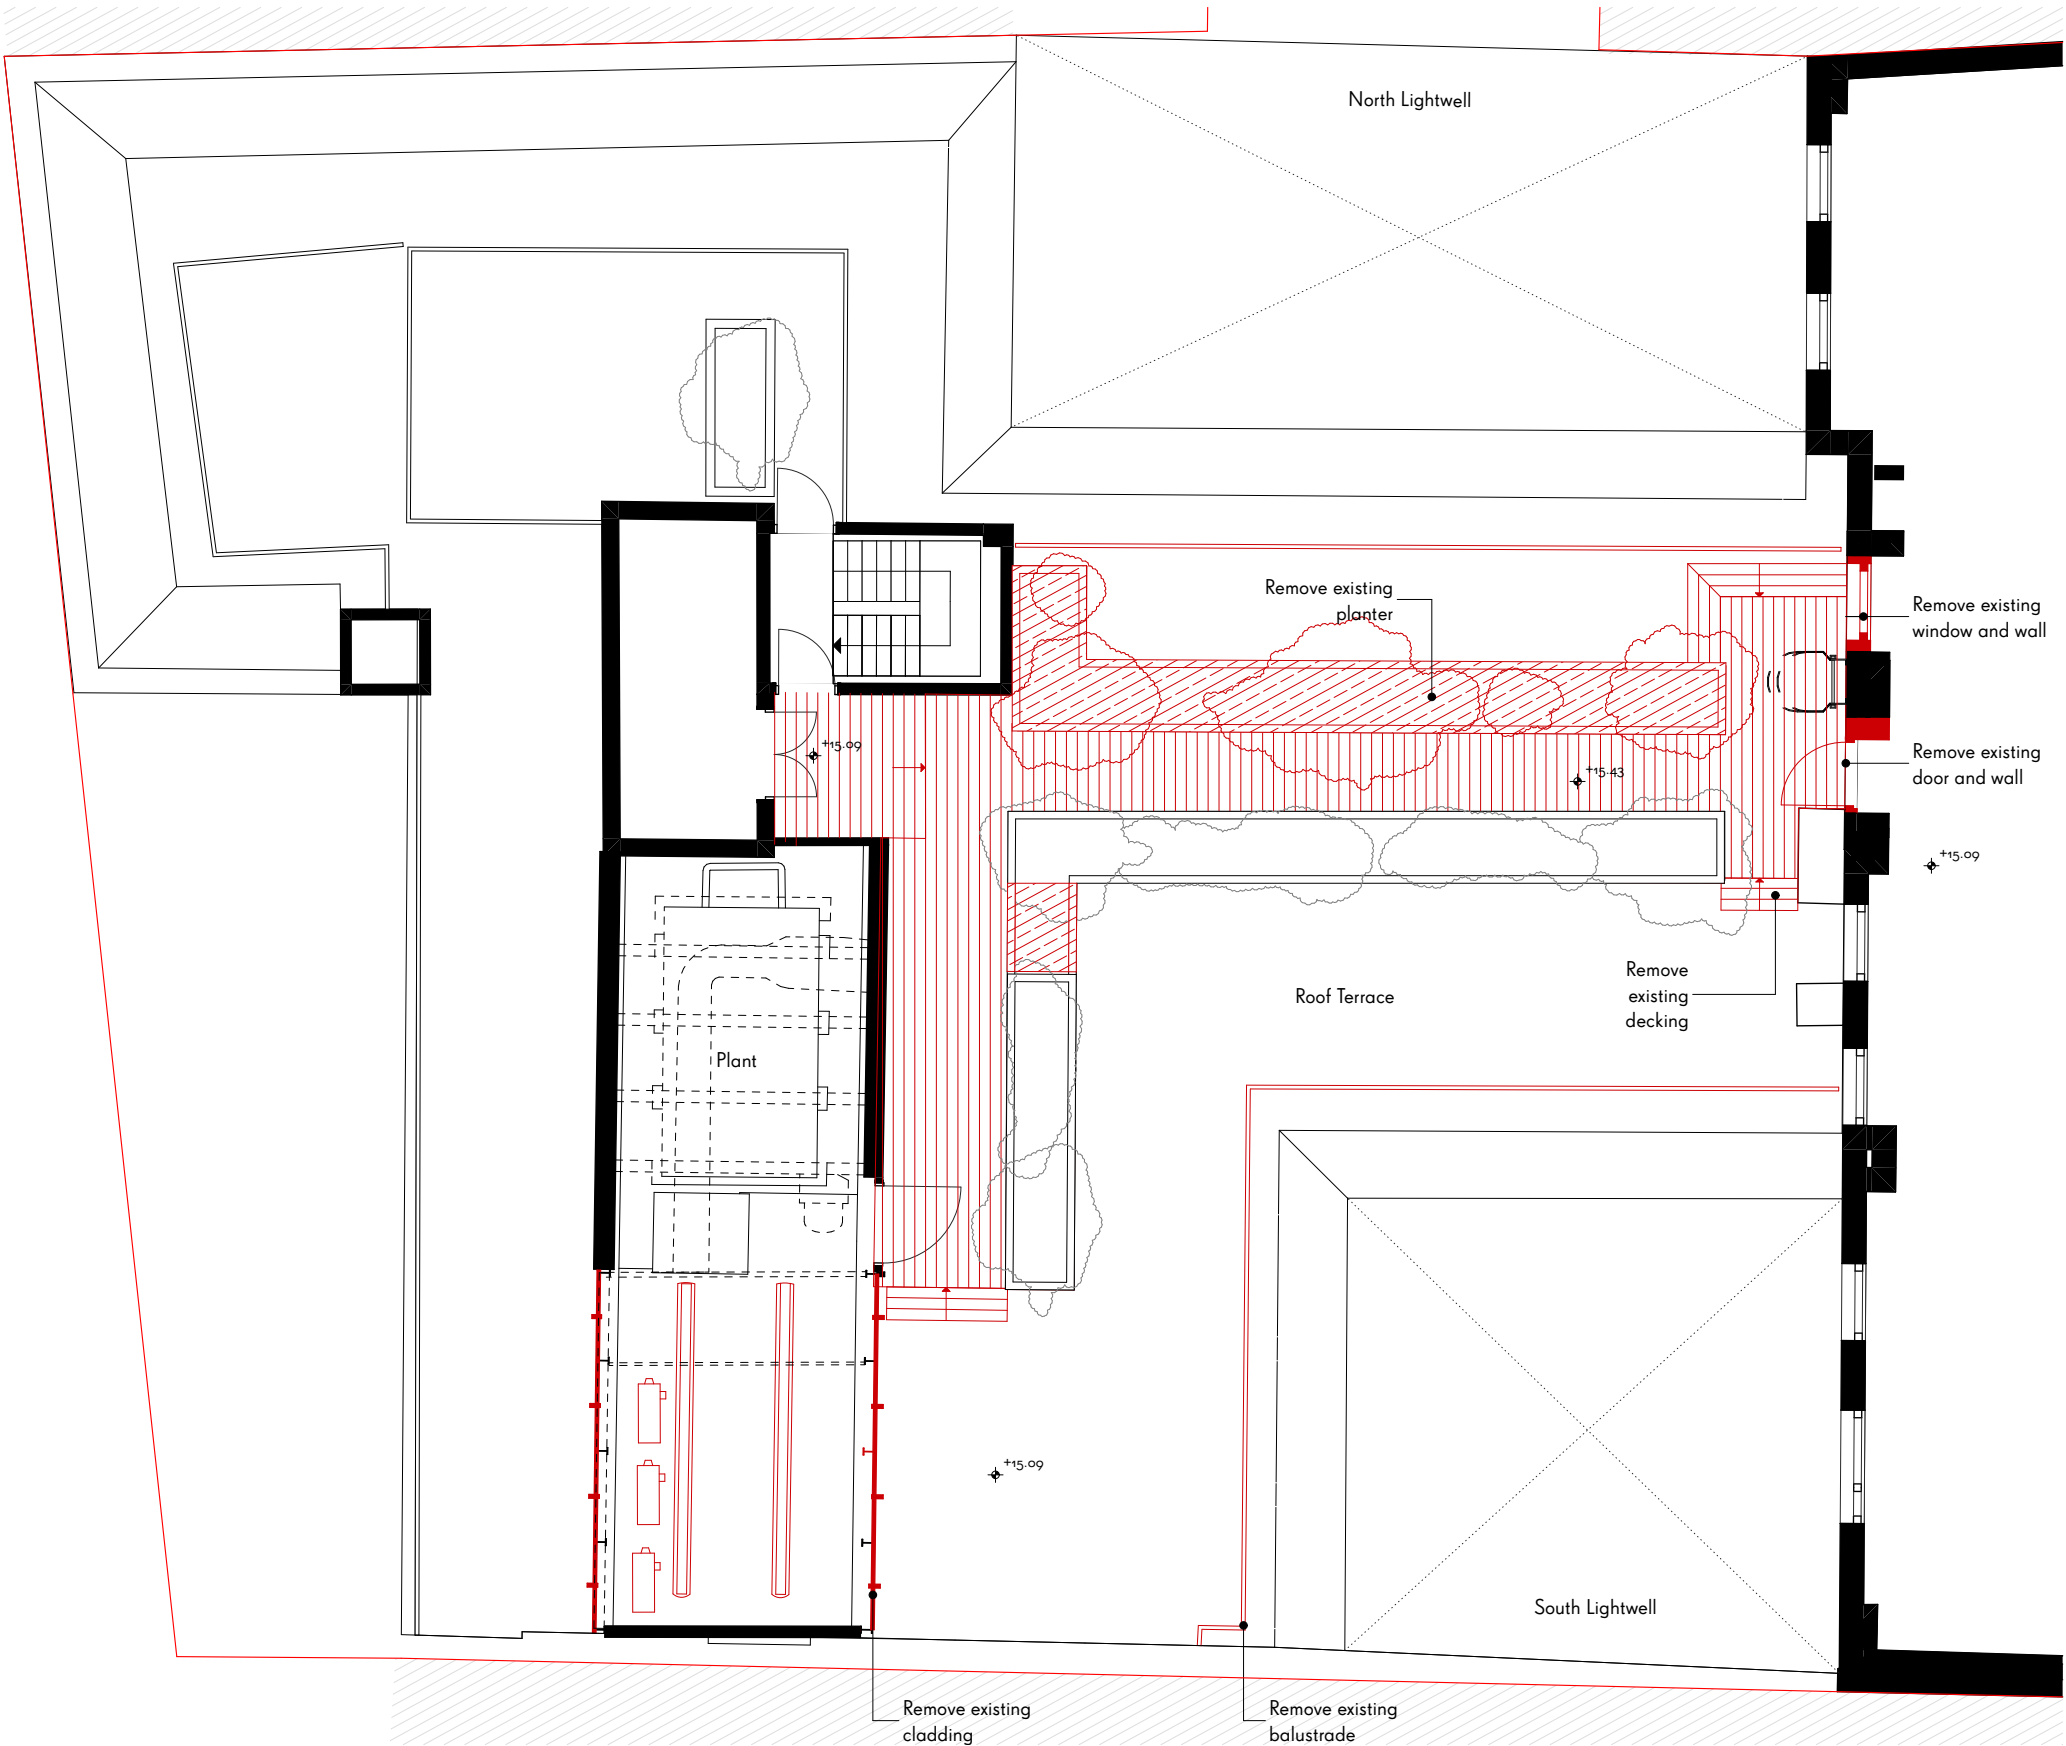

0310  
1

Demolition Roof Terrace Plan  
1:100



P01 PLANNING 27/09/2023 NI

REV COMMENTS DATE CHK

Status S4	Suitability description PLANNING	Number
Revision P01	Revision description PLANNING	Role
		Type
Job	90 Chancery Lane	Level
Title	Demolition Roof Terrace Plan	Volume
		Originator
Date	03/10/2023	Project
Scale	1:100 @ A3	
Drawn	WTA	
Client	Square APE Ltd	

1\_697-WTA-00-05-DR-A-0310

**WAUGH THISTLETON  
ARCHITECTS**

35 PITFIELD STREET LONDON N1 6HB  
+44 (0) 2076135727 WAUGHTHISTLETON.COM