


NOTES

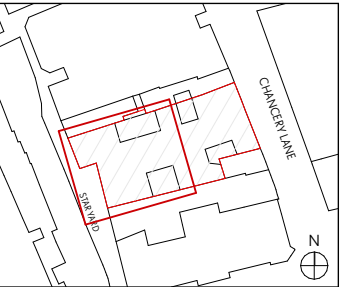


Key

- Site boundary
- To be demolished
- Proposed

Materials

- Timber lightwell structure
- Staircase
- Glazed metal roof
- Metal frame window
- Metal frame door
- Glazed external wall
- Outdoor seating
- Timber decking
- Steel balustrade
- Translucent cladding on existing steel structure
- Metal cladding
- Metal roof

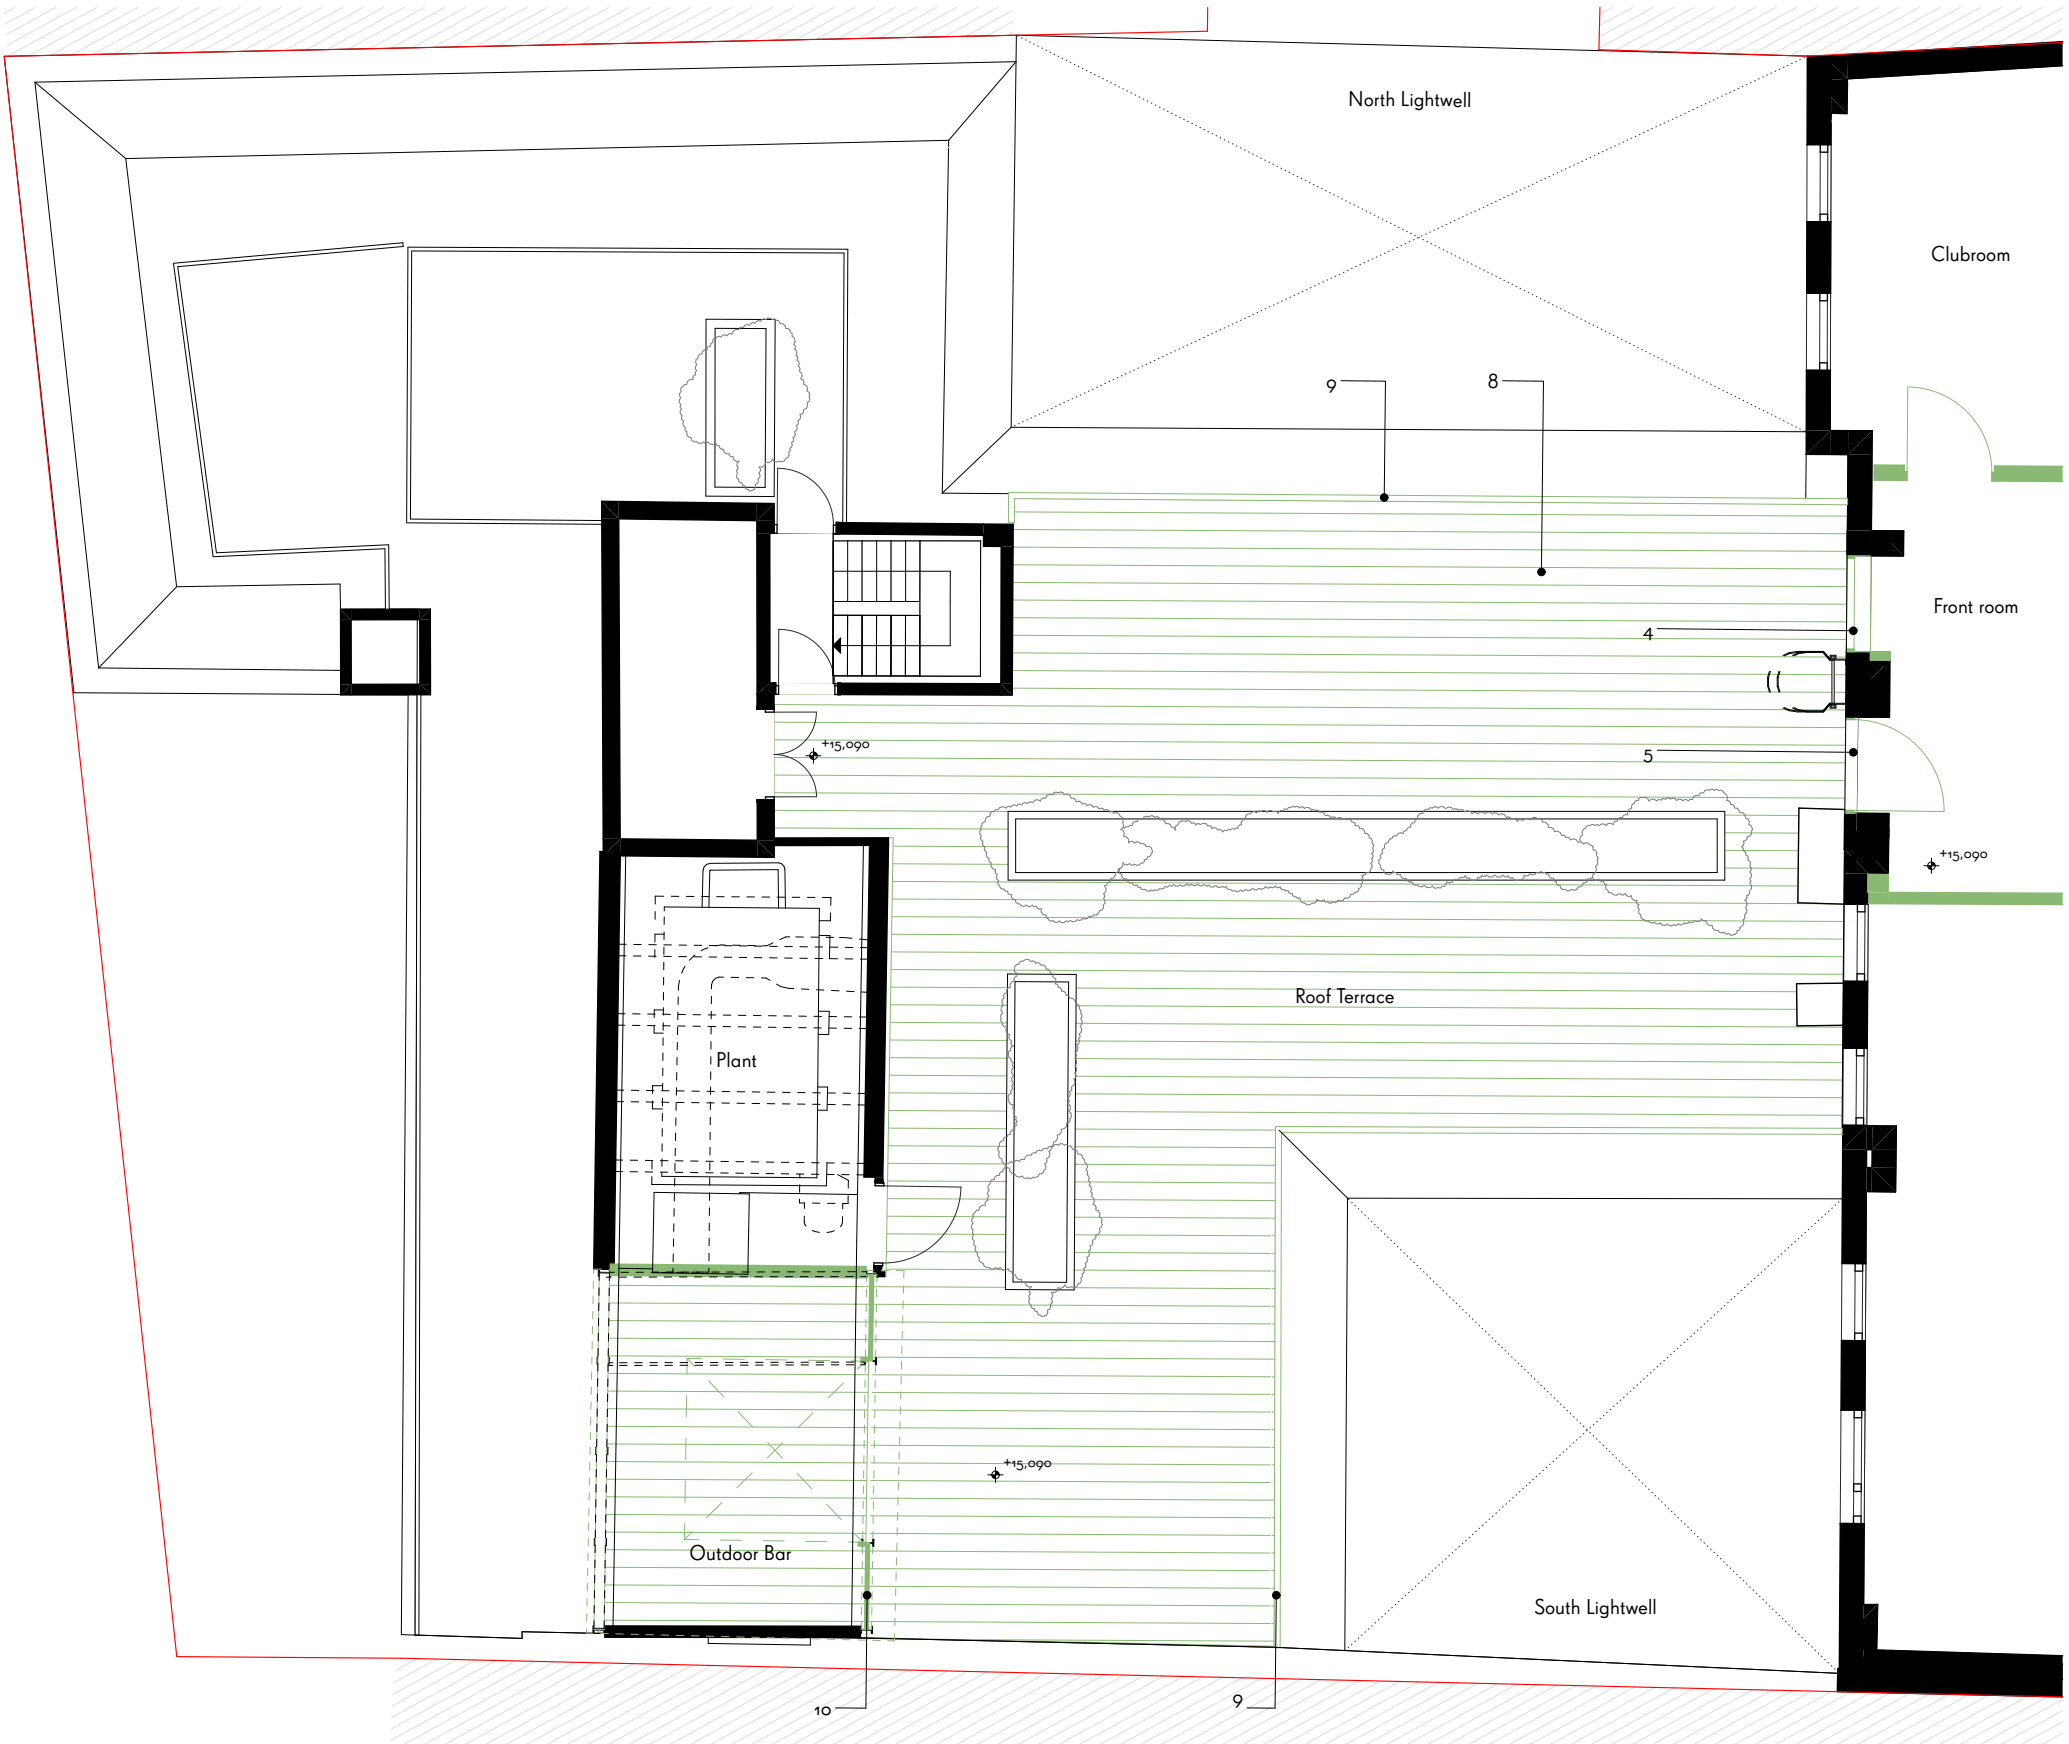

1010
1

Proposed Roof Terrace Plan
1:100



P01 PLANNING 27/09/2023 NI

REV COMMENTS DATE CHK

Status	S4	Suitability description	PLANNING	Number	1_697-WTA-00-05-DR-A-1010
Revision	P01	Revision description	PLANNING	Role	
				Type	
Job		90 Chancery Lane		Level	
Title		Proposed Roof Terrace Plan		Volume	
				Originator	
Date		03/10/2023		Project	
Scale		1:100 @ A3			
Drawn		WTA			
Client		Square APE Ltd			

WAUGH THISTLETON
ARCHITECTS

35 PITFIELD STREET LONDON N1 6HB
+44 (0) 2076135727 WAUGHTHISTLETON.COM